
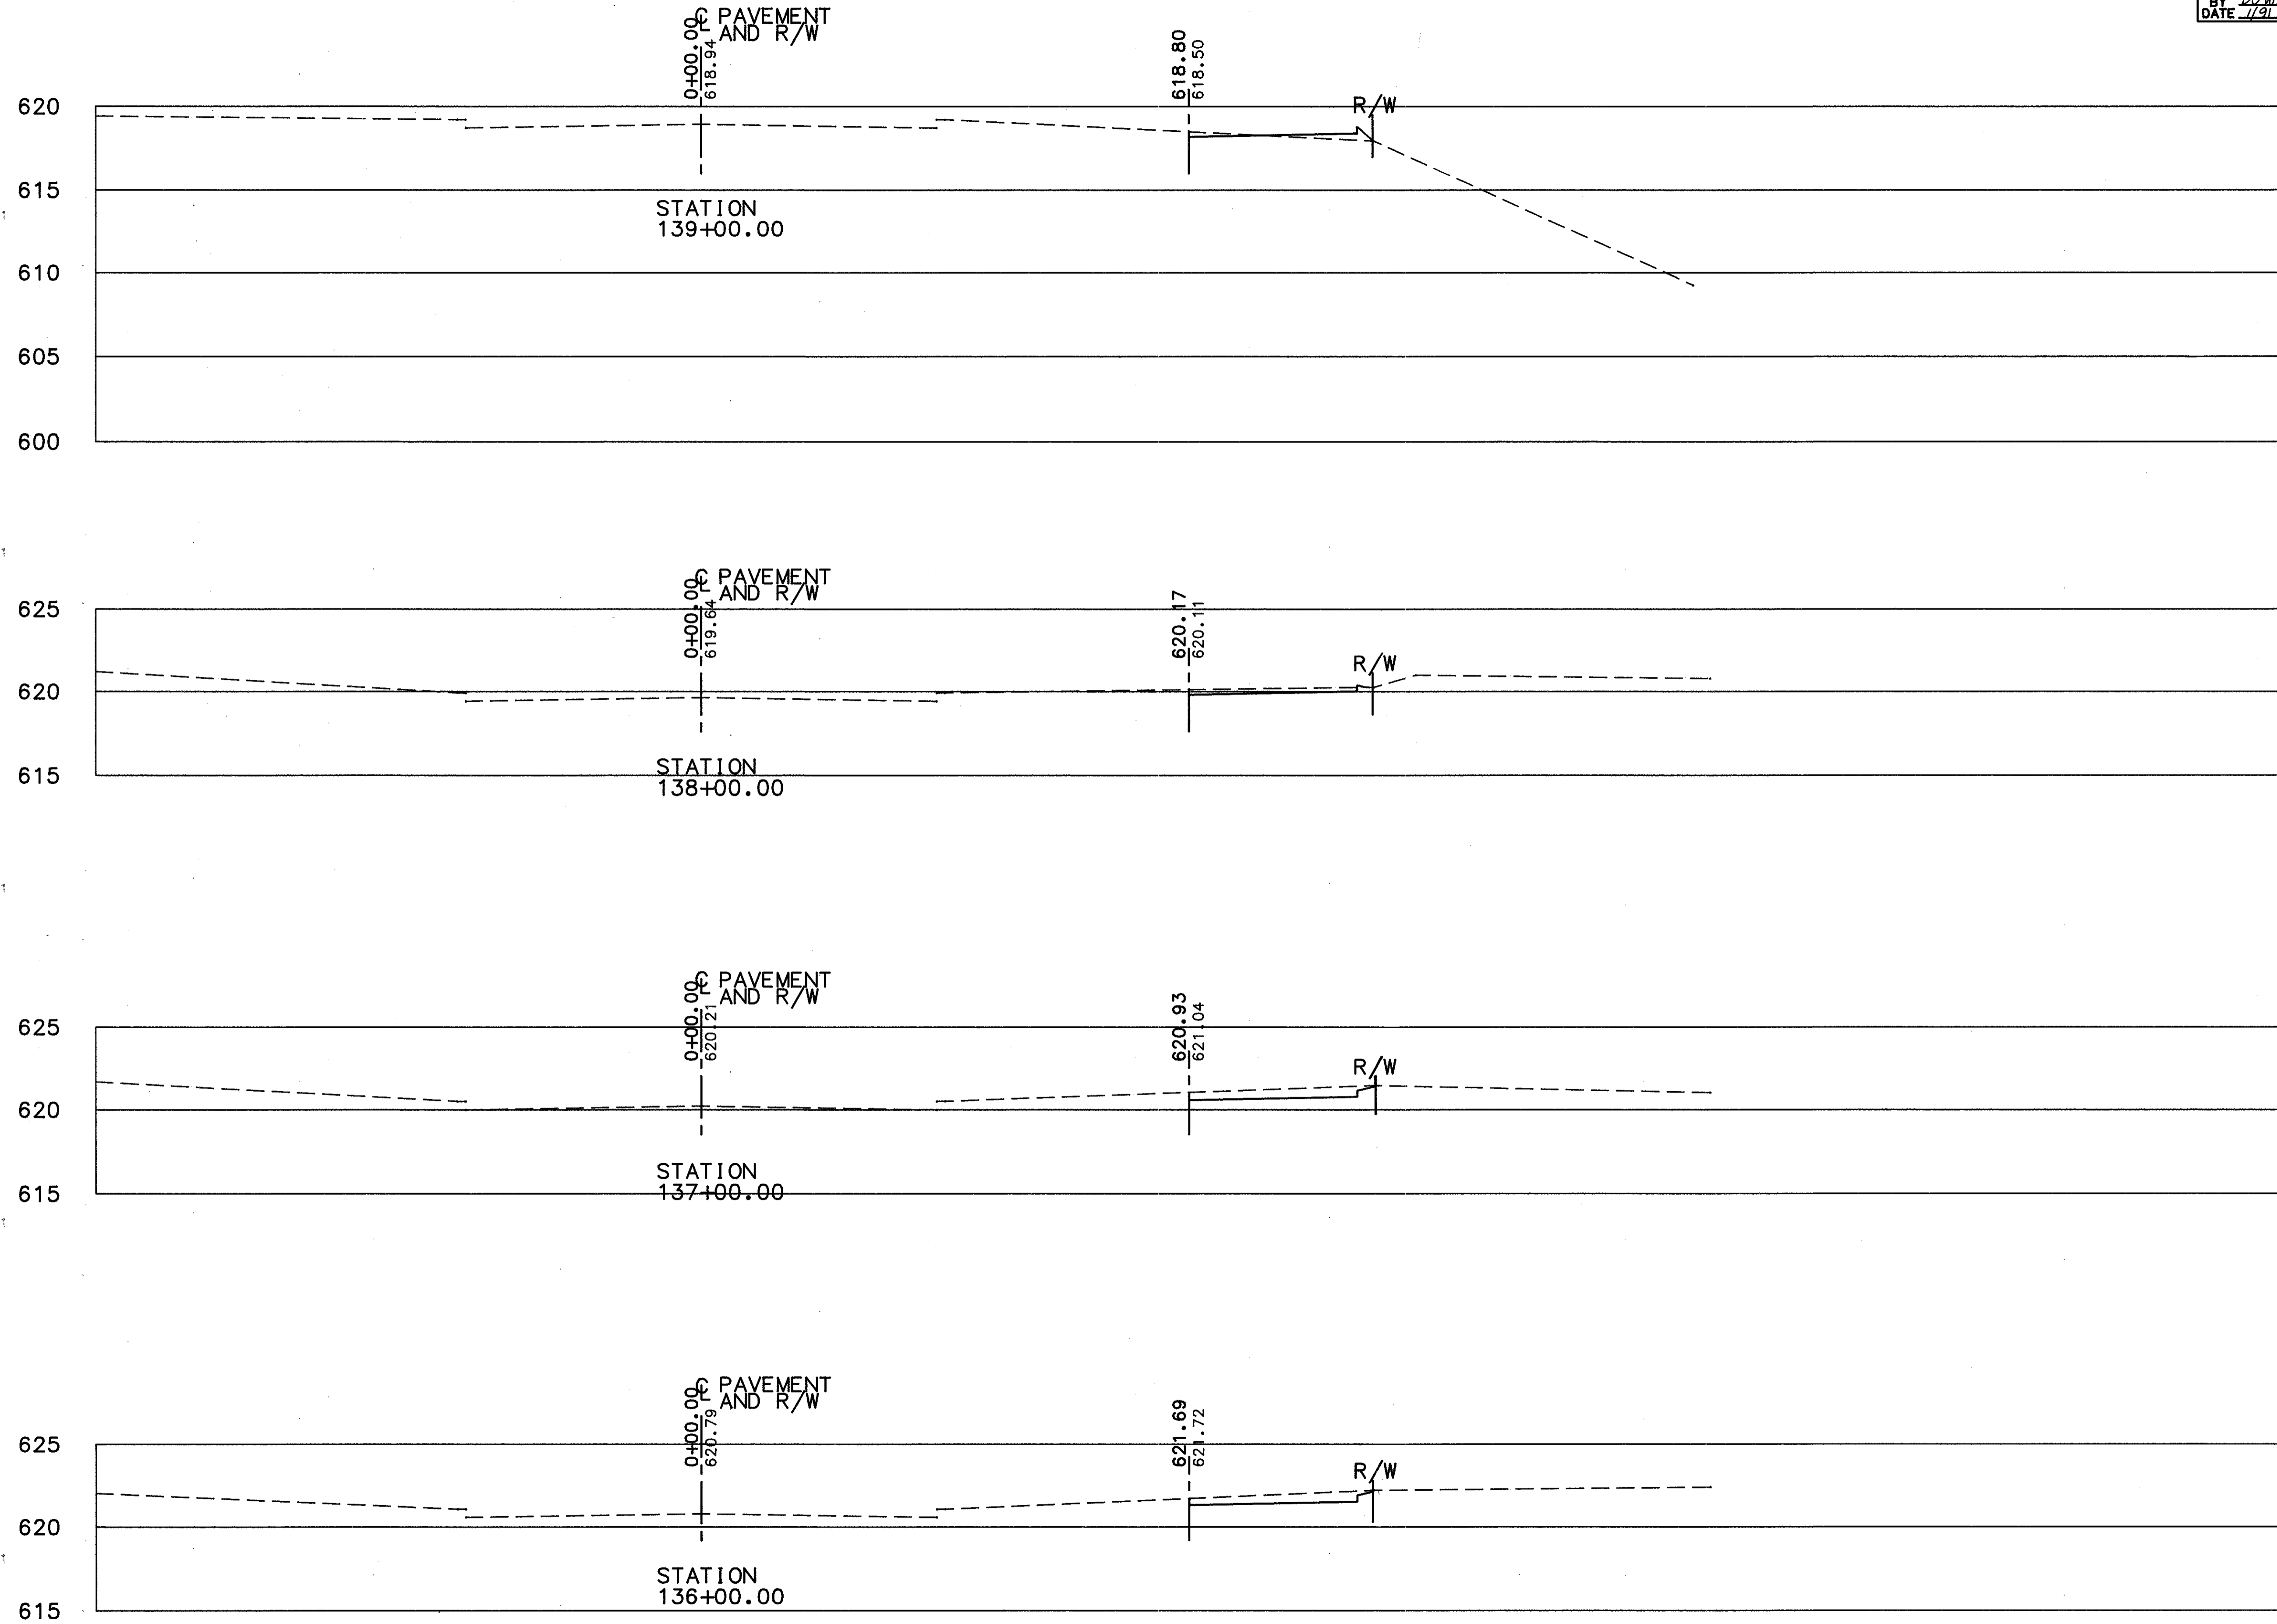


-0+35 -0+30 -0+25 -0+20 -0+15 -0+10 -0+05 0+00 0+05 0+10 0+15 0+20 0+25 0+30 0+35 0+40 0+45 0+50 0+55 0+60 0+65 0+70 0+75 0+80 0+85

CALC. BY: JJK
 DATE: 12/90
 CHKD. BY: P/W
 DATE: 1/91

LAK-615-5.12

OHIO
 FHWA
 REGION

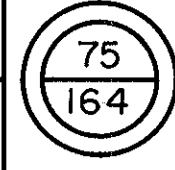

END AREA		VOLUME	
CUT	FILL	CUT	FILL
1.3	3.3		
		7.9	6.1
3.0	0		
		16.3	
5.8			
		20.6	
5.3			
		21.5	

-0+35 -0+30 -0+25 -0+20 -0+15 -0+10 -0+05 0+00 0+05 0+10 0+15 0+20 0+25 0+30 0+35 0+40 0+45 0+50 0+55 0+60 0+65 0+70 0+75 0+80 0+85 0+90 0+95

CROSS-SECTIONS STA. 136+00 TO STA. 139+00

CENTER STREET EXTENSION