


-0+65 -0+60 -0+55 -0+50 -0+45 -0+40 -0+35 -0+30 -0+25 -0+20 -0+15 -0+10 -0+05 0+00 0+05 0+10 0+15 0+20 0+25 0+30 0+35 0+40 0+45 0+50 0+55

CALC. BY JJK  
 DATE 12/90  
 CHKD BY DJW  
 DATE 1/91

LAK-615-5.12

OHIO  
 FHWA REGION 5  
 96  
 164

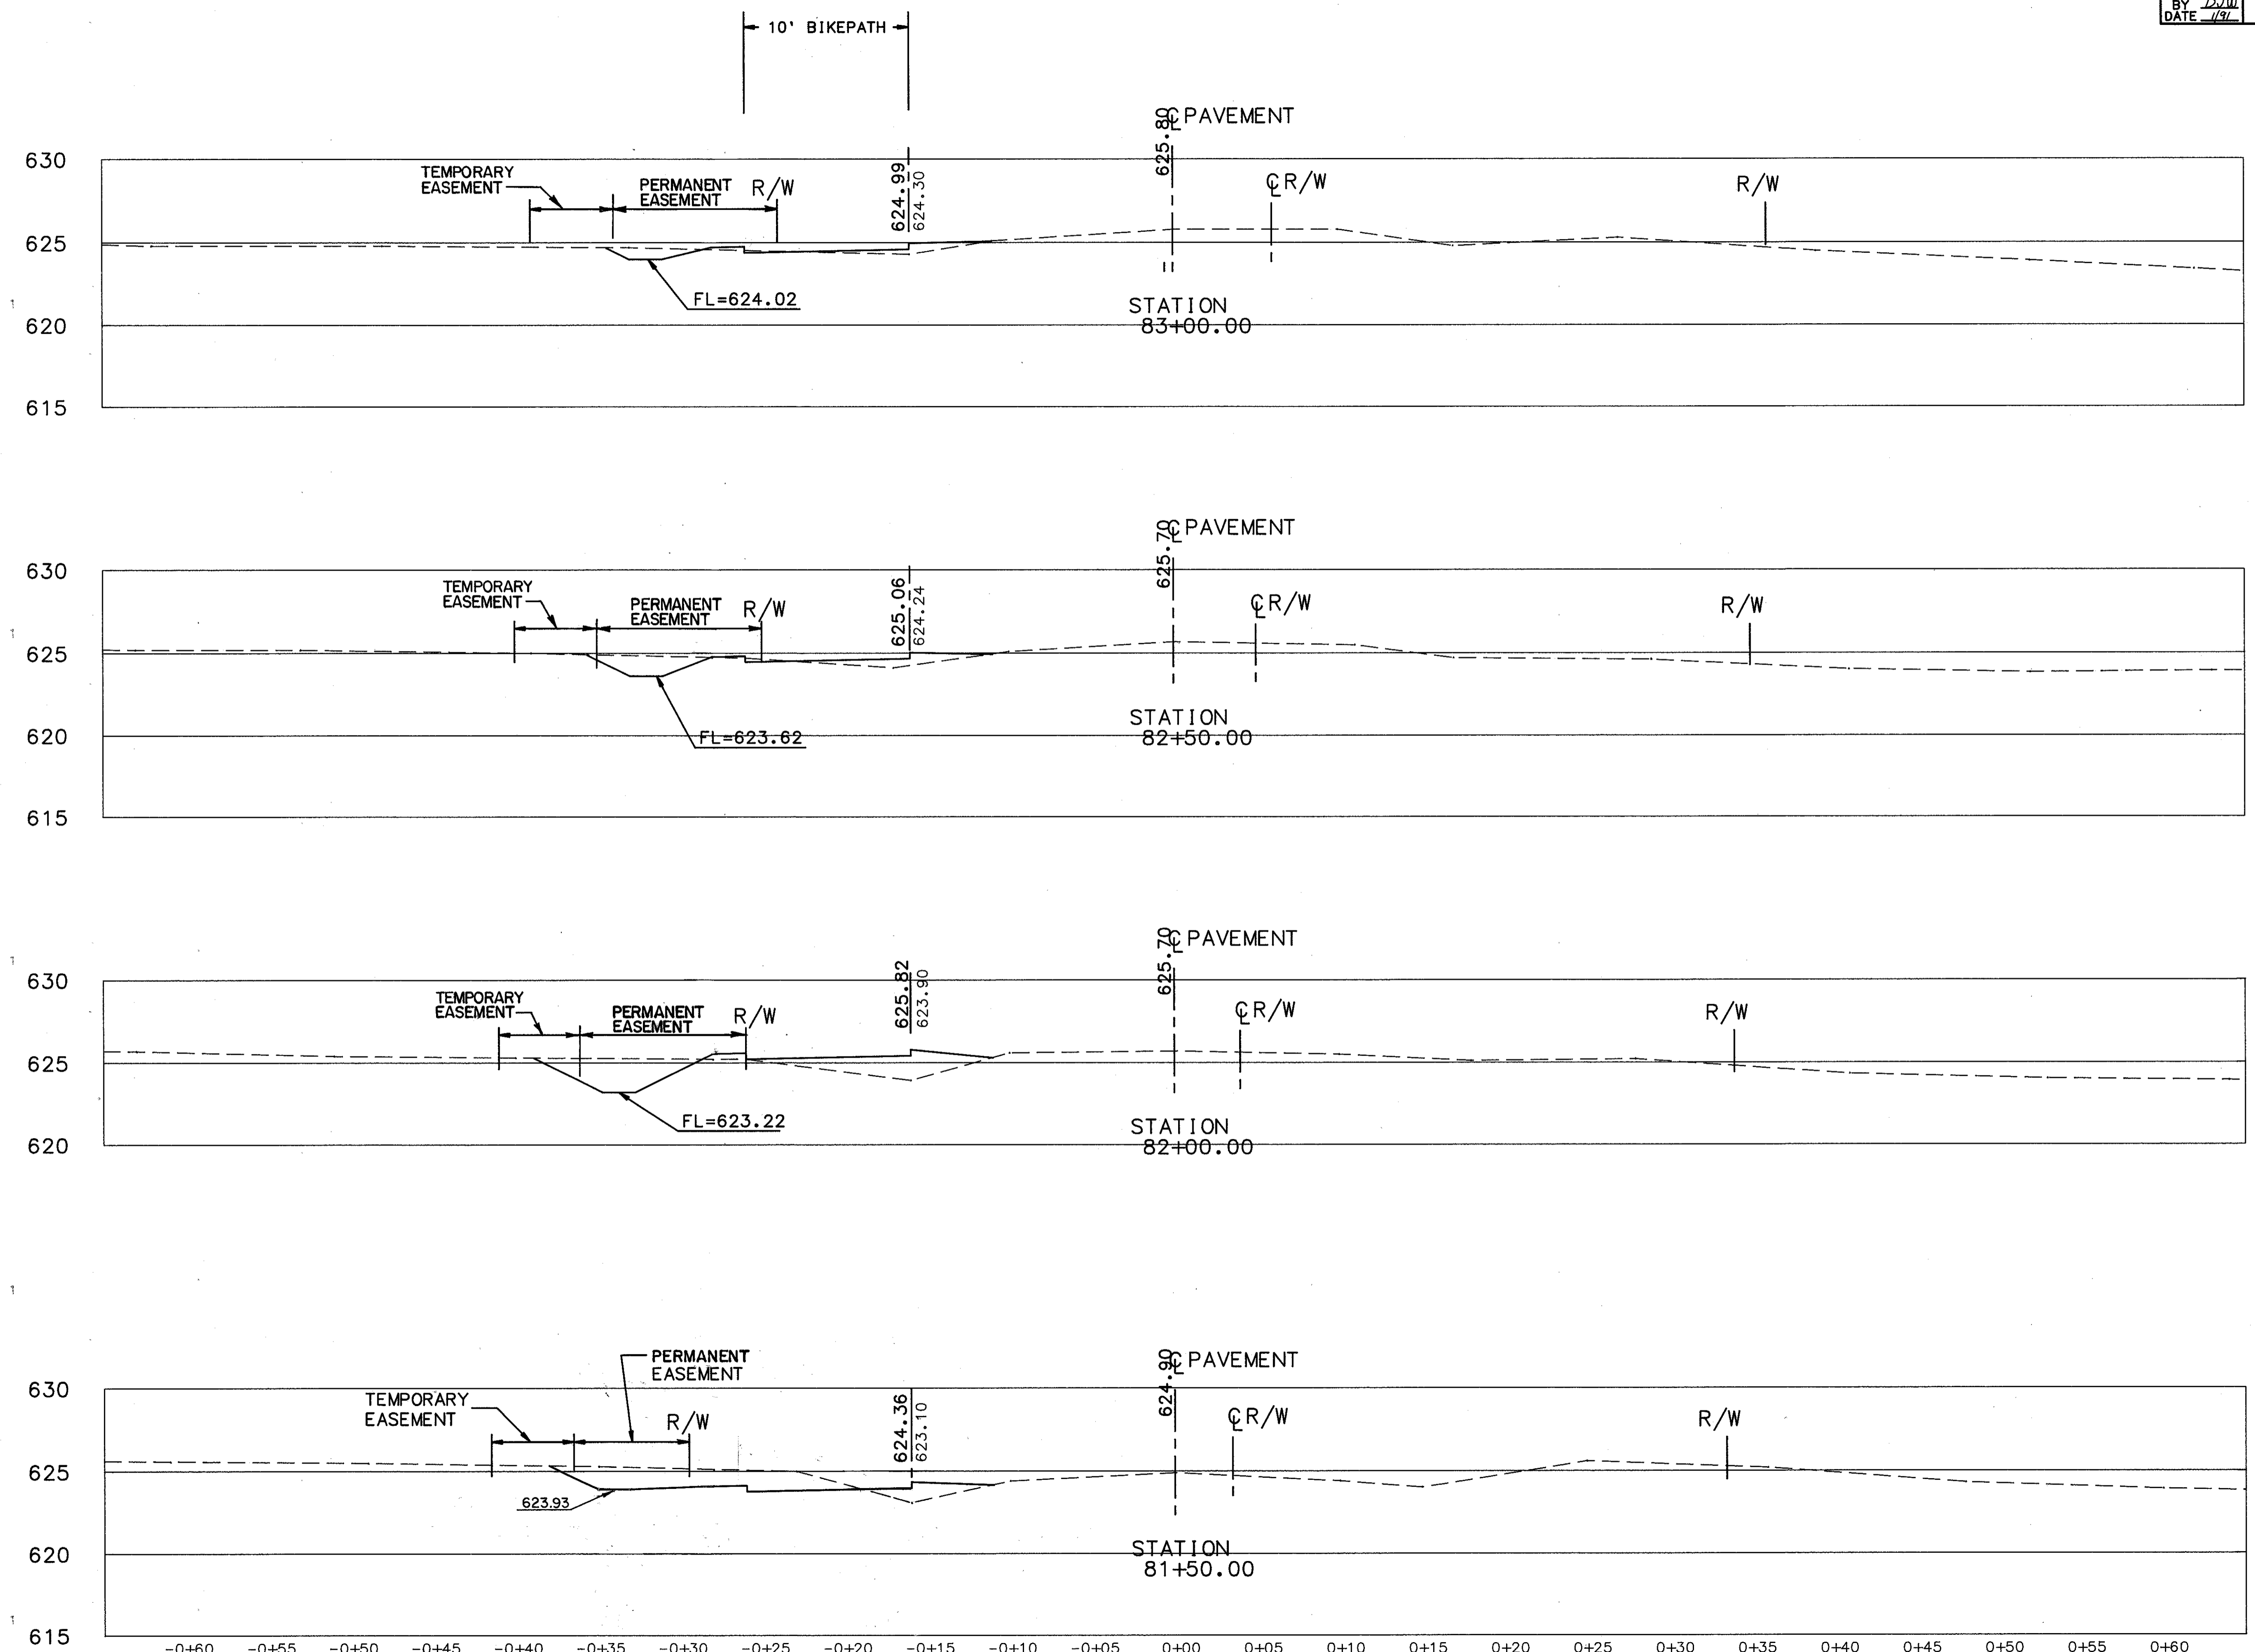

END AREA	VOLUME	
	CUT	FILL
2.5	3.0	
		7.4 7.0
5.5	4.6	
		16.5 17.7
12.3	14.5	
		34.2 17.9
24.6	4.8	
		17.9 3.0
3.8	0	

CROSS-SECTIONS STA. 81+50 TO STA. 83+00

HOPKINS ROAD