


-0+65 -0+60 -0+55 -0+50 -0+45 -0+40 -0+35 -0+30 -0+25 -0+20 -0+15 -0+10 -0+05 0+00 0+05 0+10 0+15 0+20 0+25 0+30 0+35 0+40 0+45 0+50 0+55

CALC. BY JJK
 DATE 12/90
 CHKD. BY JVL
 DATE 1/91

LAK-615-5.12

OHIO
 FHWA REGION 5
 98
 164

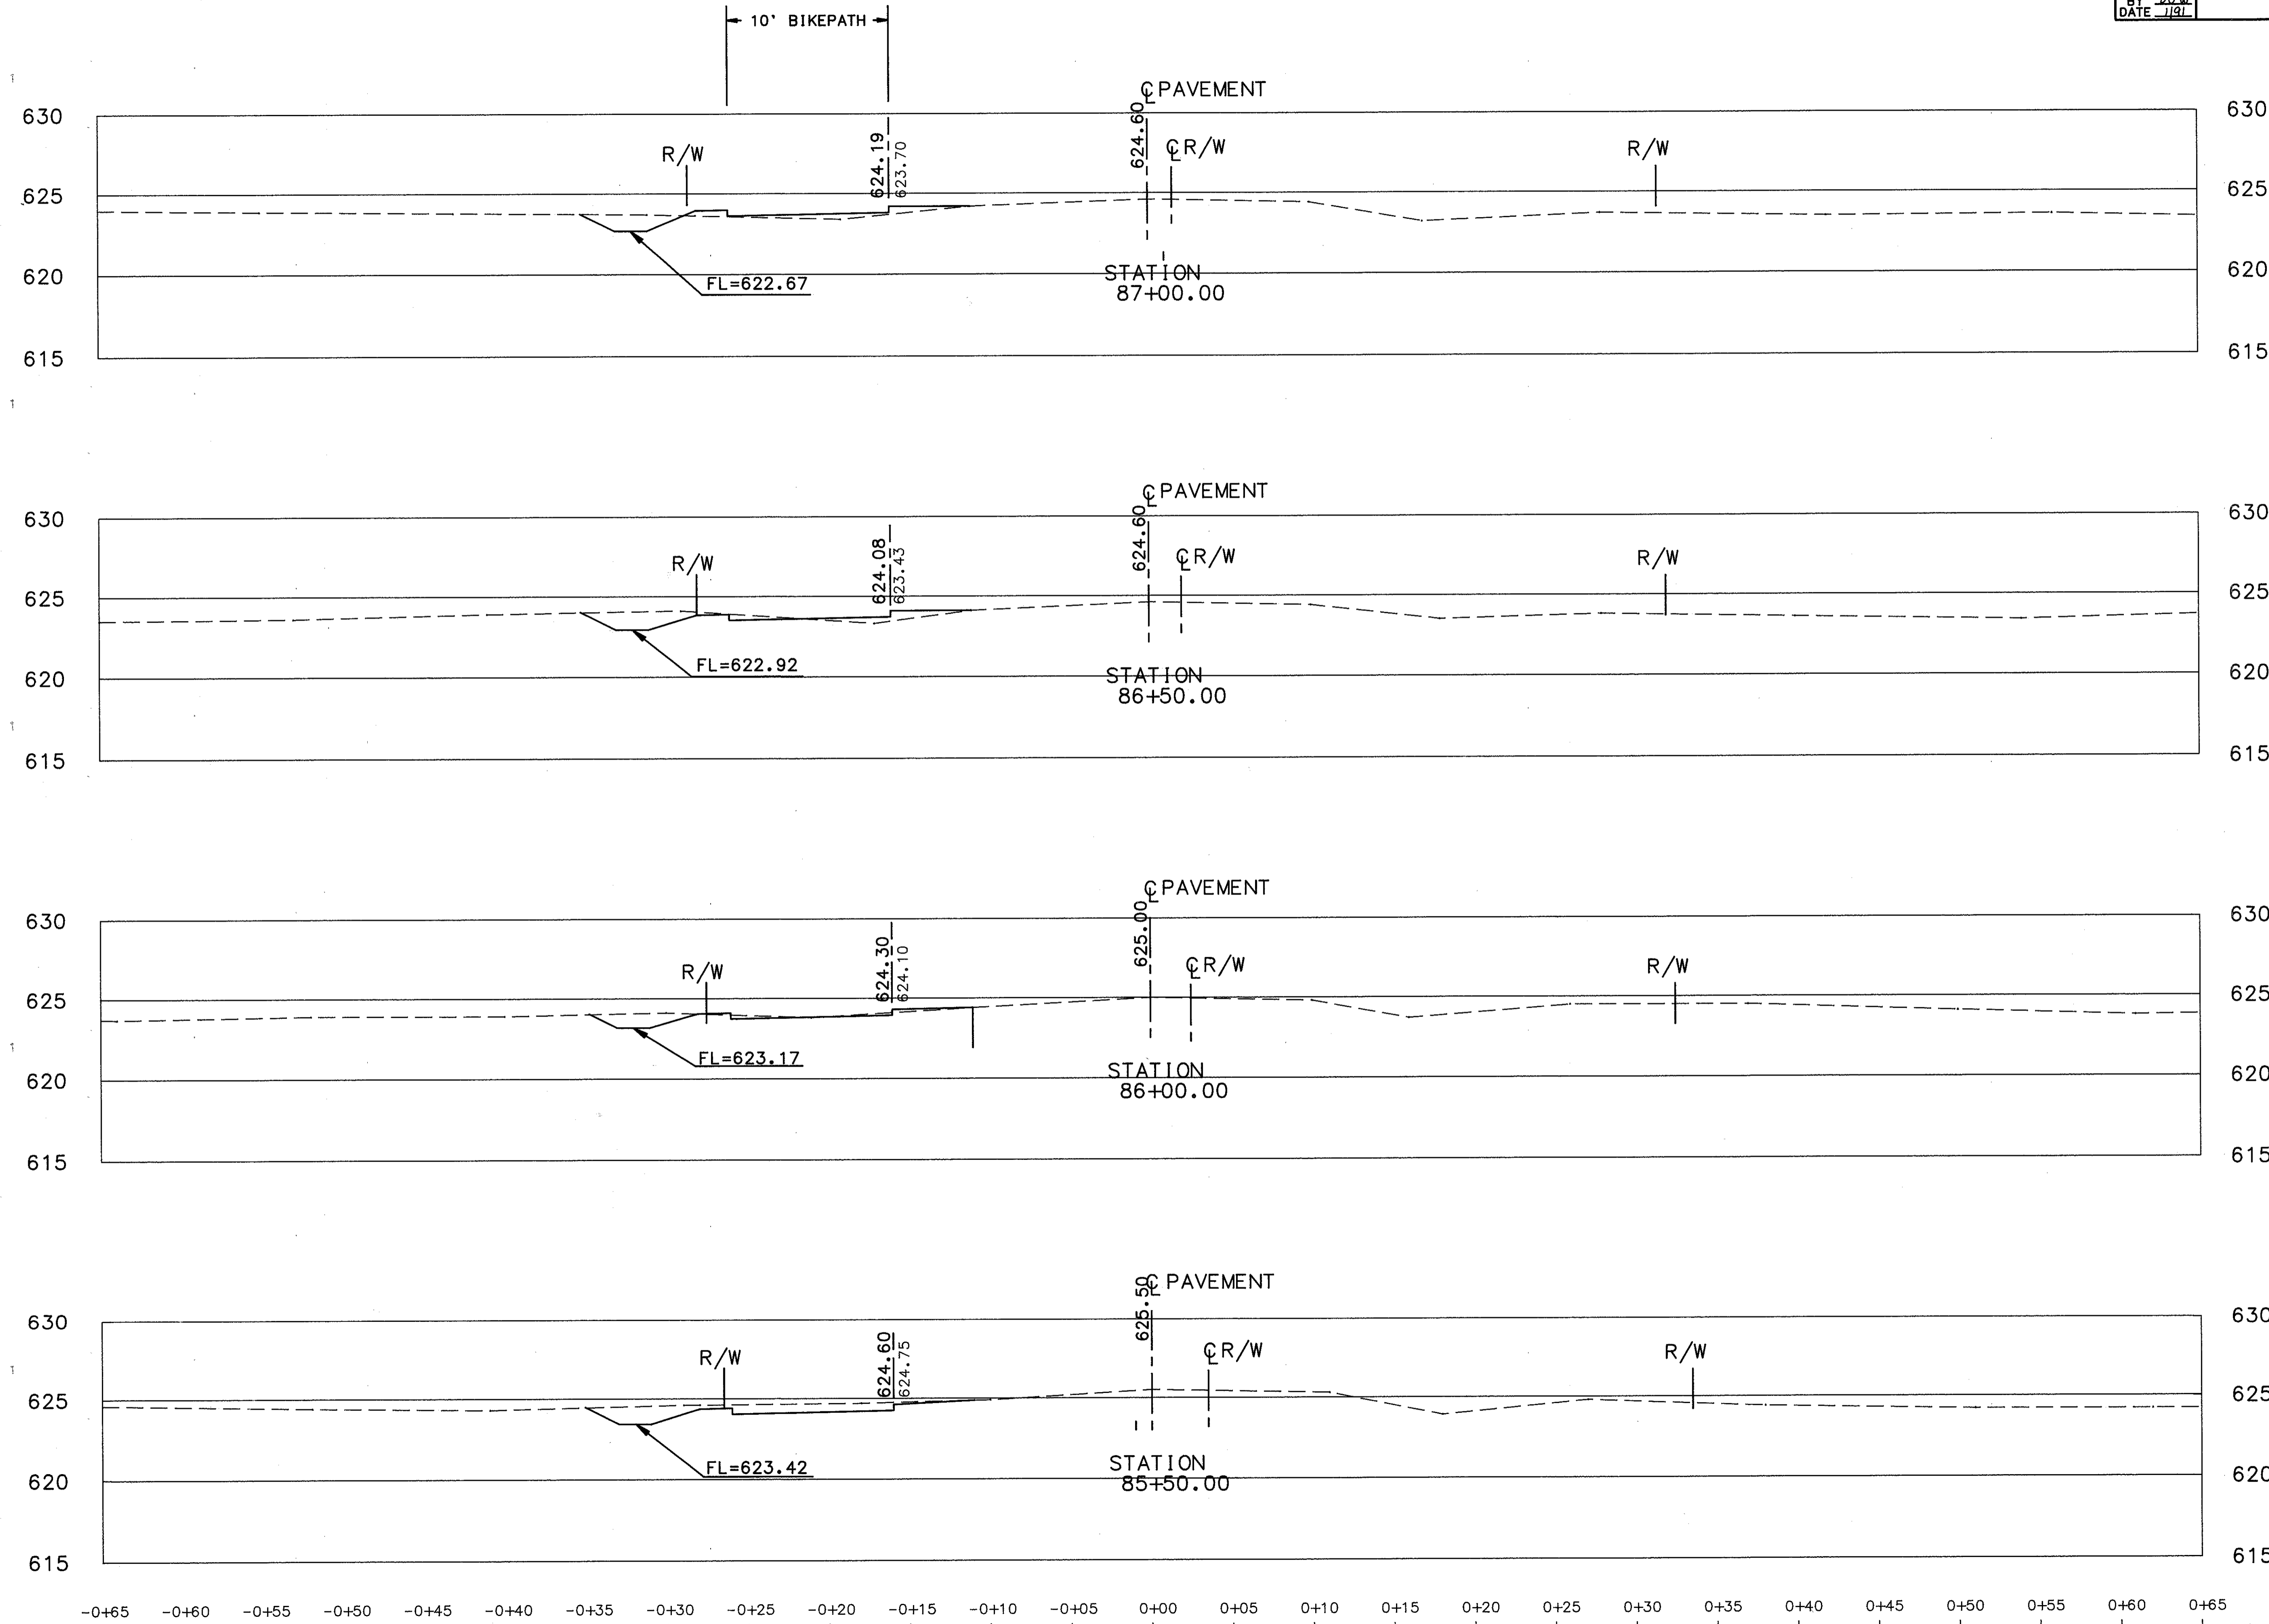

END AREA		VOLUME	
CUT	FILL	CUT	FILL
4.4	4.0		
		10.1	5.9
6.5	2.4		
		9.8	2.7
4.1	0.5		
		15.7	0.5
12.8	0		
		17.1	0.8

CROSS-SECTIONS STA. 85+50 TO STA. 87+00

HOPKINS ROAD