


CALC. BY JJC
 DATE 12-30
 CHKD BY JLN
 DATE 1-1

LAK-615-5.12

OHIO
 FHWA
 REGION

112
 164

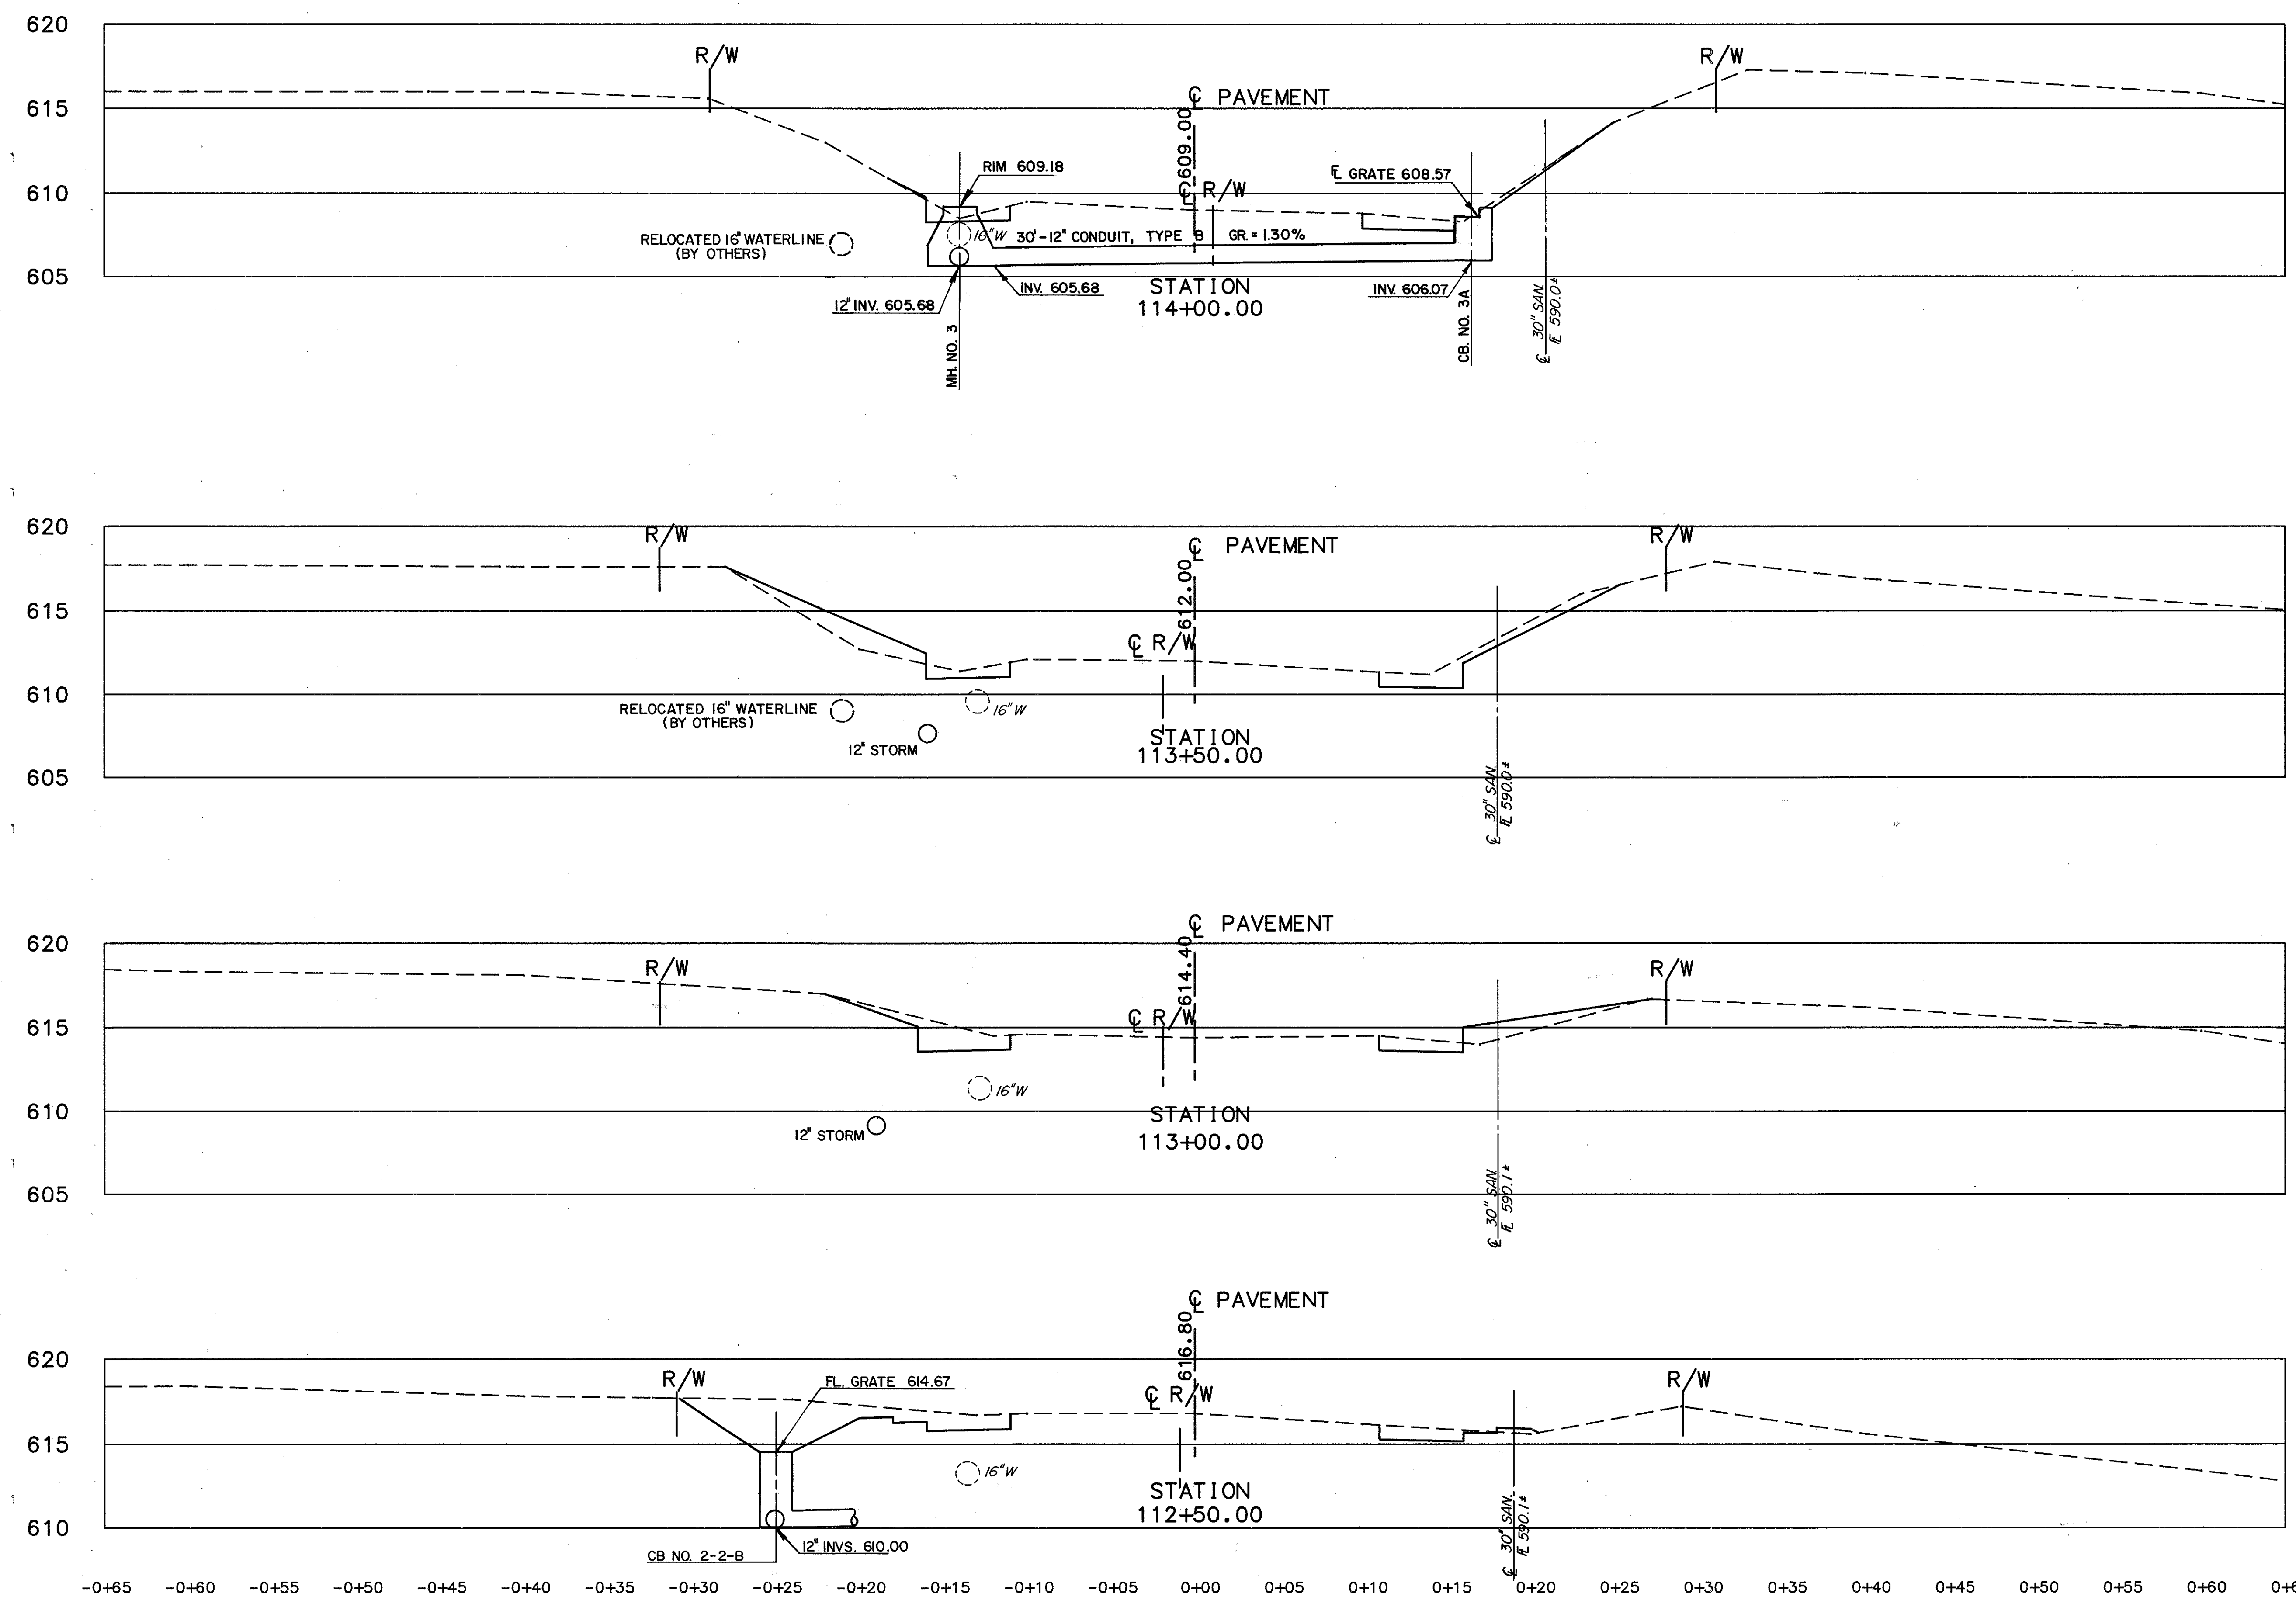

END AREA		VOLUME	
CUT	FILL	CUT	FILL
7.3	3.8		
		19.7	14.0
14.0	11.3		
		25.5	16.0
13.5	6.0		
		44.0	6.3
34.0	0.8		
		66.7	2.1