


| SIGN TYPE | QUANTITY | SIGN FLAT SHEET | SUPPORTS No. 2 POST |
|---------------|-----------|-----------------|---------------------|
| R-1-18 | 2 | 4.5 | 26 |
| R-5-3-24 | 2 | 8 | 26 |
| M-14A-24 | 1 | 1 | - |
| M-13A-24 | 2 | 2 | - |
| M-7-24 | 4 | 12 | 52 |
| W-76B-30 | 3 | 18.8 | 39 |
| N-15-24 | 2 | 2 | - |
| N-15A-24 | 1 | 1 | - |
| TOTALS | 50 | | 143 |

| REF | LOCATION | L.F. | EA. |
|---------------|--------------------------|-----------|----------|
| D-1 | 6+00, 35' RT. to 70' RT. | 35 | |
| D-2 | 6+00, 70' RT. | | 1 |
| TOTALS | | 35 | 1 |


| REF | LOCATION | C.Y. | C.Y. |
|---------------|---------------------|-----------|-----------|
| P-1 | 0+44 to 9+94 - 950' | 88 | 44 |
| TOTALS | | 88 | 44 |

| | |
|-----|-----------------------------------|
| 603 | 12" CONDUIT TYPE "C" |
| 604 | CATCH BASIN STANDARD 30" CB 2-2-A |

| | |
|-----|---------------------------|
| 301 | BITUMINOUS AGGREGATE BASE |
| 404 | ASPHALT CONCRETE |

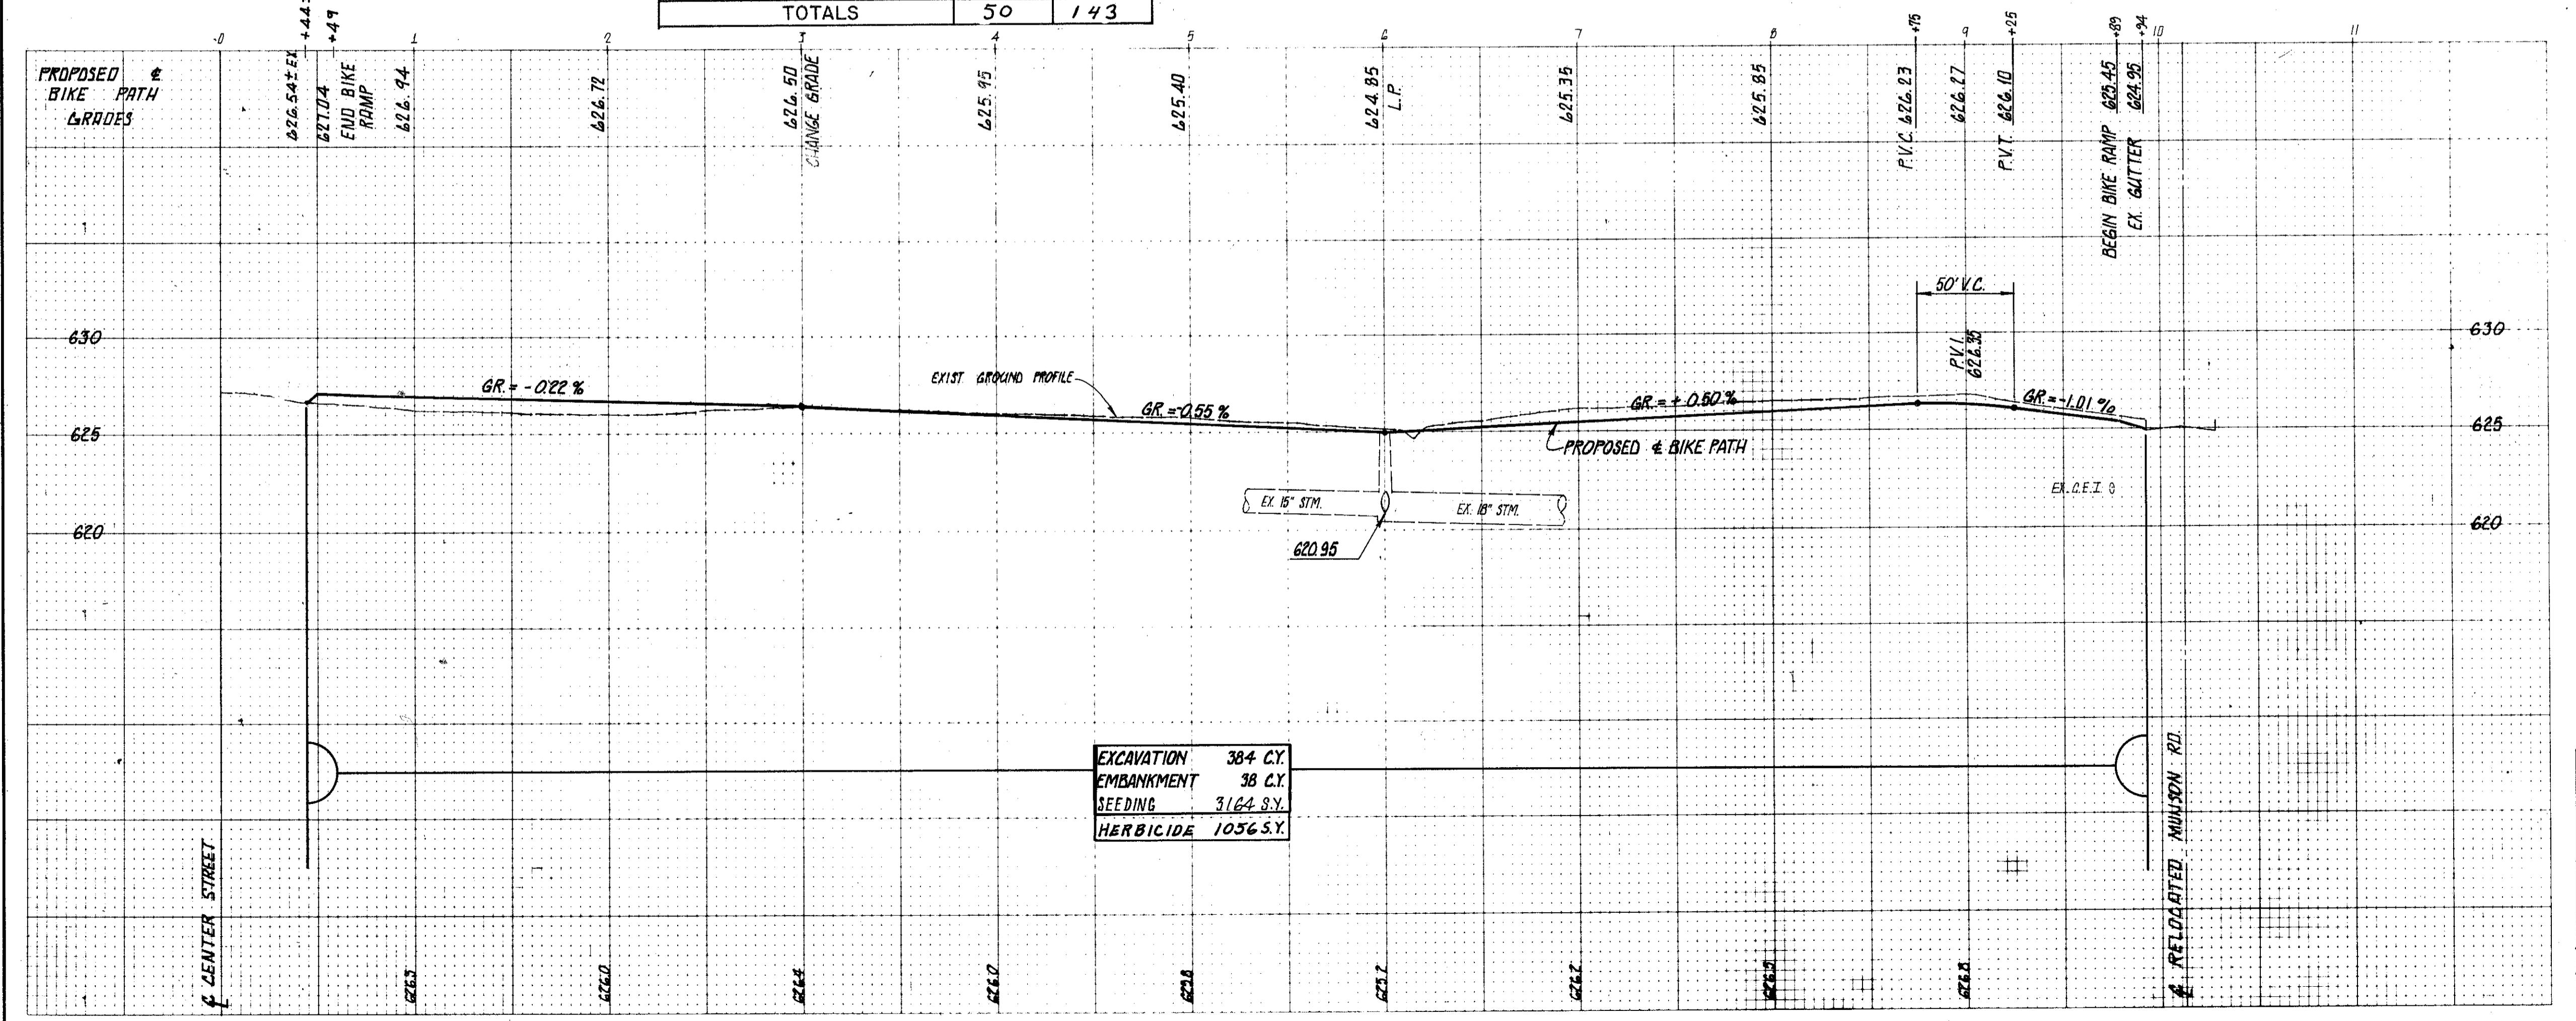

EXCAVATION 384 CY.
 EMBANKMENT 38 CY.
 SEEDING 3164 S.Y.
 HERBICIDE 1056 S.Y.

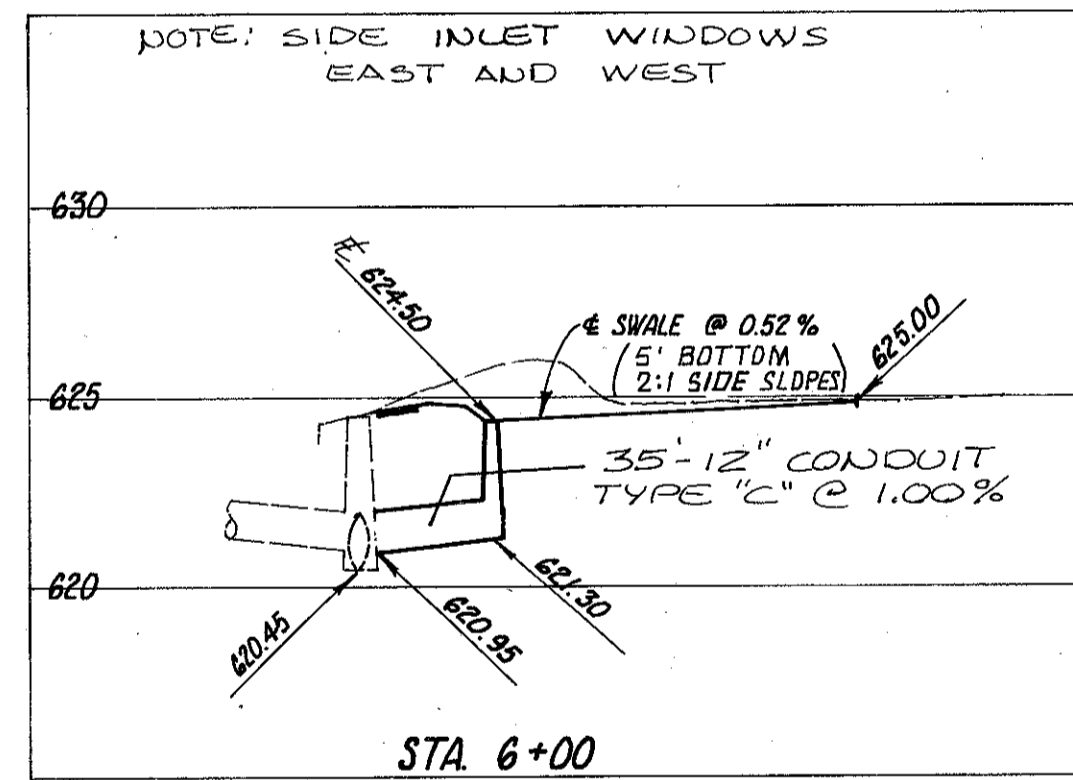

NOTE: ALL STATIONING AND OFFSETS ARE REFERENCED FROM RIW CENTERLINE OF CIVIC CENTER BOULEVARD.

| REF | LOCATION | L.F. | S.Y. | EA. |
|---------------|------------------|-----------|-------------|----------|
| R-1 | 0+44 to 0+49 | | | 1 |
| R-2 | 9+89 to 9+94 | | | 1 |
| R-3 | 9+94 | 12 | | |
| R-4 | FROM P-1 - 88x12 | | 1056 | |
| TOTALS | | 12 | 1056 | 2 |