

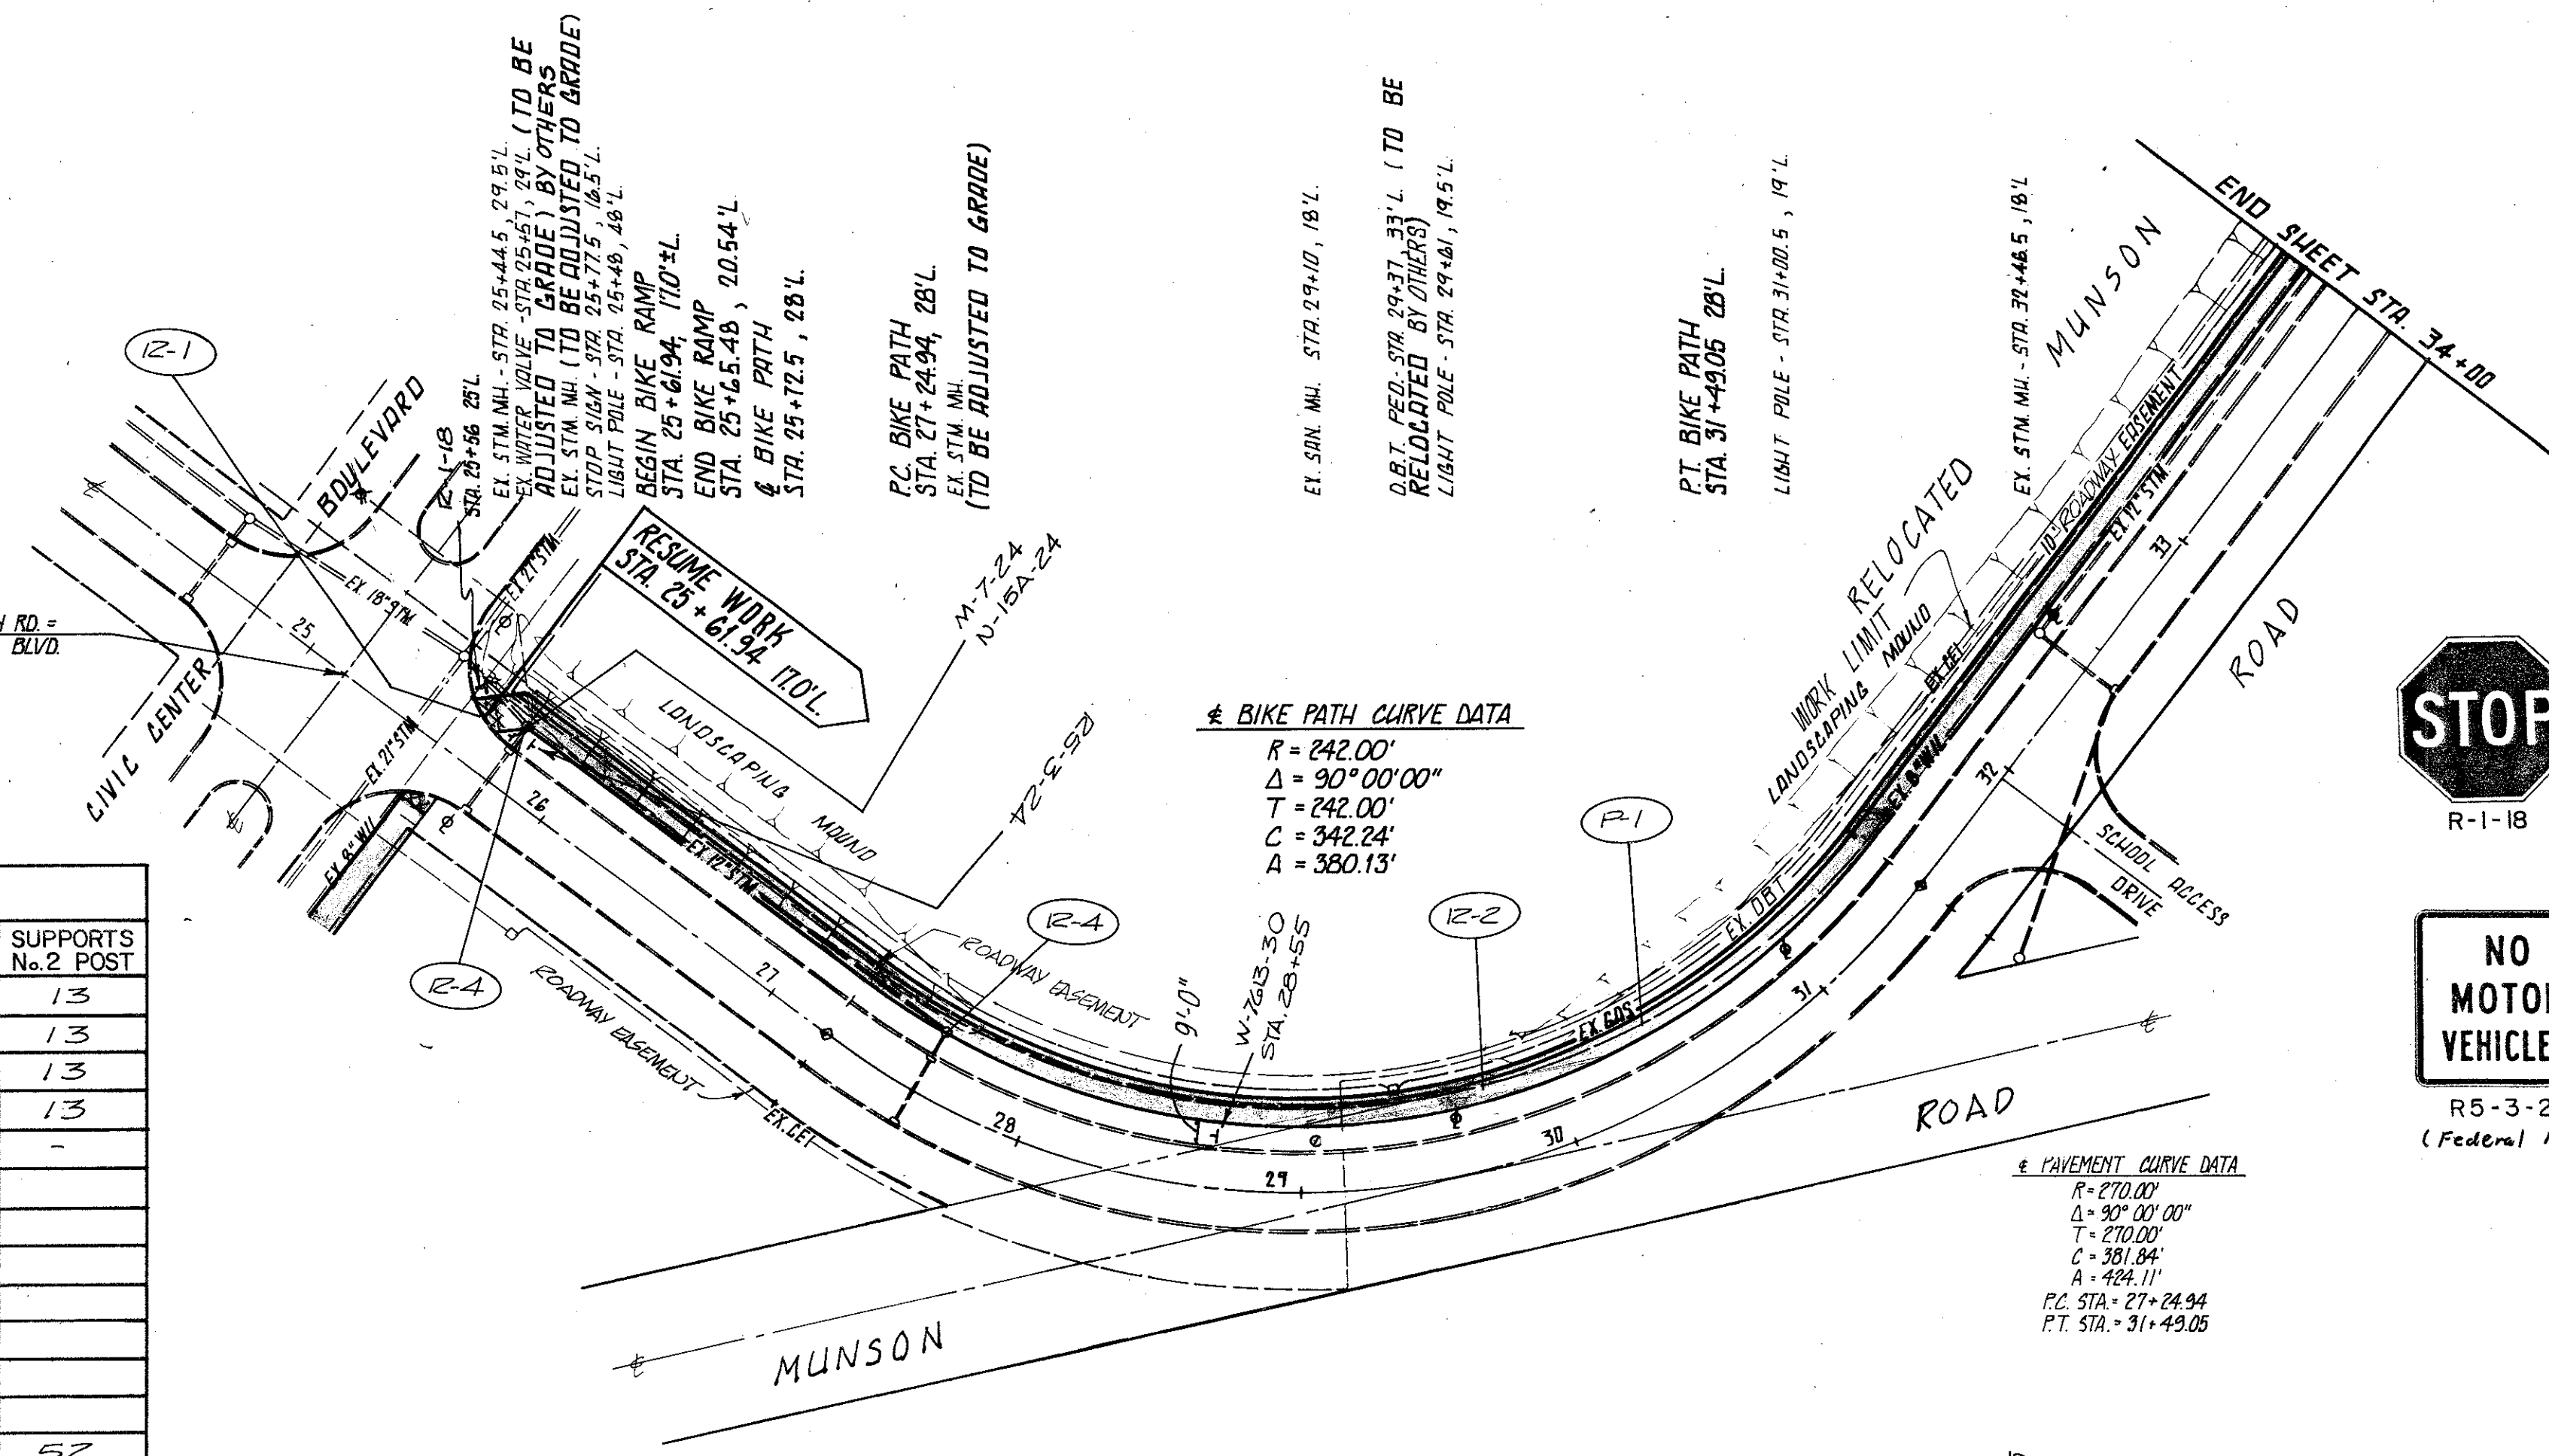


STA. 25+14.94 RELOC. MUNSON RD. - STA. 10+12.42 CIVIC CENTER BLVD.

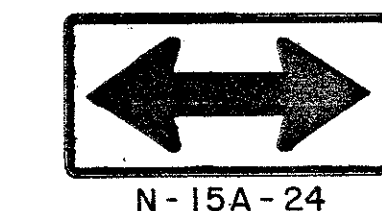

BIKE PATH CURVE DATA
 R = 242.00'
 Δ = 90° 00' 00"
 T = 242.00'
 C = 342.24'
 A = 380.13'

PAVEMENT CURVE DATA
 R = 270.00'
 Δ = 90° 00' 00"
 T = 270.00'
 C = 381.84'
 A = 424.11'
 P.C. STA. = 27+24.94
 P.T. STA. = 31+49.05

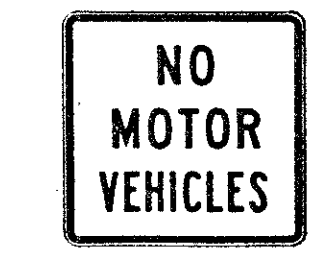


SIGN TYPE	QUANTITY	SIGN FLAT SHEET	SUPPORTS No. 2 POST
R-1-18	1	2.25	13
R5-3-24	1	4	13
M-7-24	1	3	13
W-76B-30	1	6.25	13
N-15A-24	1	1	-
TOTALS	5	17	52

REF	LOCATION	C.Y.	C.Y.
P-1	25+61.94 to 25+72.5 - 10.56'		
	25+72.5 to 27+24.94 - 152.24'		
	27+24.94 to 31+49.05 - 380.11'		
	31+49.05 to 34+00 - 250.95'	74	37
TOTALS		74	37

BENCHMARK - RIM MONUMENT BOX @ INTERSECTION & RELOCATED MUNSON RD. & CIVIC CENTER BLVD. - ELEV. 625.28

NOTE: ALL STATIONING AND OFFSETS ARE REFERENCED FROM R/W CENTERLINE OF RELOCATED MUNSON ROAD.

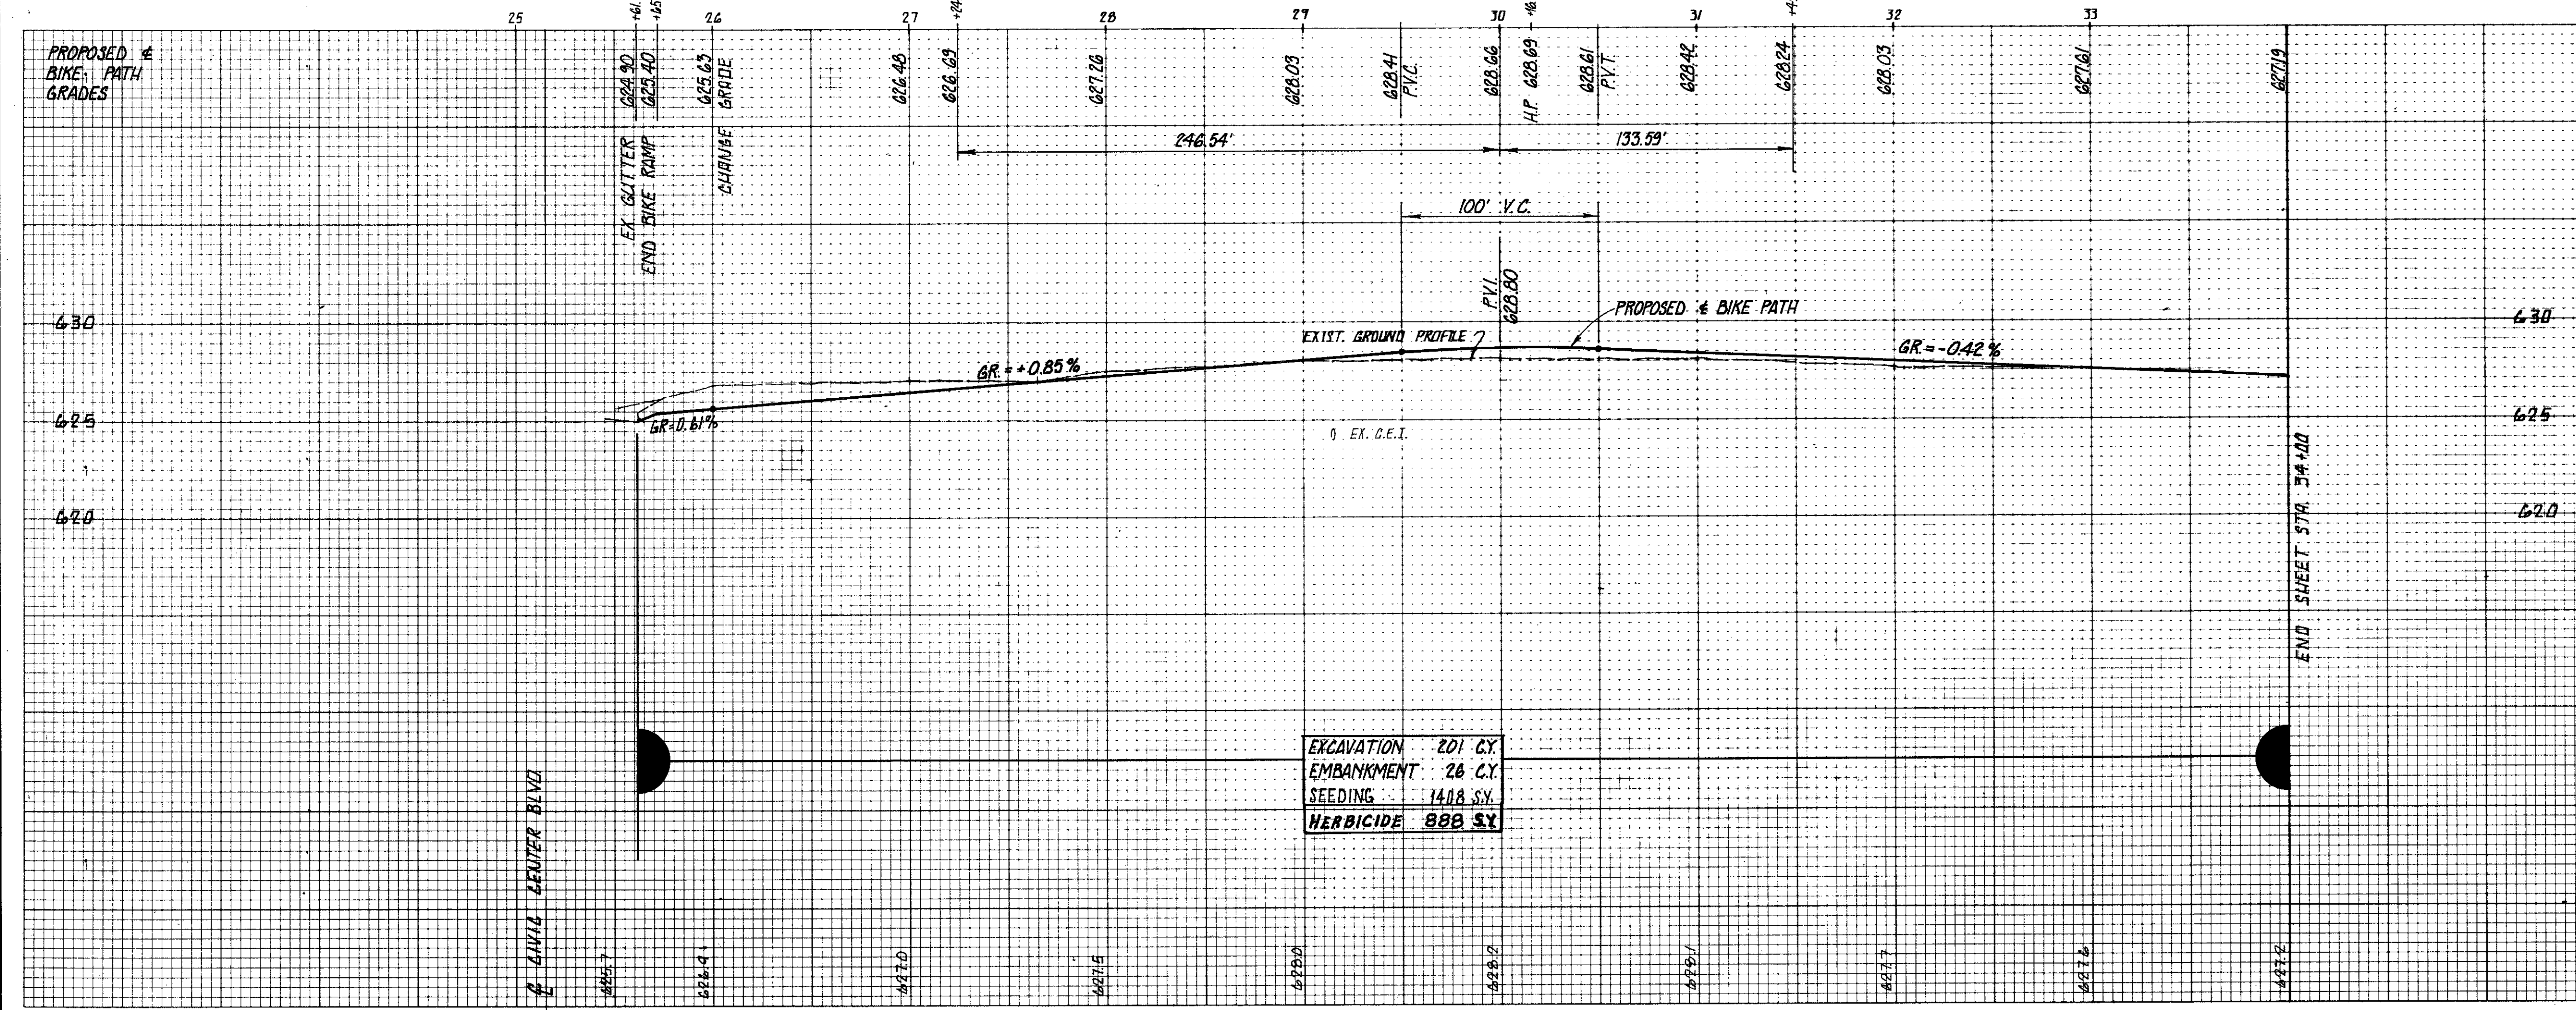

EXCAVATION 201 CY
 EMBANKMENT 26 CY
 SEEDING 1408 SY
 HERBICIDE 888 SY

REF	LOCATION	LF	S.Y.	EA.	EA.
R-1	25+61.94	12			
R-2	FROM P-1 - 74 x 12		888		
R-4	25+44.5 & 27+60			2	
TOTALS		12	888	2	1