

SEEDING
END WIDTH SQ. YDS.


END AREA VOLUME
CUT FILL CUT FILL

CALC. BY J.L.G.
DATE 2/85
CHKD. BY [Signature]
DATE 2-85


LAK - 615 - 5.54

OHIO
FHWA REGION
FEDERAL PROJECT

12
15

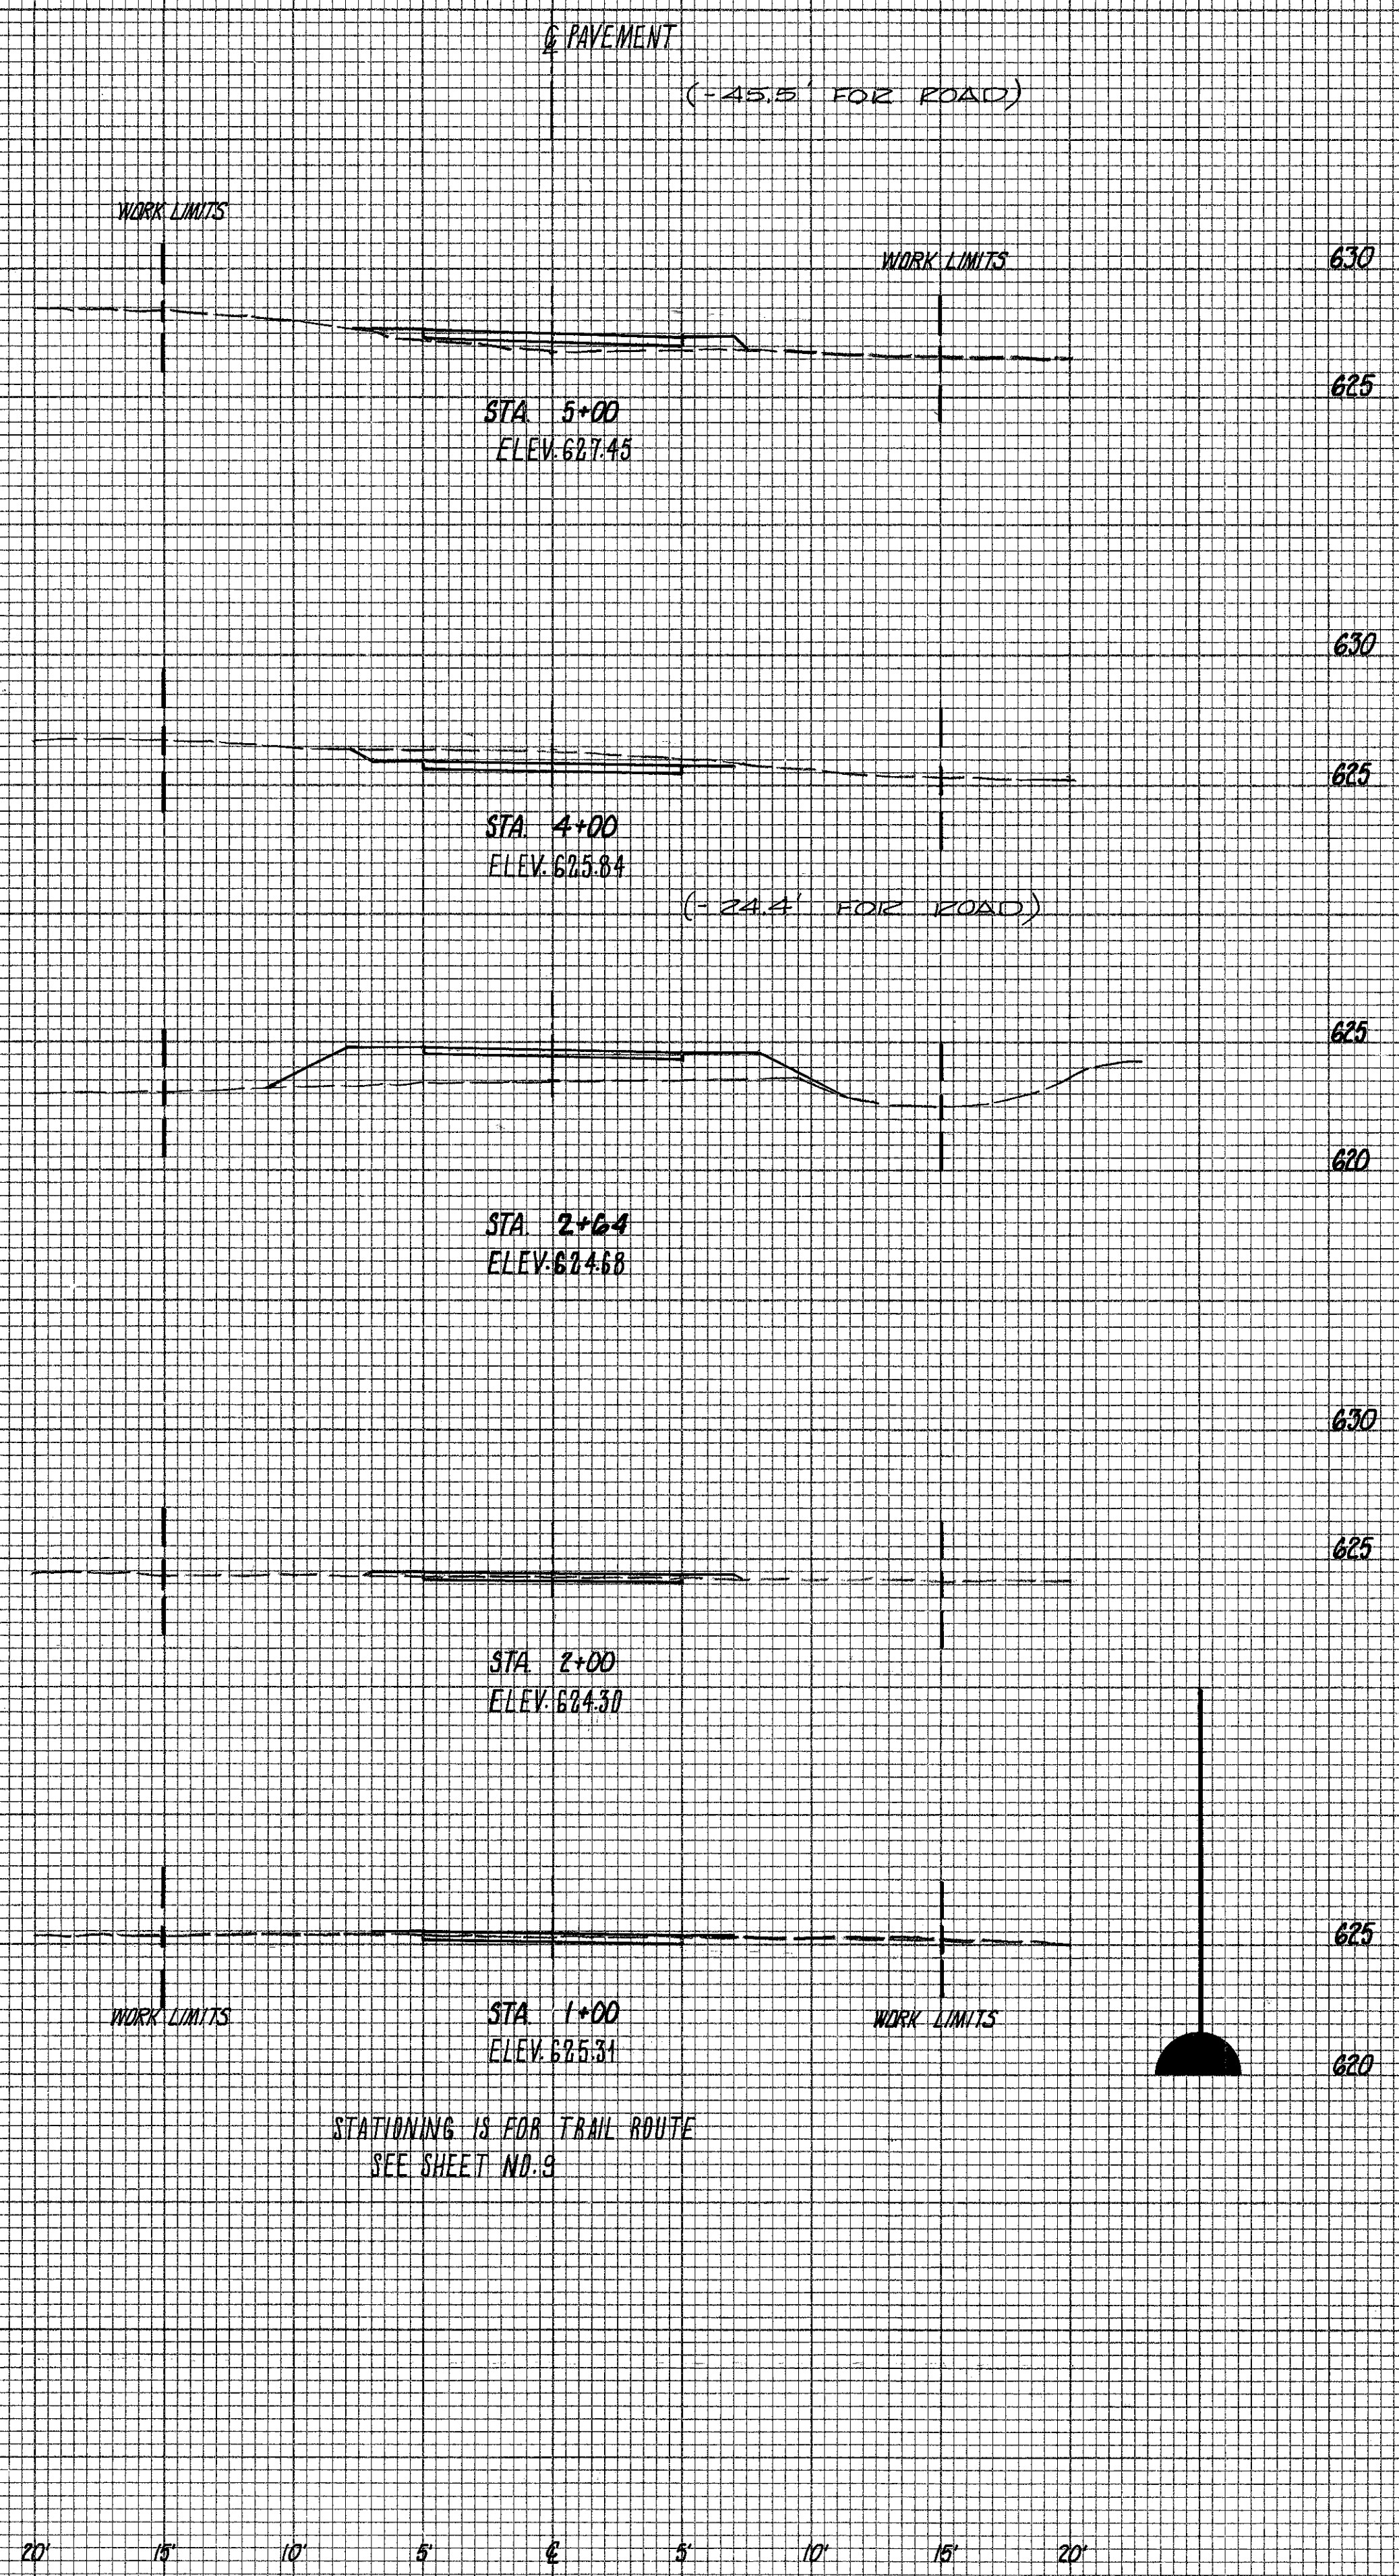

END AREA	VOLUME
CUT	FILL
0	5.5
15.7	10.2
8.5	0
17.6	45.8
0	21.3
1.2	25.8
1.0	0.5
7.0	1.4
2.8	0.2
4.9	0.4
0	0

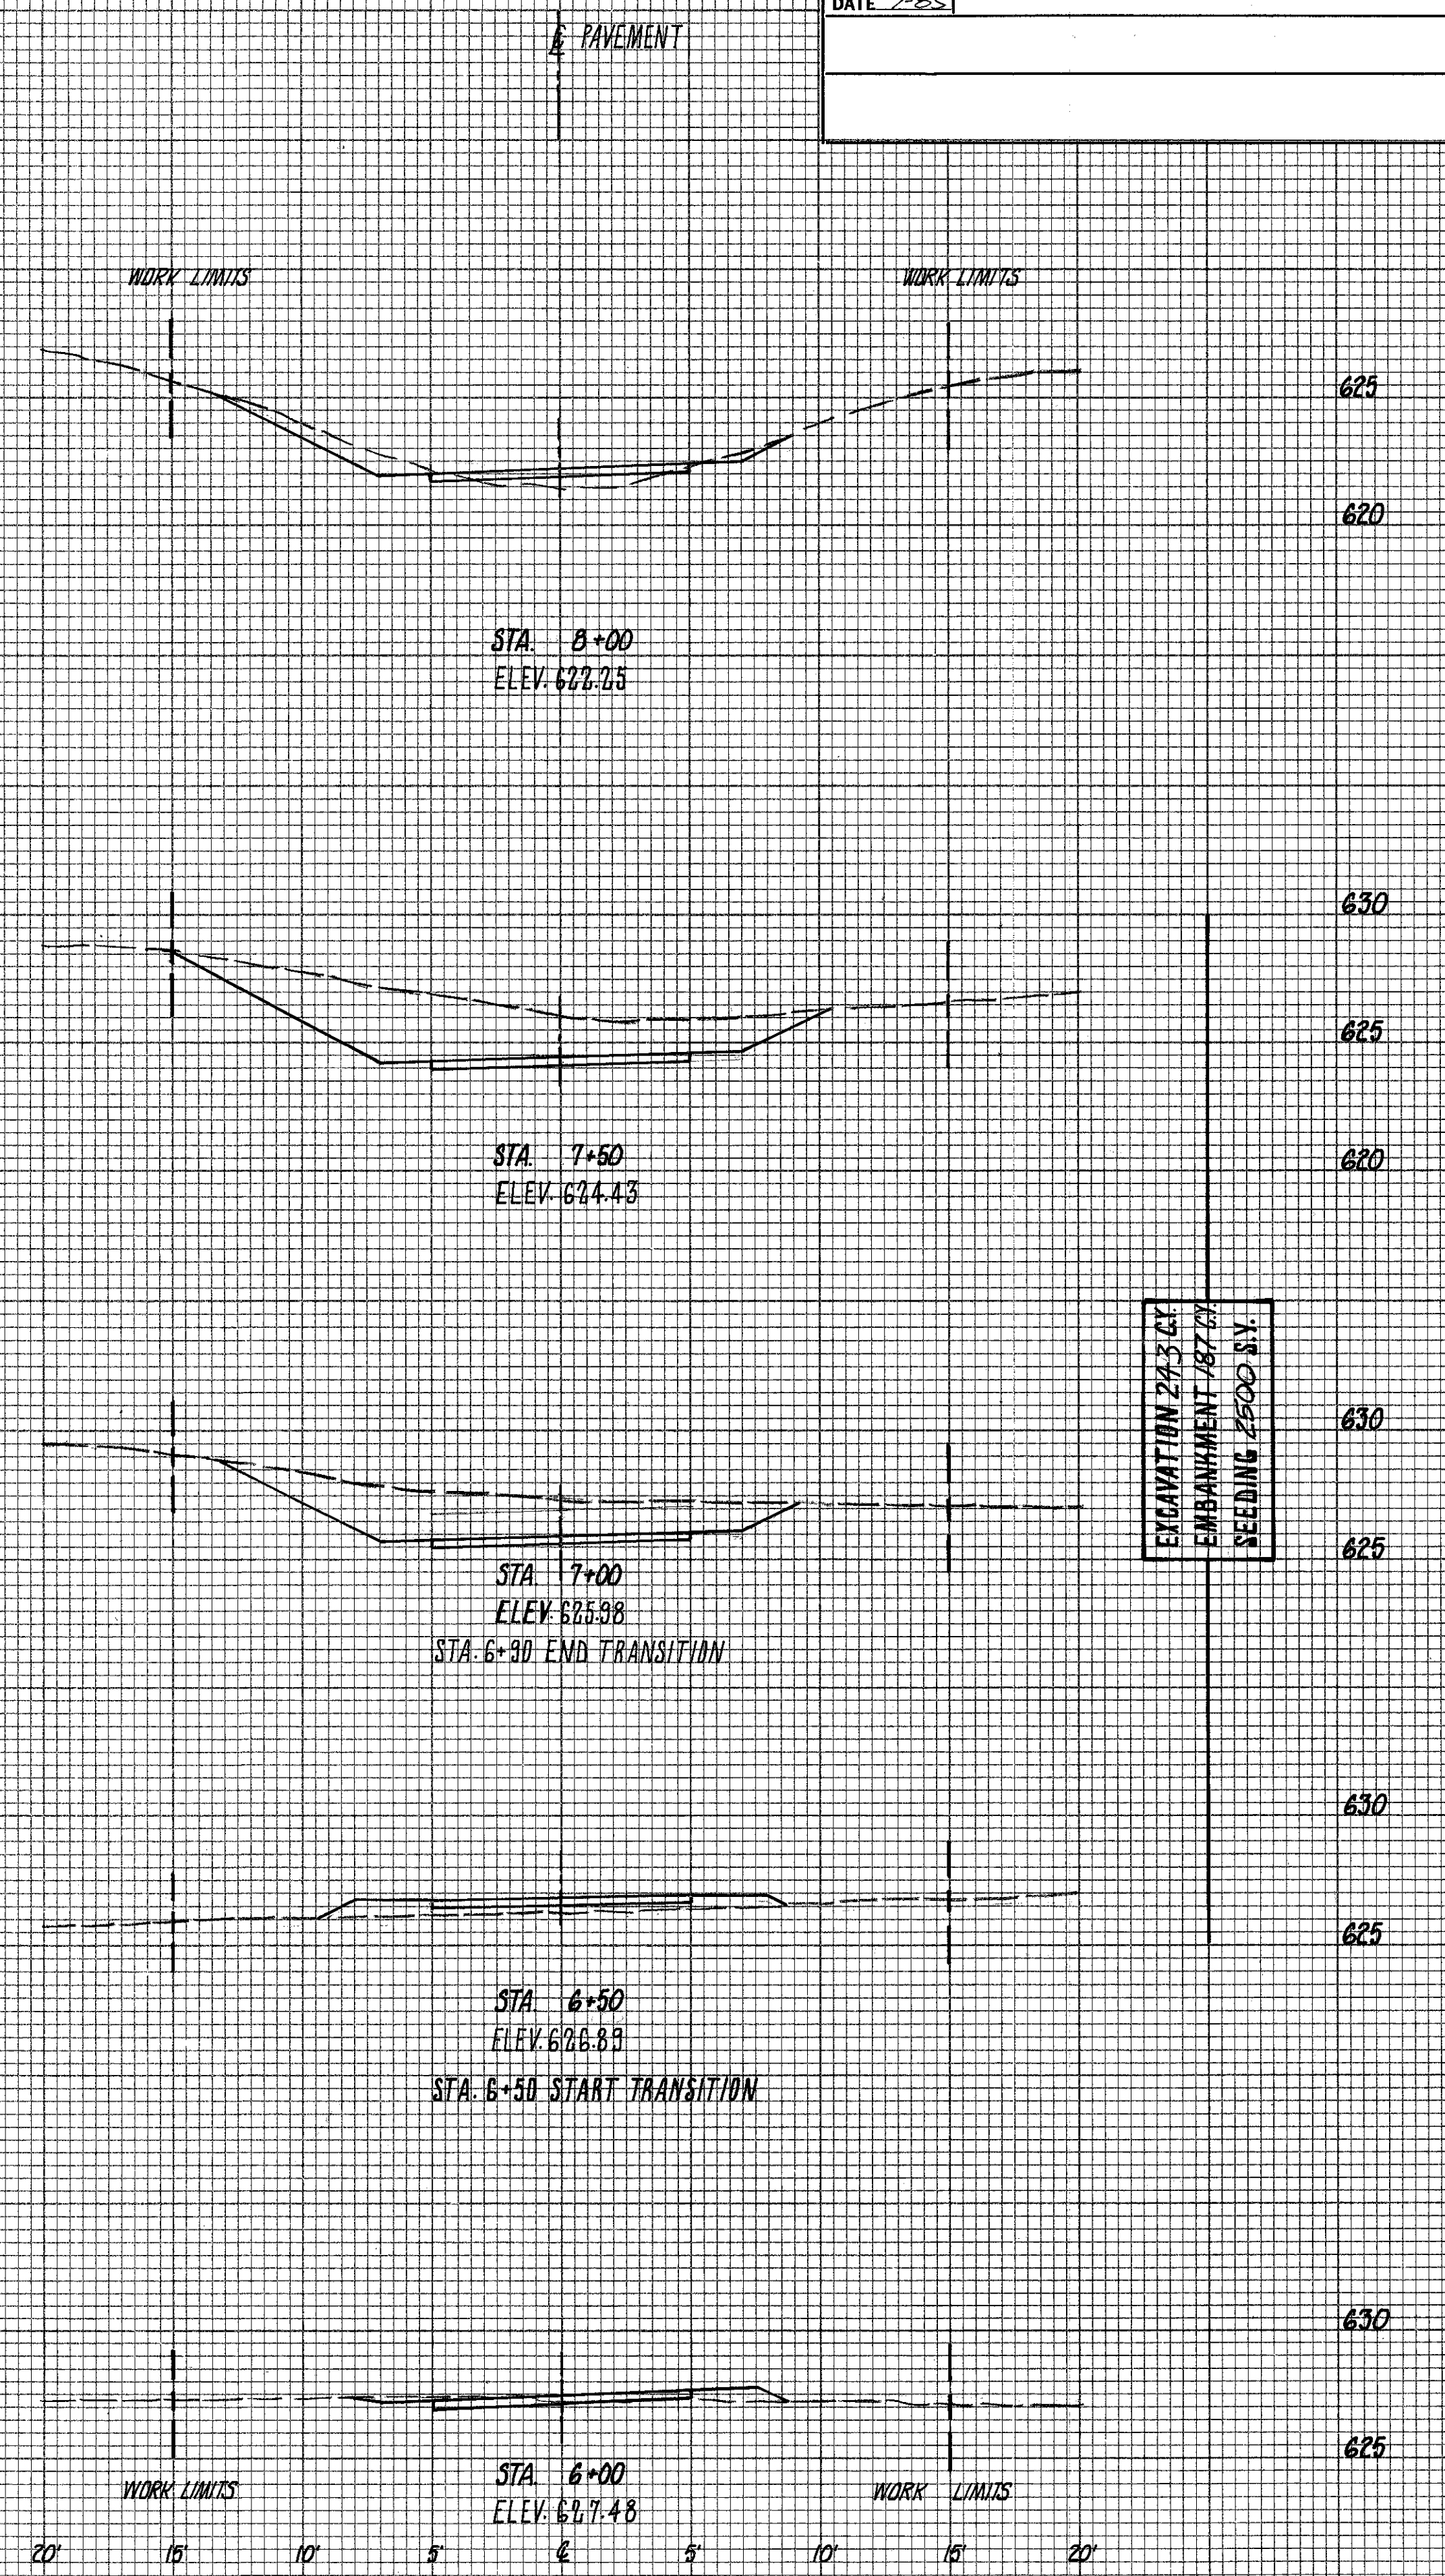

END AREA	VOLUME
CUT	FILL
5.5	2.2
43.3	0
70.5	0
32.8	0
30.4	5.8
0	6.3
2.3	7.5
2.5	1.8
2.5	7.3

EXCAVATION 24.5 CY
EMBANKMENT 187 CY
SEEDING 1500 SQ. Y.

CIVIC CENTER BIKE PATH

CROSS SECTIONS