

SEEDING  
END WIDTH  
SQ. YDS.

OHIO  
FHWA REGION  
FEDERAL PROJECT


LAK - 615 - 5.54

14  
15


CALC. BY: *llk*  
DATE: 2/85  
CHKD. BY: *llk*  
DATE: 2-85

END AREA  
CUT FILL  
VOLUME  
CUT FILL

END AREA  
CUT FILL  
VOLUME  
CUT FILL

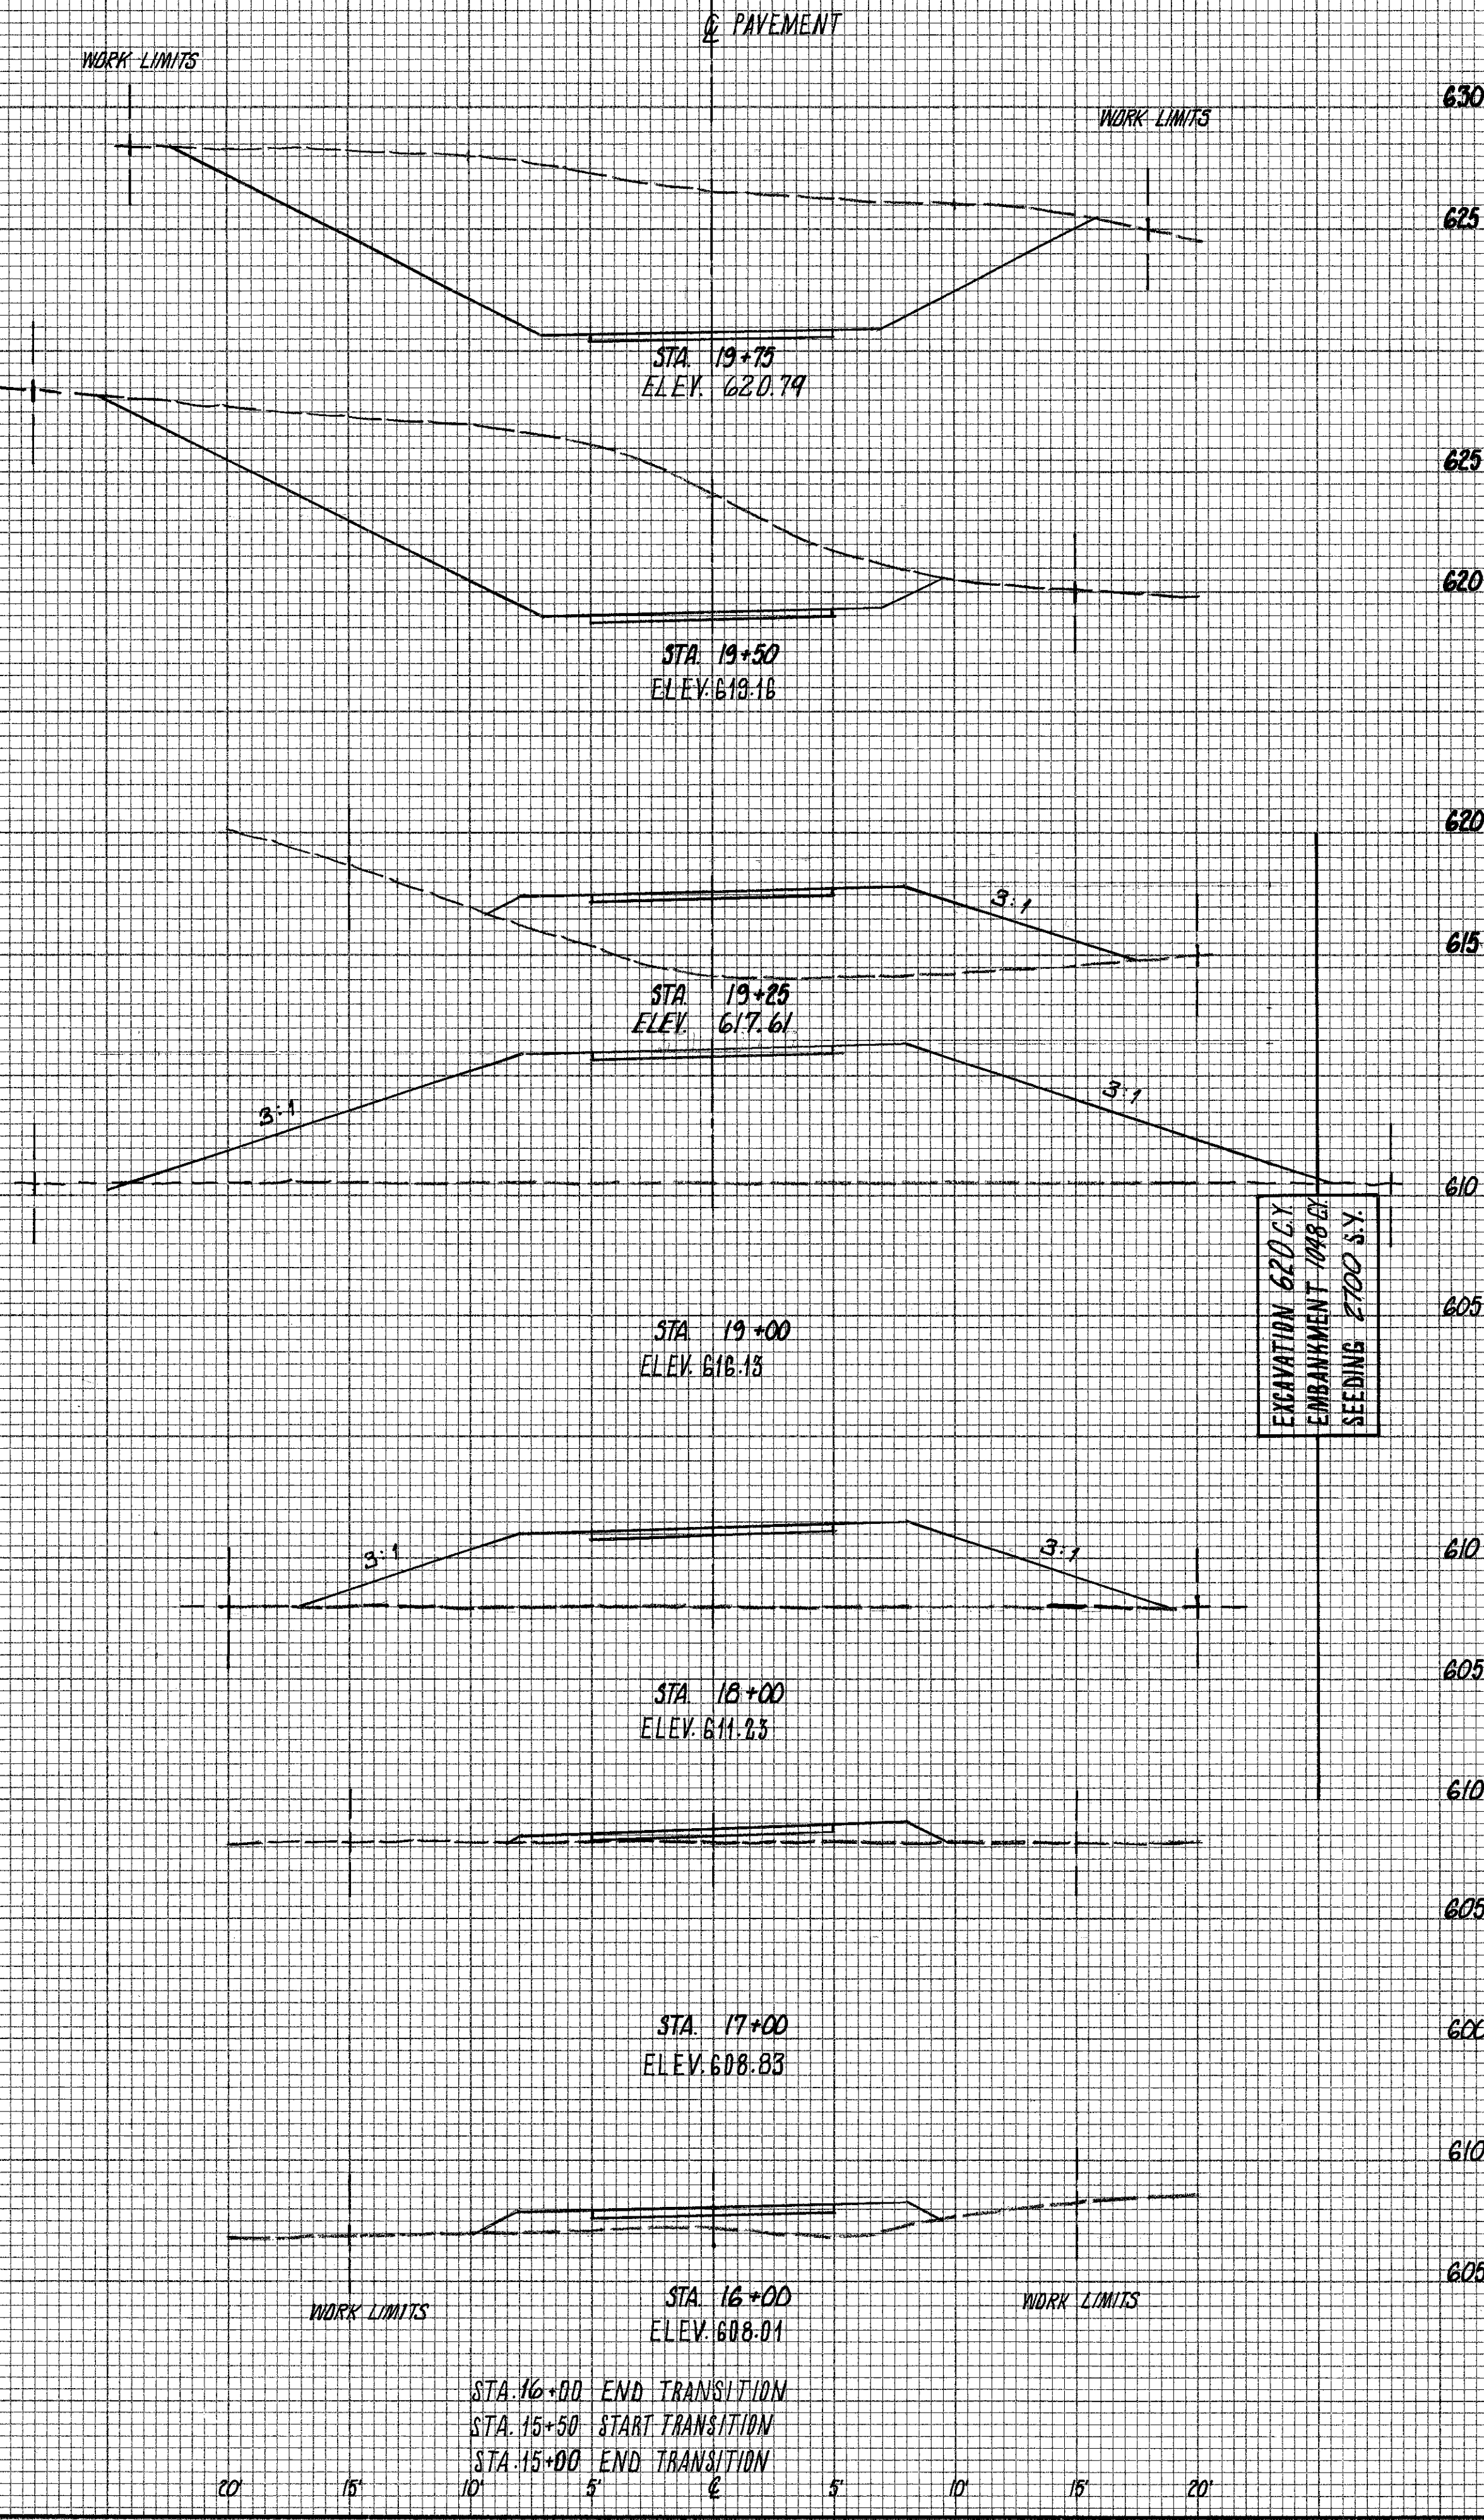

END AREA	VOLUME
CUT	FILL
165.3	0
1434	0
144.5	0
669	30.3
0	69.5
0	113.8
0	180.3
0	185.4
0	81.8
0	165.4
0	7.5
0	38.0
0	13.0
0	97.6

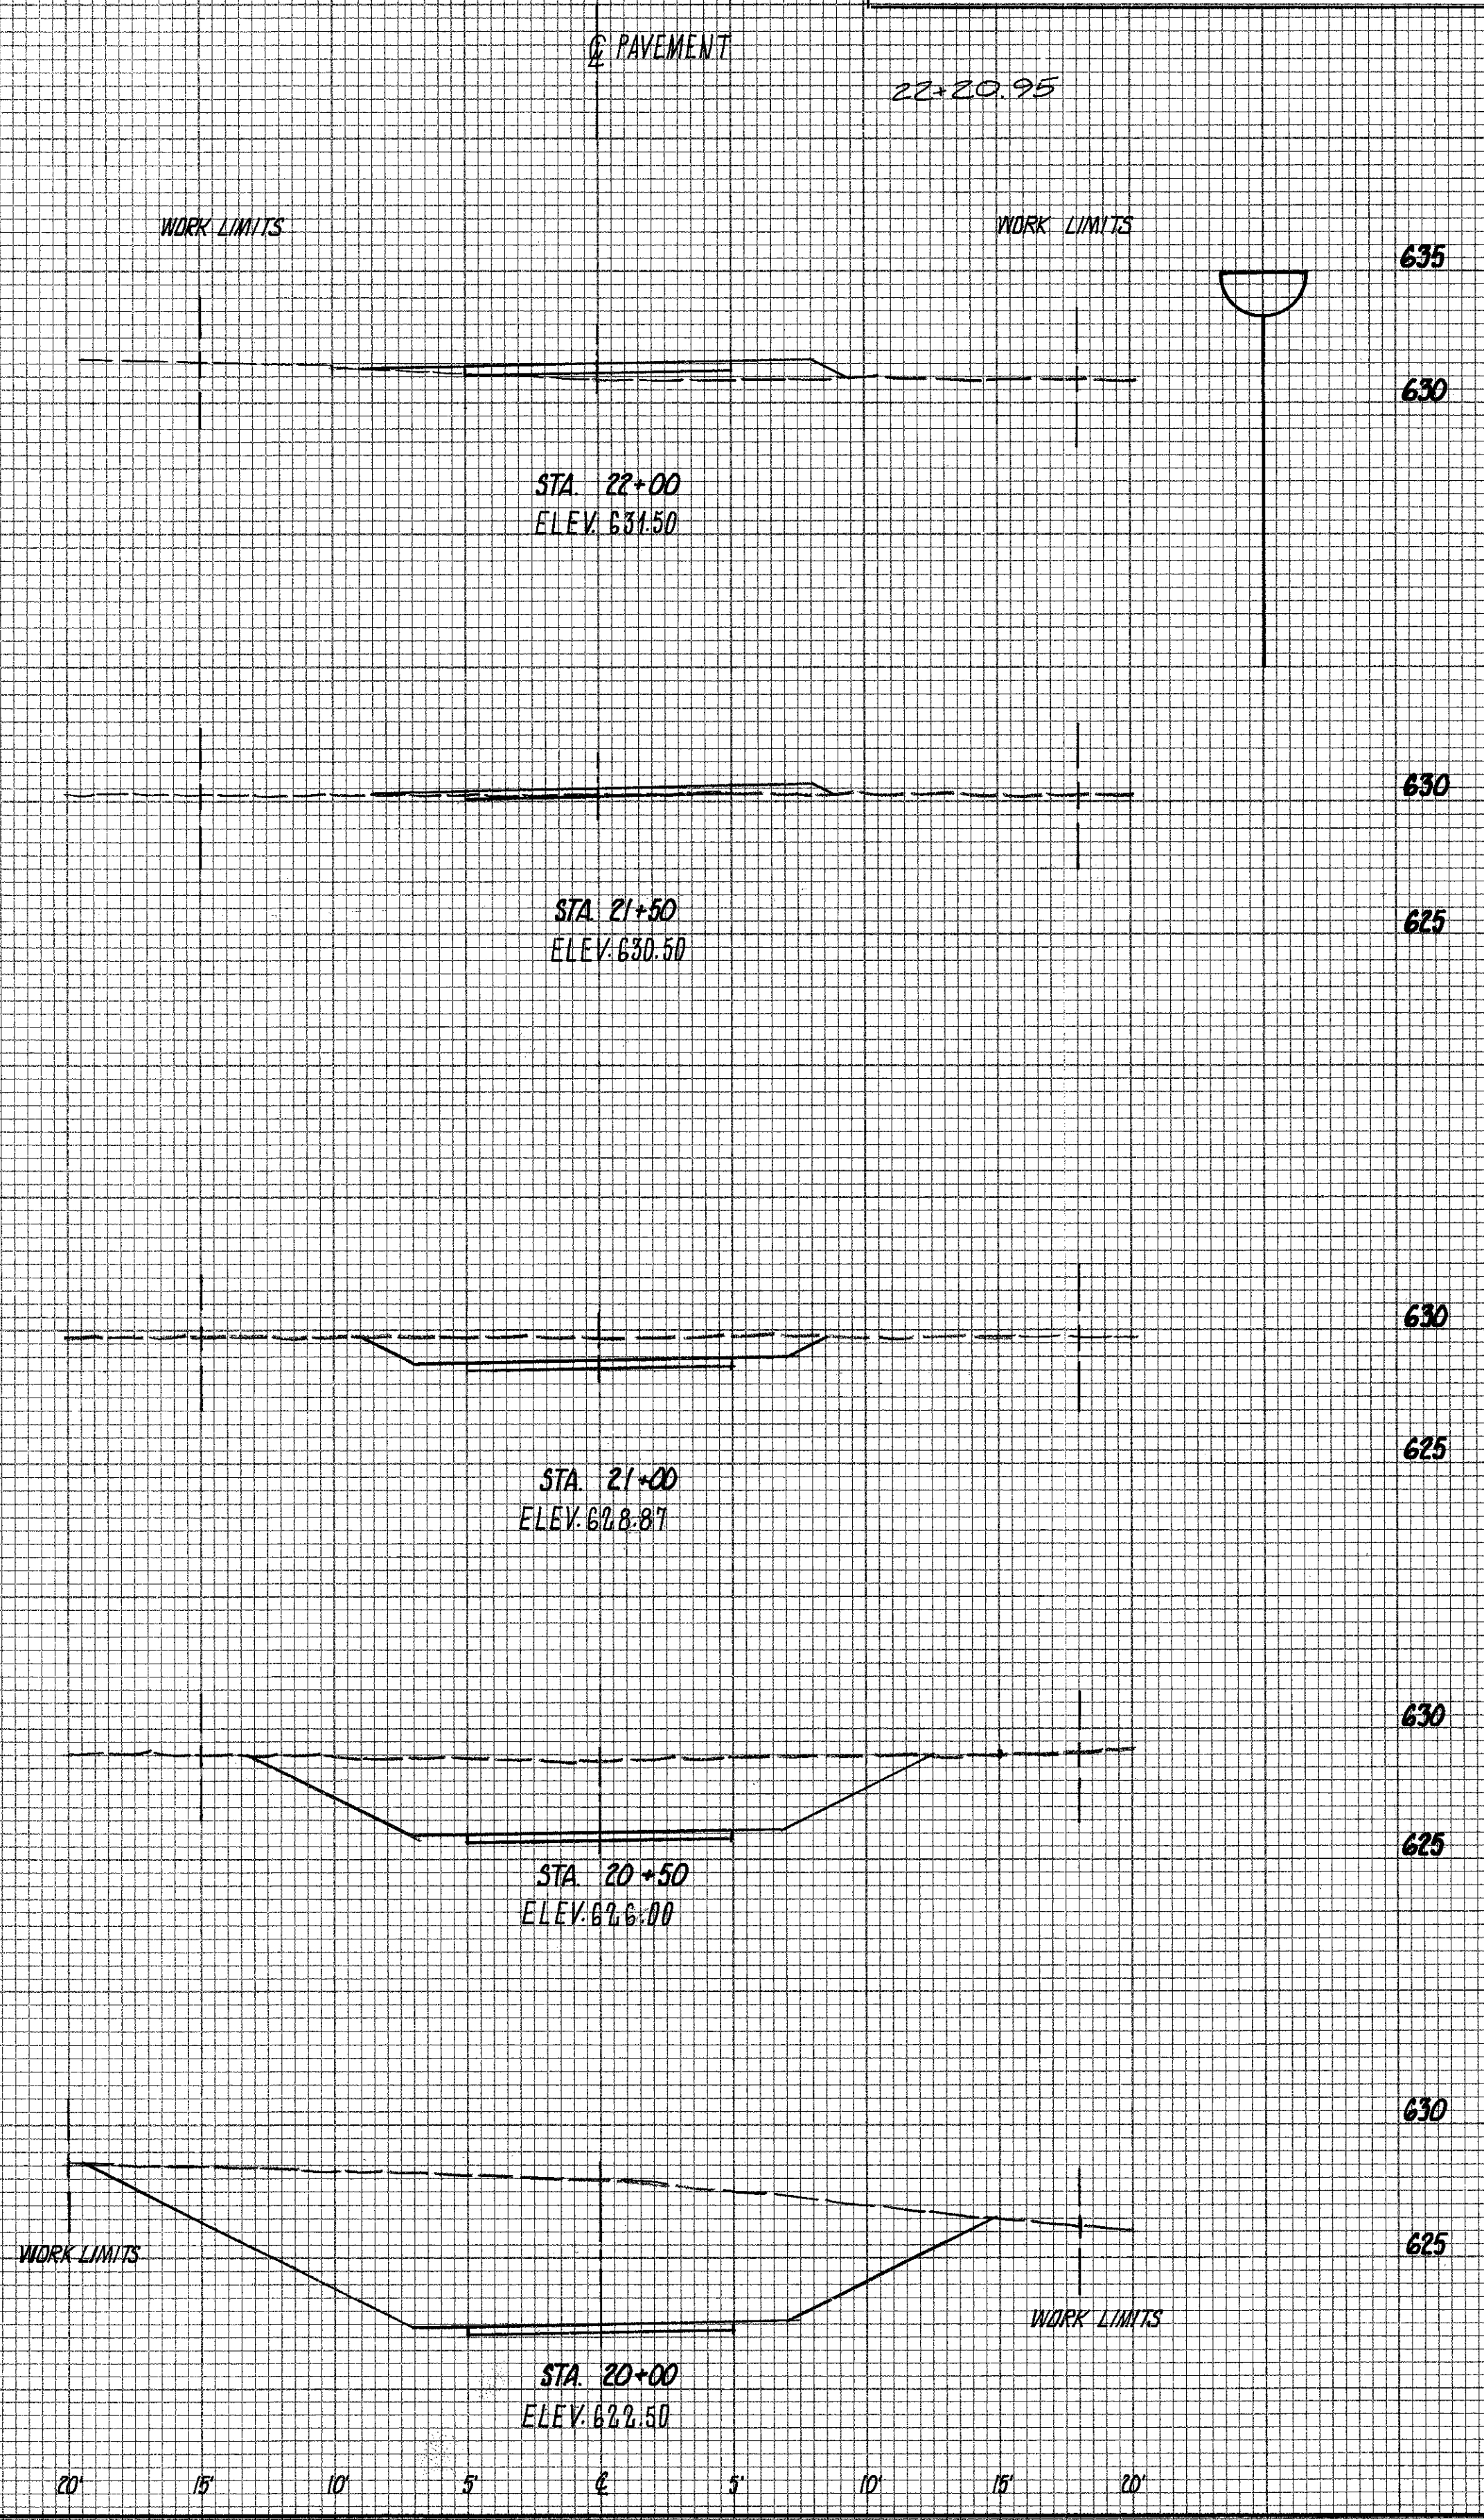

END AREA	VOLUME
CUT	FILL
0	2.7
0	7.0
0.5	7.7
0.5	1.3
15.1	1.2
15.8	0
73.2	0
63.3	0
182.2	0
133.5	0
138.3	0