


LEGEND

- 8" DRIVE REPLACEMENT
- 6" DRIVE REPLACEMENT
- 4" CONC. WALK REPLACEMENT
- CURB RAMP REPLACEMENT
- M.H. - ADJUST TO GRADE
- M.H. - PROPOSED SANITARY
- M.H. - PROPOSED STORM
- I.B. - PROPOSED
- I.B. - ADJUST TO GRADE

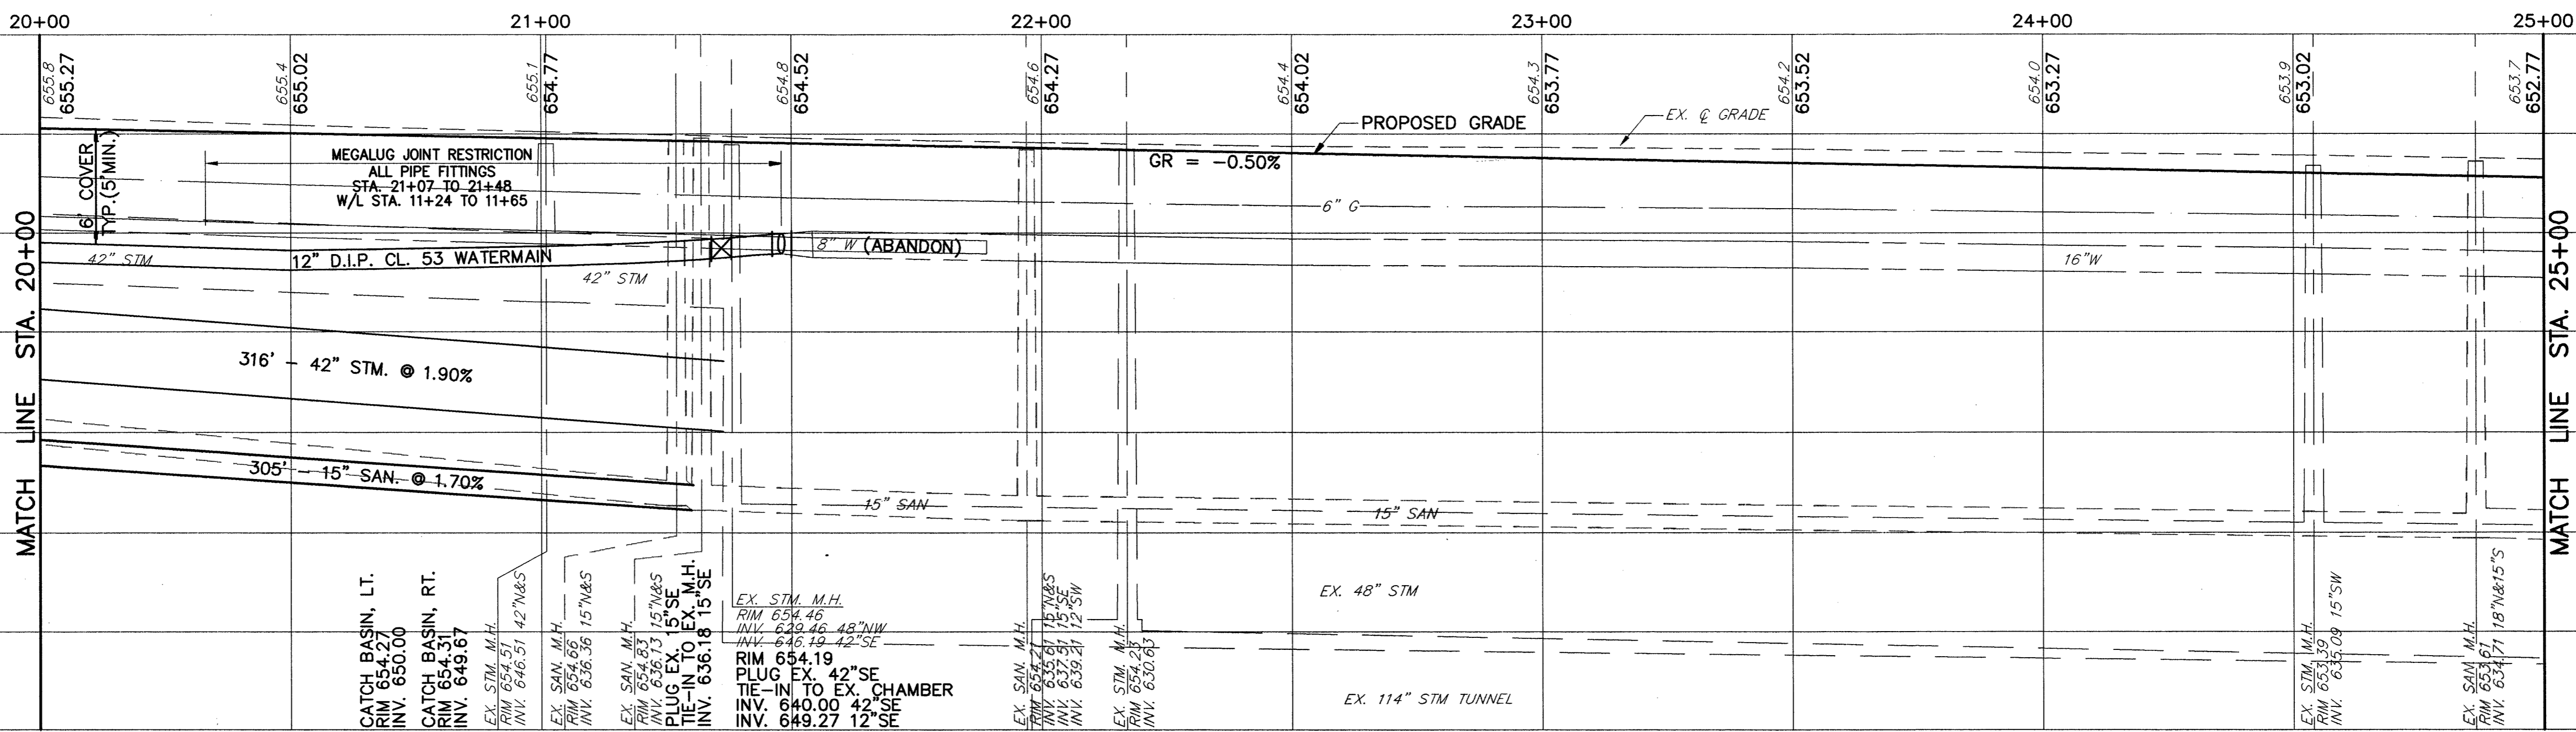

CT Consultants, Inc.
 Engineers • Architects • Planners
 Willoughby • Mentor • Columbus • North Canton • Youngstown

STATE OF OHIO
 REGISTERED PROFESSIONAL ENGINEER
 PETER J. FORMICA
 58646

REV. NO.	DESCRIPTION	DATE	BY	CHK'D.

LLOYD ROAD IMPROVEMENTS
 CITY OF WICKLIFFE, LAKE COUNTY, OHIO

DATE: 2-15-00
 DRAWN BY: M.F.L.
 CHECKED BY: P.J.F.
 APPROVED BY: P.J.F.
 F.B. No. 1140 Pg. 1-32

PLAN & PROFILE LLOYD ROAD STA. 20+00 TO 25+00

SCALE
 HORIZ. 1"=20'
 VERT. 1"=5'
 CONTRACT No. **98367**
 SHEET NO. **5** OF **20**