


- LEGEND**
- 8\" DRIVE REPLACEMENT
  - 6\" DRIVE REPLACEMENT
  - 4\" CONC. WALK REPLACEMENT
  - CURB RAMP REPLACEMENT
  - M.H. - ADJUST TO GRADE
  - M.H. - PROPOSED SANITARY
  - M.H. - PROPOSED STORM
  - I.B. - PROPOSED
  - I.B. - ADJUST TO GRADE

Station	Elevation	Notes
25+00	653.7	Match Line STA. 25+00
25+00	652.77	EX. 16\"/>
25+00	653.5	EX. 18\"/>
25+00	652.92	EX. 84\"/>
26+00	653.4	EX. 16\"/>
26+00	652.27	EX. 18\"/>
26+00	652.14	PROPOSED GRADE GR = +5.44%
26+00	652.60	75' VERTICAL CURVE P.V.I. STA. 26+46.74 P.V.I. ELEV. 652.20 LOW POINT 26+35 L.P. ELEV. 652.14
27+00	655.2	EX. 16\"/>
27+00	655.10	EX. 18\"/>
27+00	655.64	EX. 84\"/>
28+00	657.3	EX. 16\"/>
28+00	657.42	EX. 18\"/>
28+00	659.1	MEET EXIST. +85 658.97
28+00	659.1	GR = +4.44%
29+00	657.2	EX. 16\"/>
29+00	657.22	EX. 18\"/>
29+00	659.0	MEET EXIST. +12 658.91
29+00	654.9	GR = -4.44%
29+00	655.00	250' VERTICAL CURVE P.V.I. STA. 30+45 P.V.I. ELEV. 649.50 LOW POINT 30+45 L.P. ELEV. 651.81
29+00	654.13	EX. 16\"/>
29+00	653.94	EX. 18\"/>
29+00	653.4	EX. 84\"/>
29+00	653.15	GR = -3.70%
30+00	652.54	EX. 16\"/>
30+00	652.5	EX. 18\"/>
30+00	652.11	EX. 84\"/>
30+00	652.11	Match Line STA. 30+00

**CT Consultants, Inc.**  
*Engineers • Architects • Planners*  
 Willoughby • Mentor • Columbus • North Canton • Youngstown

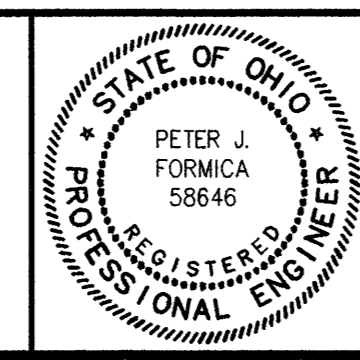

REV. NO.	DESCRIPTION	DATE	BY	CHK'D.

## LLOYD ROAD IMPROVEMENTS

CITY OF WICKLIFFE, LAKE COUNTY, OHIO

DATE:	2-15-00
DRAWN BY:	M.F.L.
CHECKED BY:	P.J.F.
APPROVED BY:	P.J.F.
F.B. No.	1140, PG. 1-32

<b>PLAN &amp; PROFILE</b>	
<b>LLOYD ROAD</b>	
<b>STA. 25+00 TO 30+00</b>	
SHEET NO.	OF
<b>6</b>	<b>20</b>

SCALE	
HORIZ.	1"=20'
VERT.	1"=5'
CONTRACT No.	
<b>98367</b>	
SHEET NO.	OF
<b>6</b>	<b>20</b>

COPYRIGHT - DATE: 02-15-00 13:05:01 CONSULTANTS, INC. H:\1999\98367\DWG\98367.PLDWG