
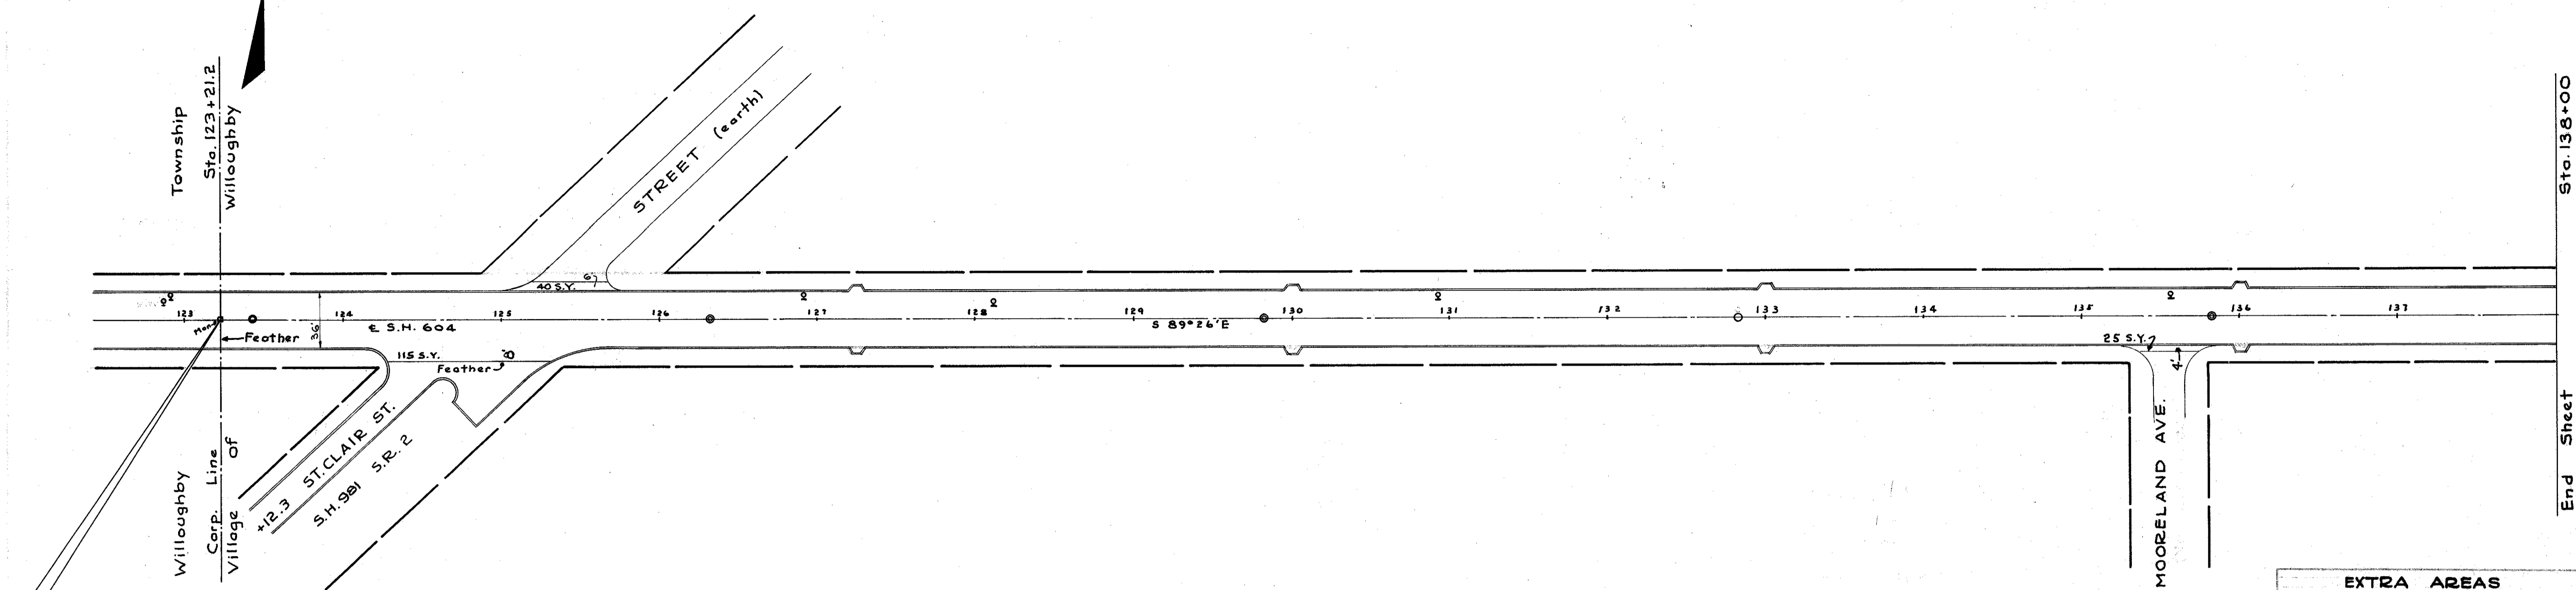


SYMBOLS FOR ALL PLAN SHEETS
 ● Sanitary Sewer Manholes
 ○ Storm Sewer Manholes
 † Water Valves
 □ Monument Boxes

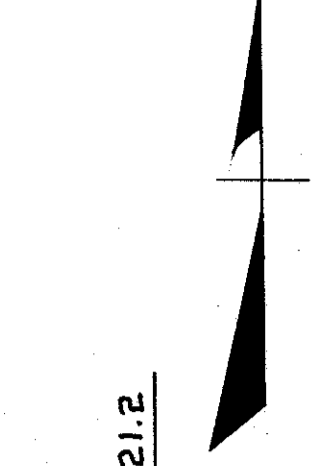

Begin Project
Sta. 123 + 21.2

Sta. 138+00
End Sheet

635
630
625

Grade line shown is
crown of exist. pavt.

CASTINGS RESET			
San. Manholes	Stm. Manholes	Water Valves	Mon. Box
Ea.	Ea.	Ea.	Ea.
4	1	4	1

EXTRA AREAS		
STREET	SIDE	T-35 (aver. 7/8) s.y.
St. Clair St.	L-R	155
Mooreland Ave.	R	25
TOTAL		180