
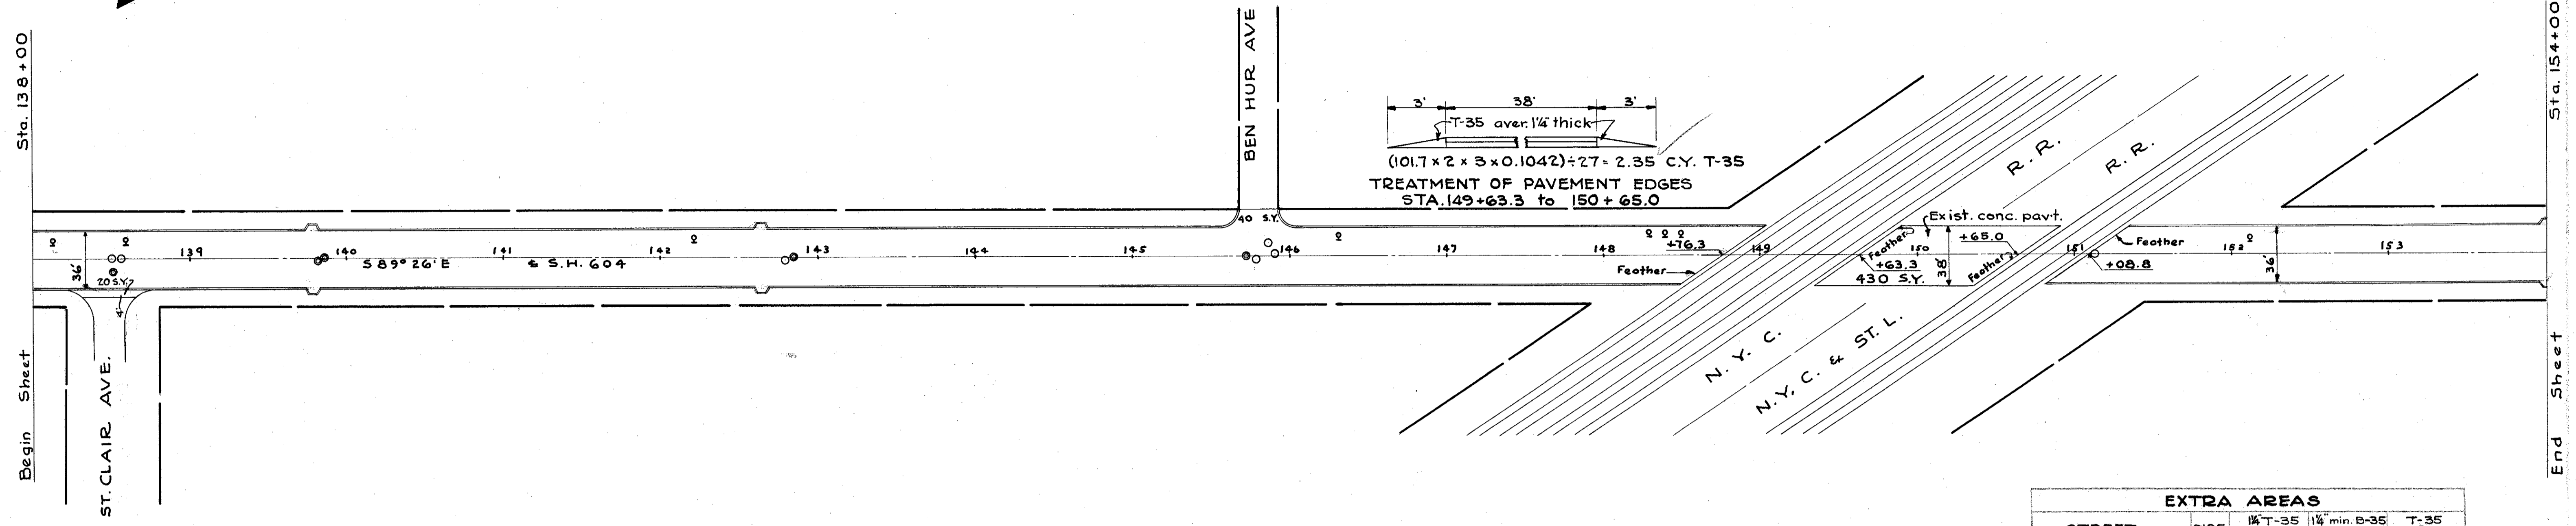


LAKE COUNTY
S.H. 604-SEC. WILLOUGHBY VILLAGE

Sta. 148+76.3 to 149+63.3 = 87.00 L.F.
 Sta. 150+65.0 to 151+08.8 = 43.80 L.F.
 Total 130.80 L.F. for line data.
 Sta. 148+76.3 to 151+08.8 = 232.50 L.F. for pavt. calc.

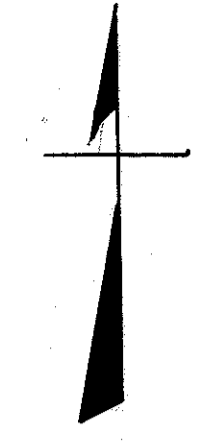

VINE ST.
S.R. 640

CASTINGS RESET		
San. Manholes	Stm. Manholes	Water Valves
Ea.	Ea.	Ea.
5	7	8

EXTRA AREAS				
STREET	SIDE	1 1/4" T-35 S.Y.	1 1/4" min. B-35 S.Y.	T-35 (aver. 7/8) S.Y.
St. Clair Ave.	R			20
Ben Hur Ave.	L			40
149+63.3 to 150+65.0	E	429.4	429.4	
TOTAL (use)		430	430	60

