

Sta. 158+212  
Def. 0°07'30" Rt.


LAKE COUNTY  
S.H. 604-SEC. WILLOUGHBY VILLAGE

Sta. 154+00

Begin Sheet

Sta. 170+00


End Sheet

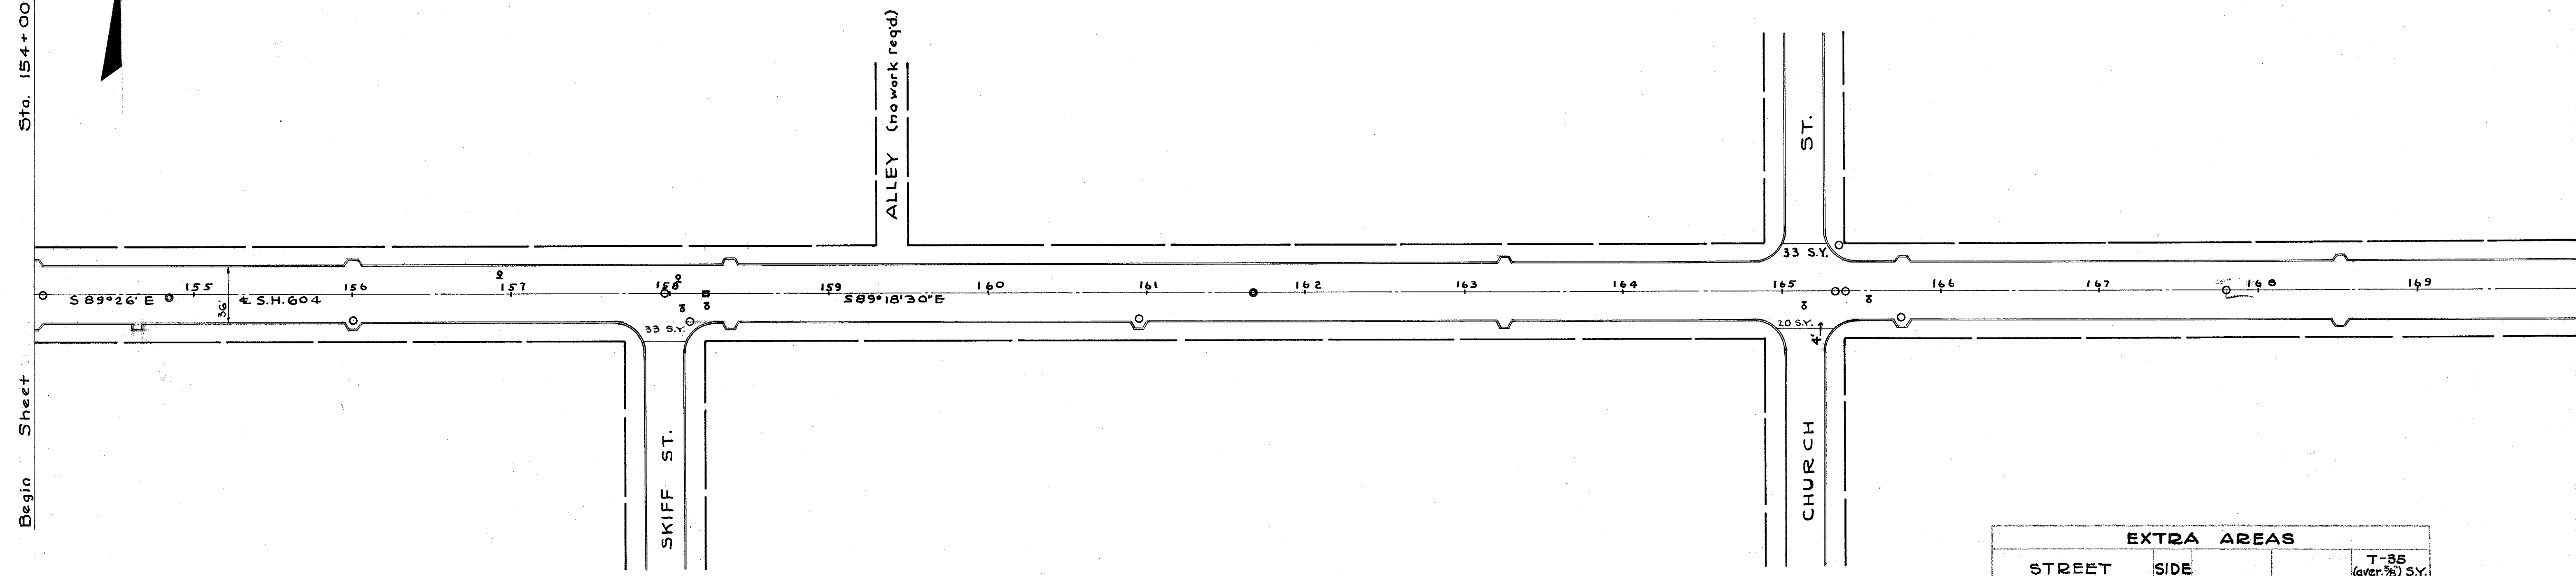

VINE ST.  
S.R. 640

CASTINGS RESET			
San. Manholes	Sfm. Manholes	Water Valves	Mon. Box
Ea.	Ea.	Ea.	Ea.
2	5	6	1

EXTRA AREAS			
STREET	SIDE		T-35 (over 7%) S.Y.
Skiff St.	R		33
Church St.	L-R		53
TOTAL			86

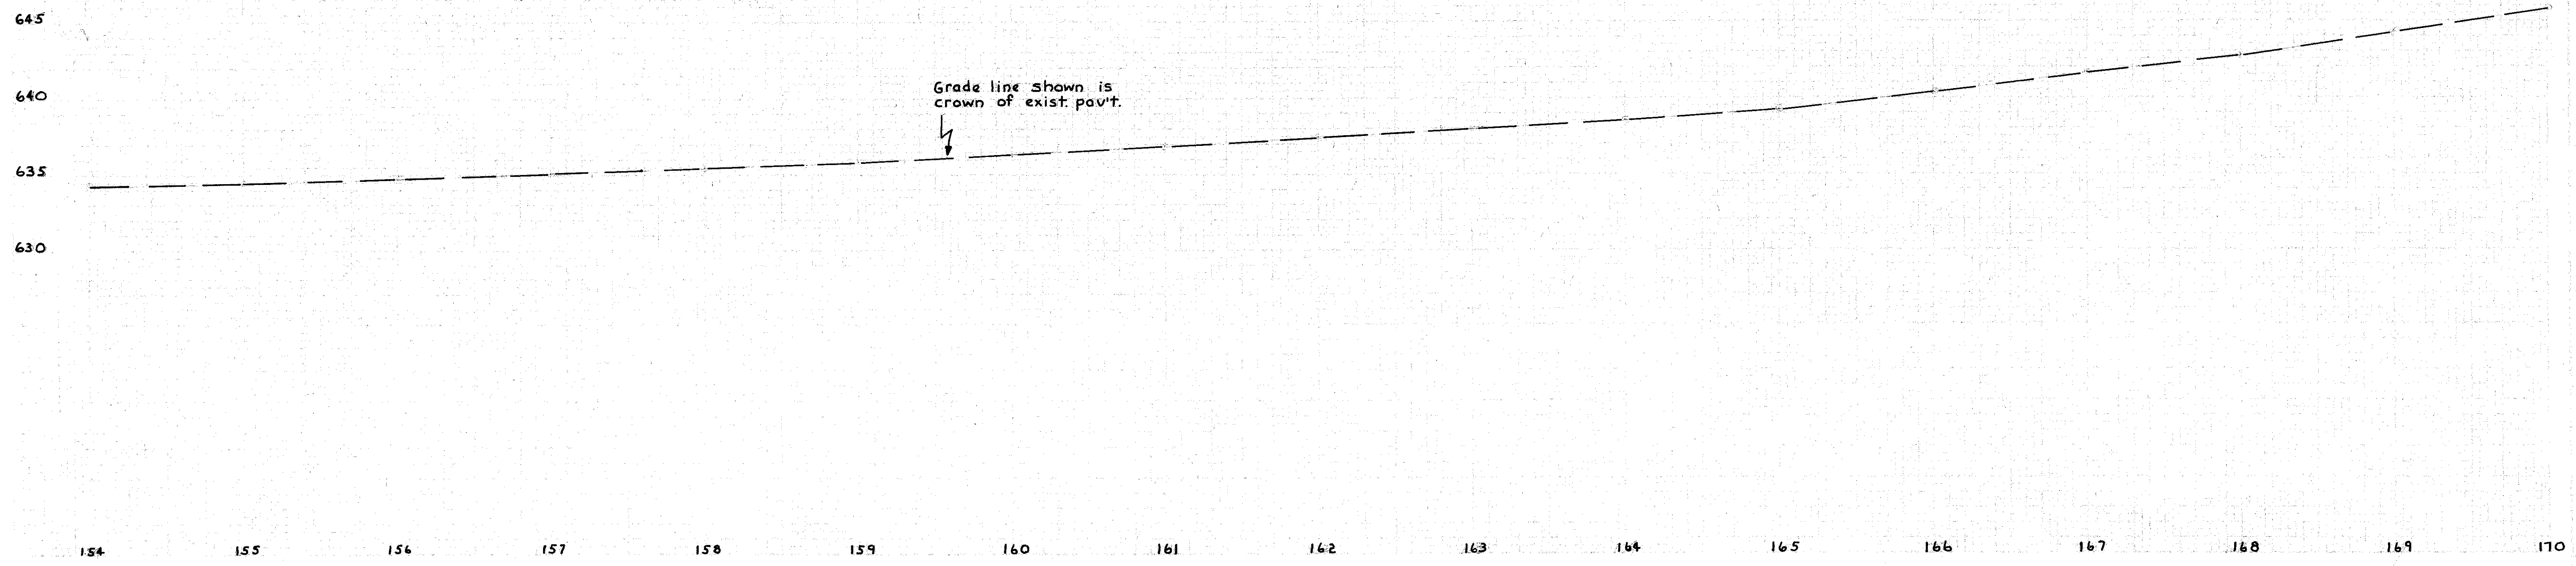

Grade line shown is  
crown of exist. pav't.

154      155      156      157      158      159      160      161      162      163      164      165      166      167      168      169      170