


NORTH

SOUTH

STATE	PROJECT	TYPE	PLANS
2 OHIO			27 100

LAKE COUNTY  
SEC. LAK.-640-2.56

SEEDING	SODDING
WIDTH	AREA
LIN. FT.	Sq. Yds.
12	
91	
21	
175	
42	
222	
38	
266	

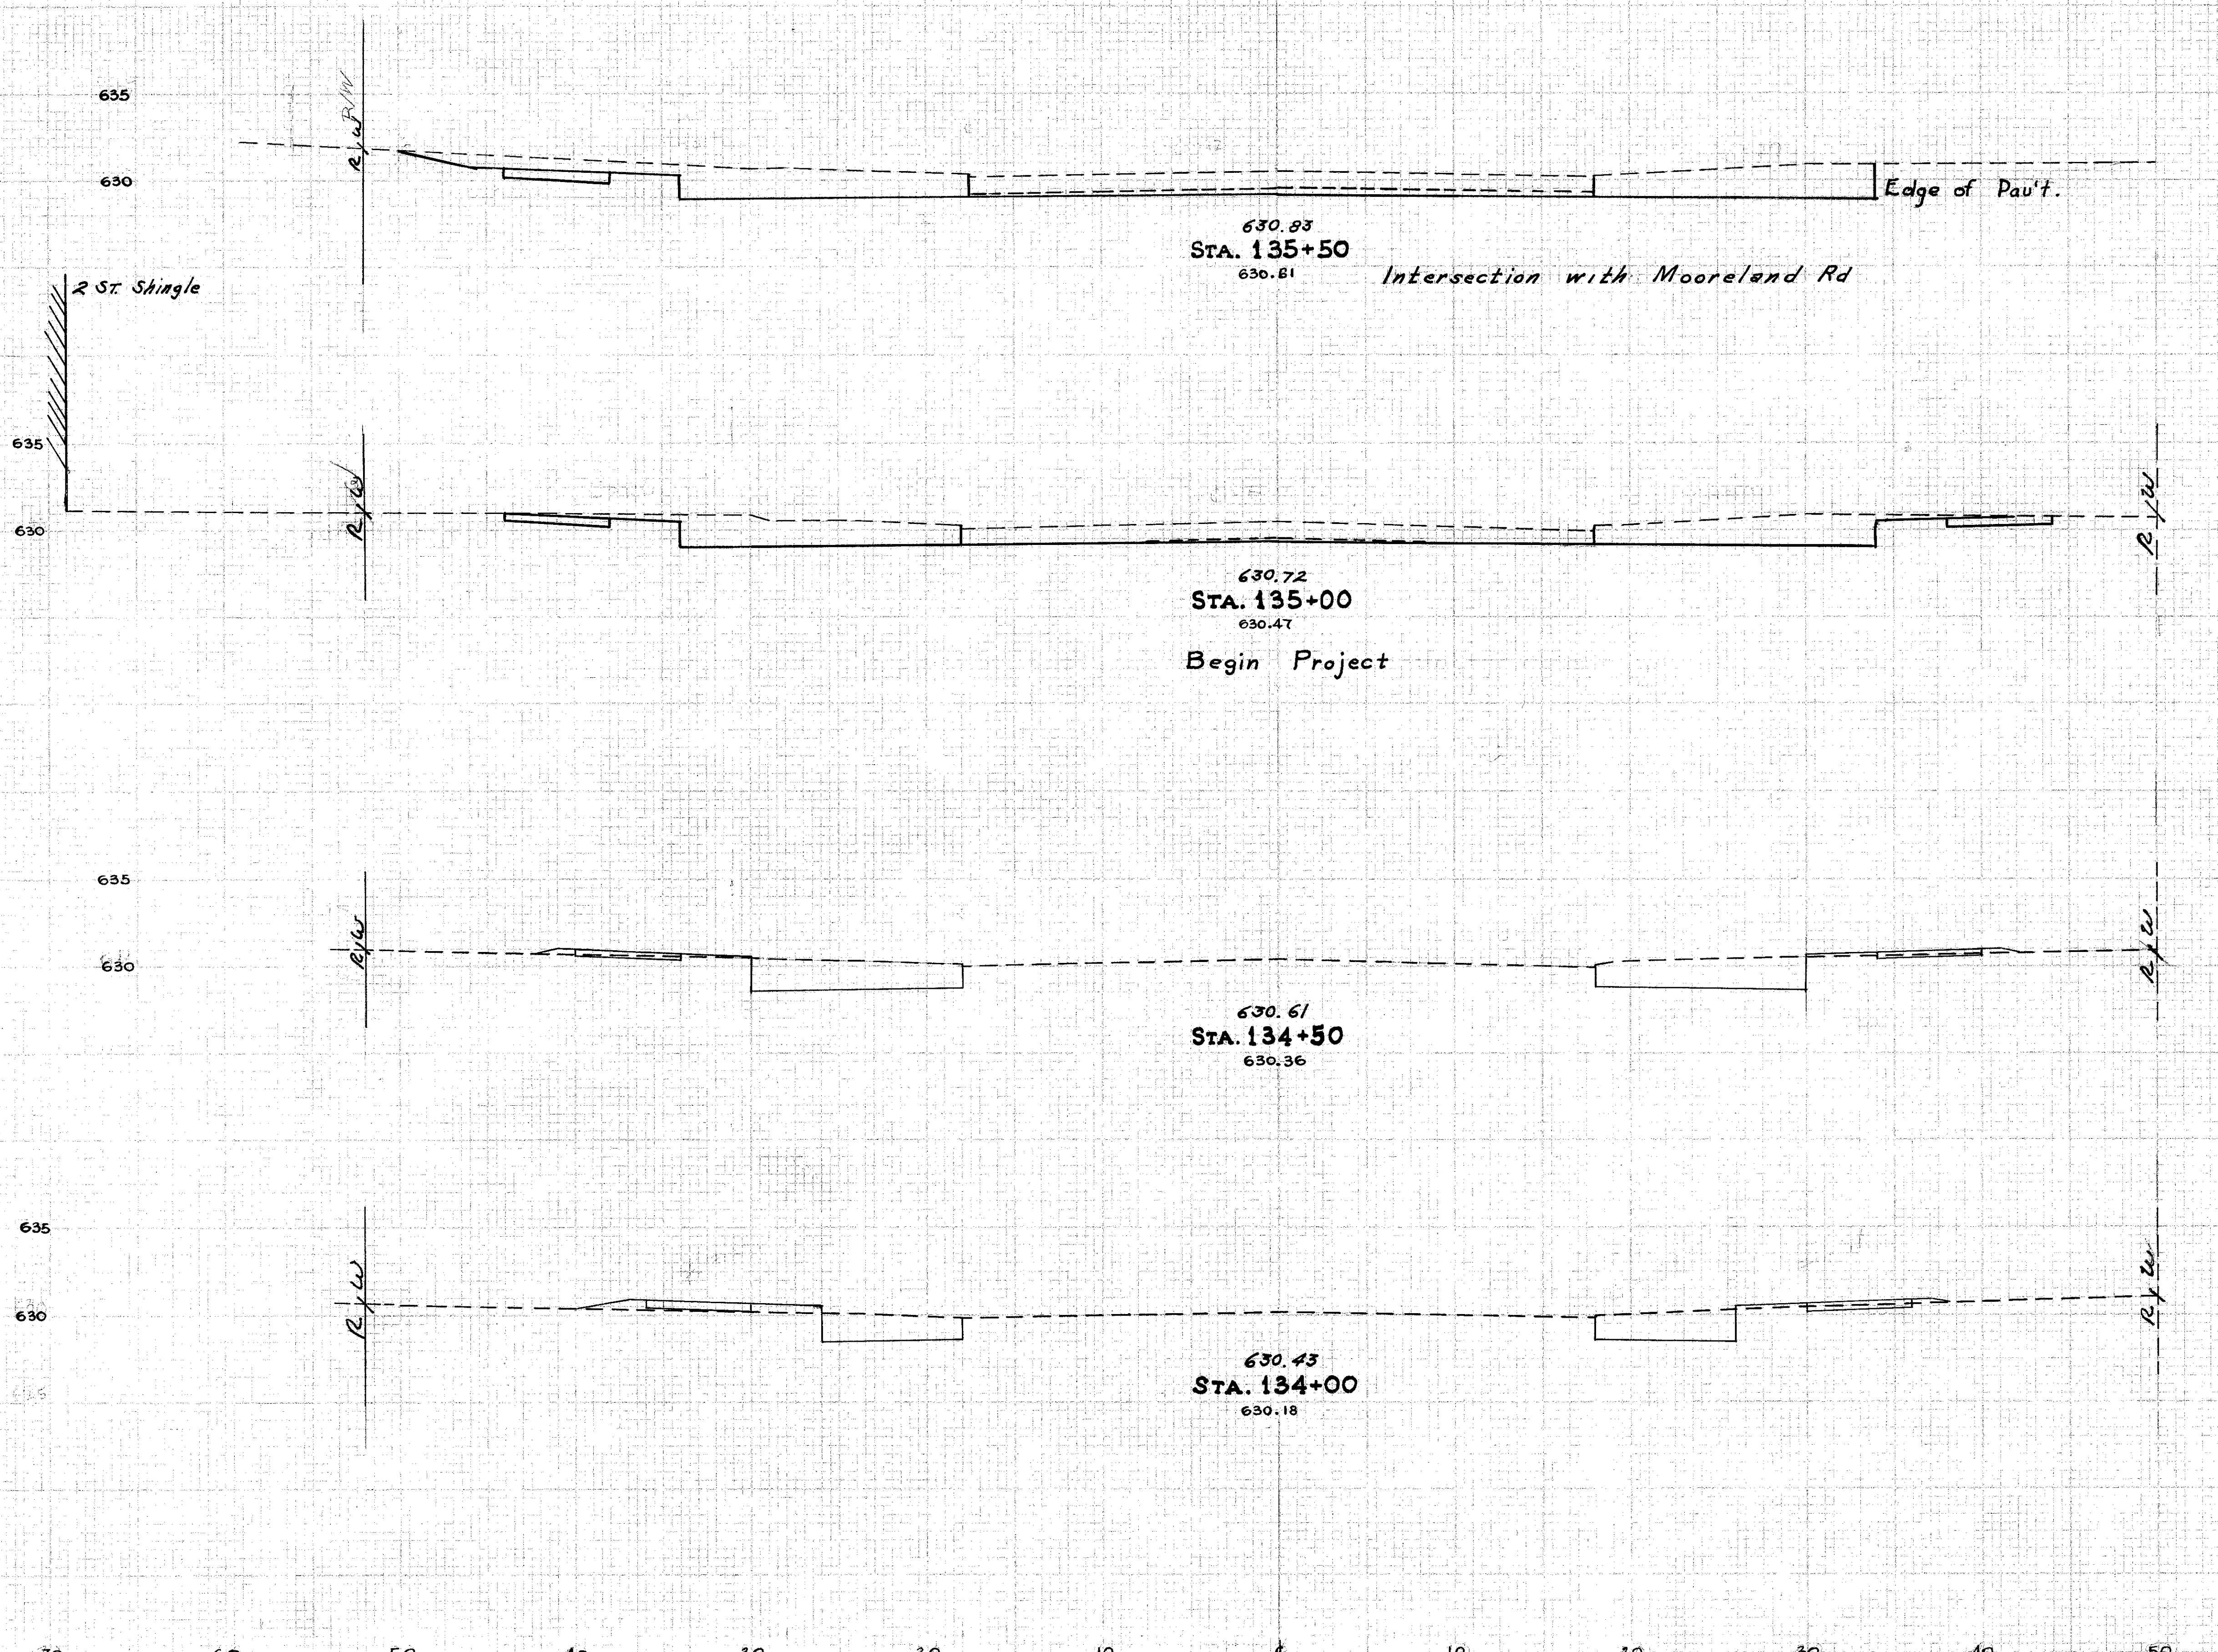

END AREA	CU. YDS.	
	CUT	FILL
81	0	
		130 0
59	0	
		95 6
43	6	
		63 15
25	10	
		36 19
14	10	

EXCAVATION 207 CU. YDS.  
EMBANKMENT 49 CU. YDS.  
TOTAL 256 CU. YDS.

X-SECTIONS STA. 134+00 TO STA. 135+50