


LAKE COUNTY
SEC. LAK.-640-2.56

SEEDING & SODDING	
WIDTH	AREA
LIN. FT.	Sq. YDS.
146	
811	
146	
811	
146	
581	
144	
797	

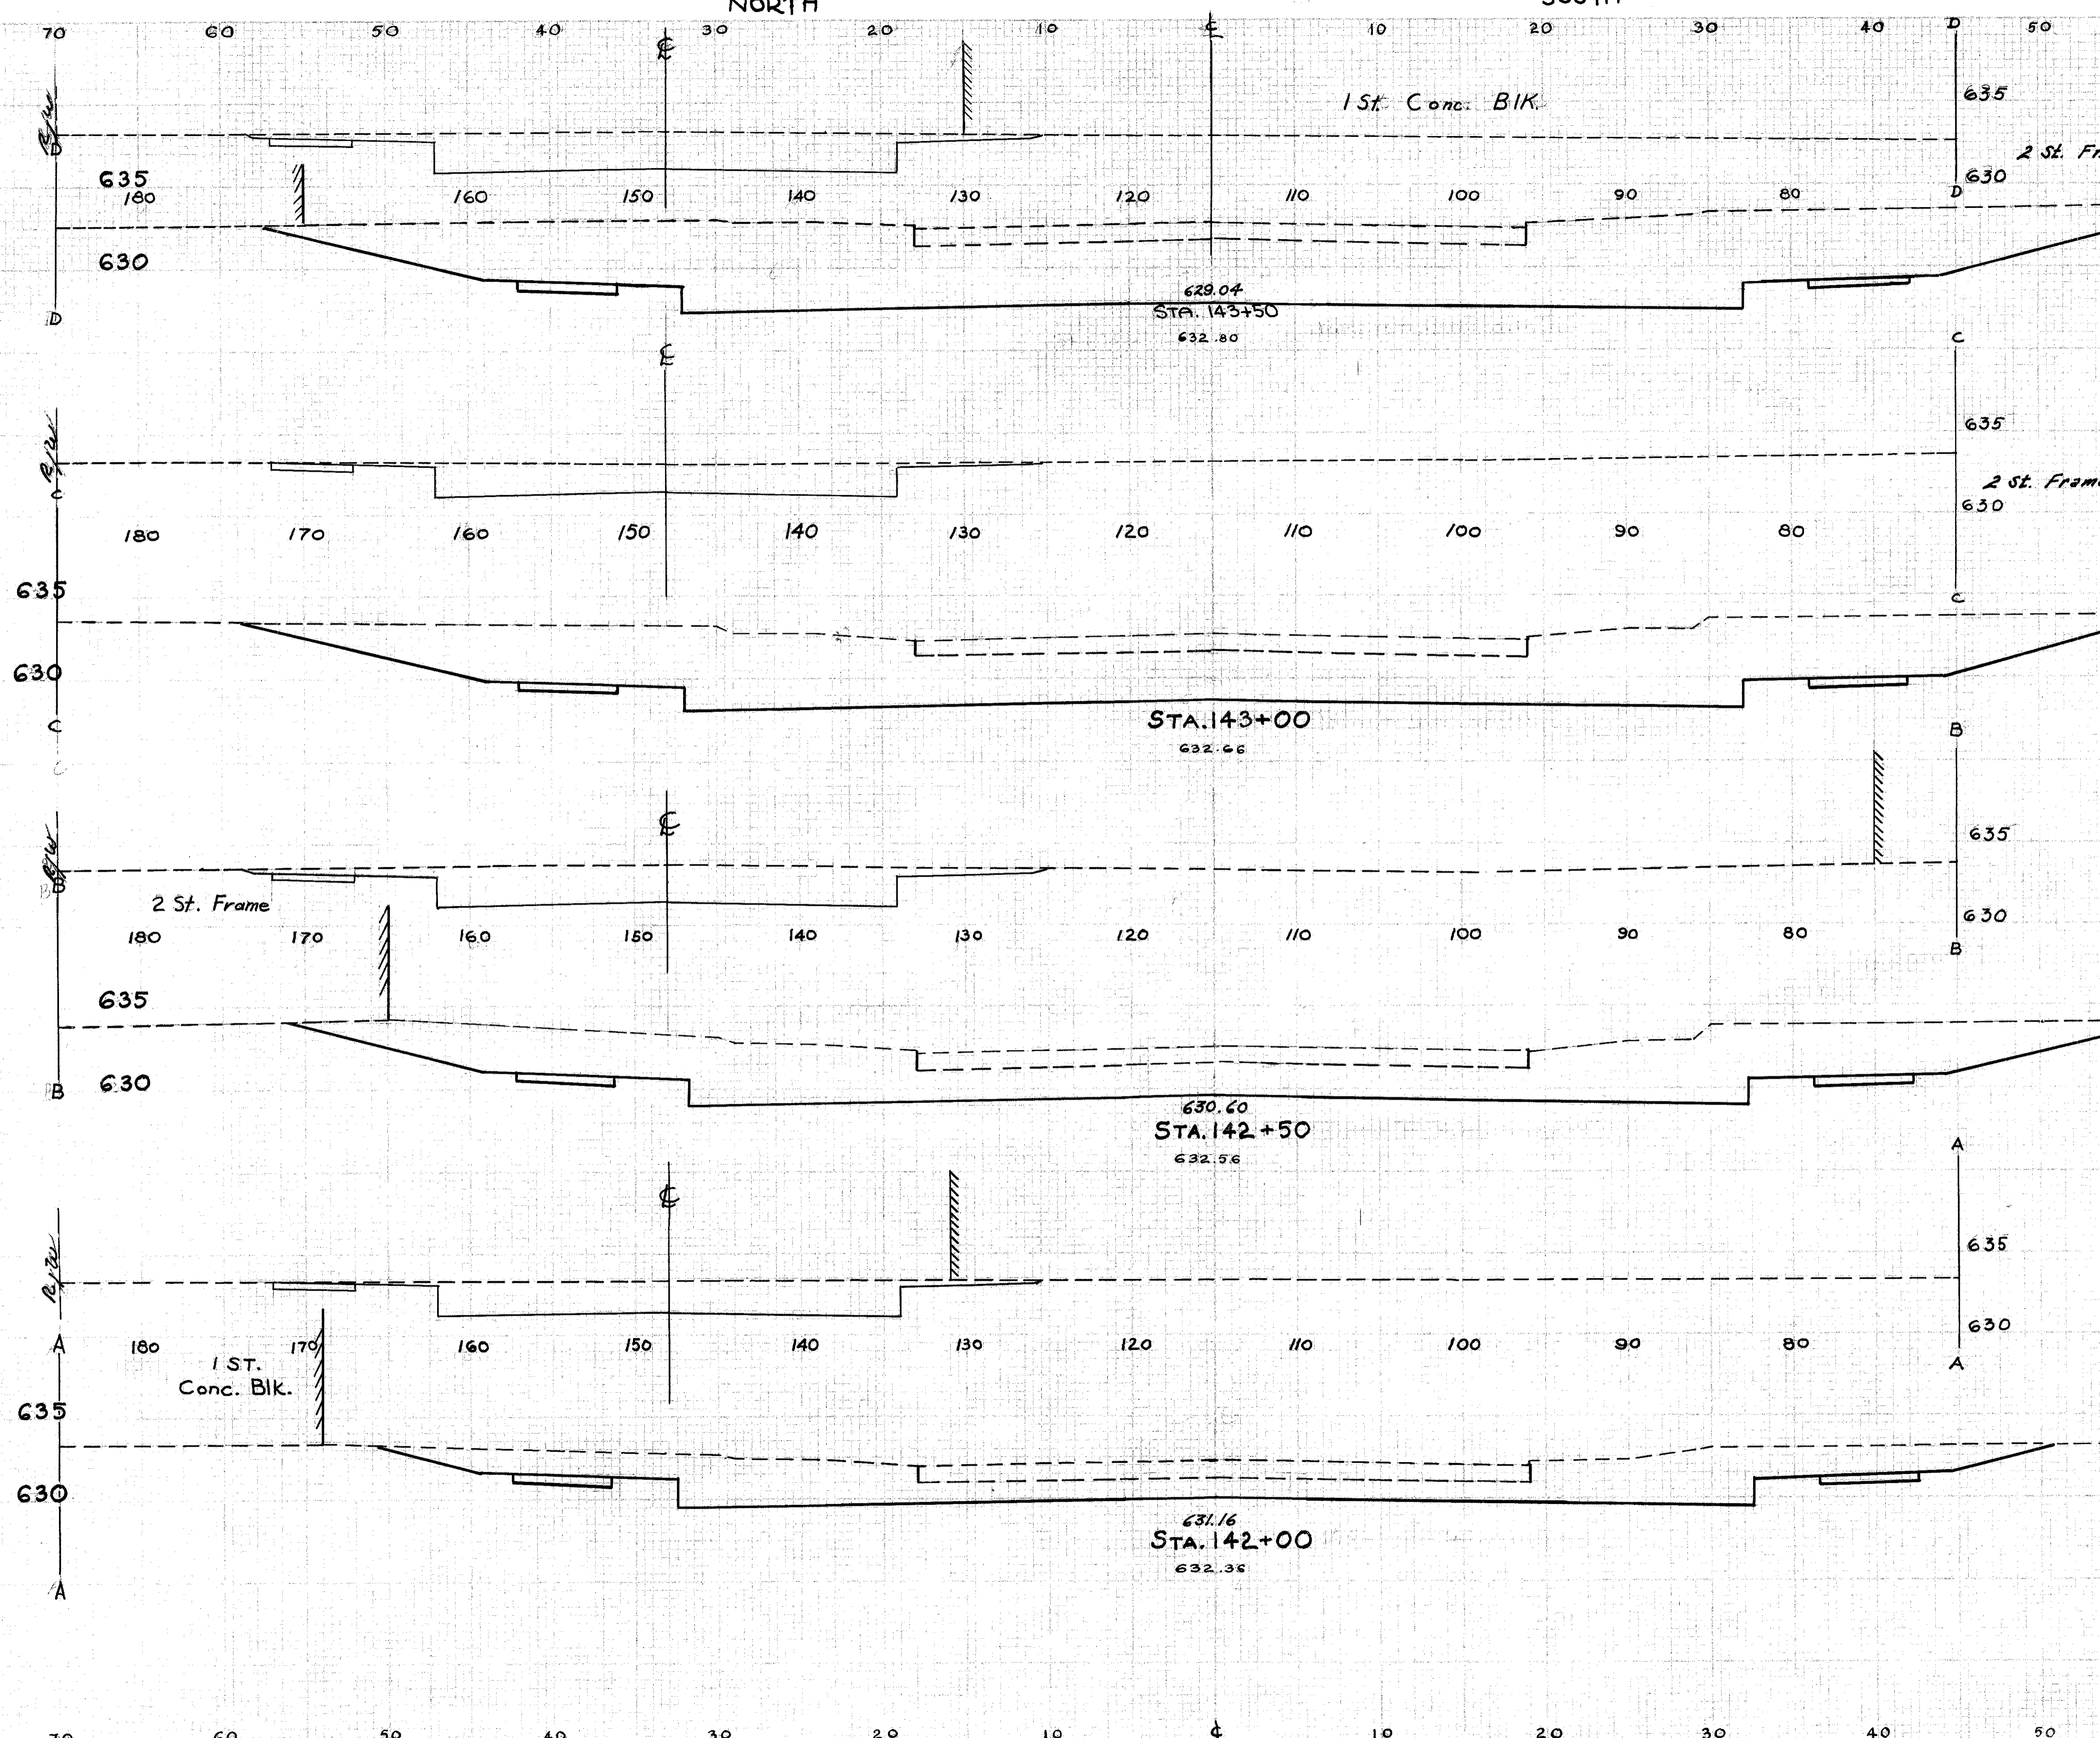

END AREA		Cu. YDS.	
Cut	Fill	Cut	Fill
509	0		
434	0	873	0
348	0	724	0
236	0	541	0
214	0	416	0

X-SECTIONS STA. 142+00 TO STA. 143+50