


LAKE COUNTY
SEC. LAK.-640 2.56

SEEDING & SODDING	
WIDTH	AREA
LIN. FT.	SQ. YDS.

END AREA		Cu. Yds.	
CUT	FILL	CUT	FILL

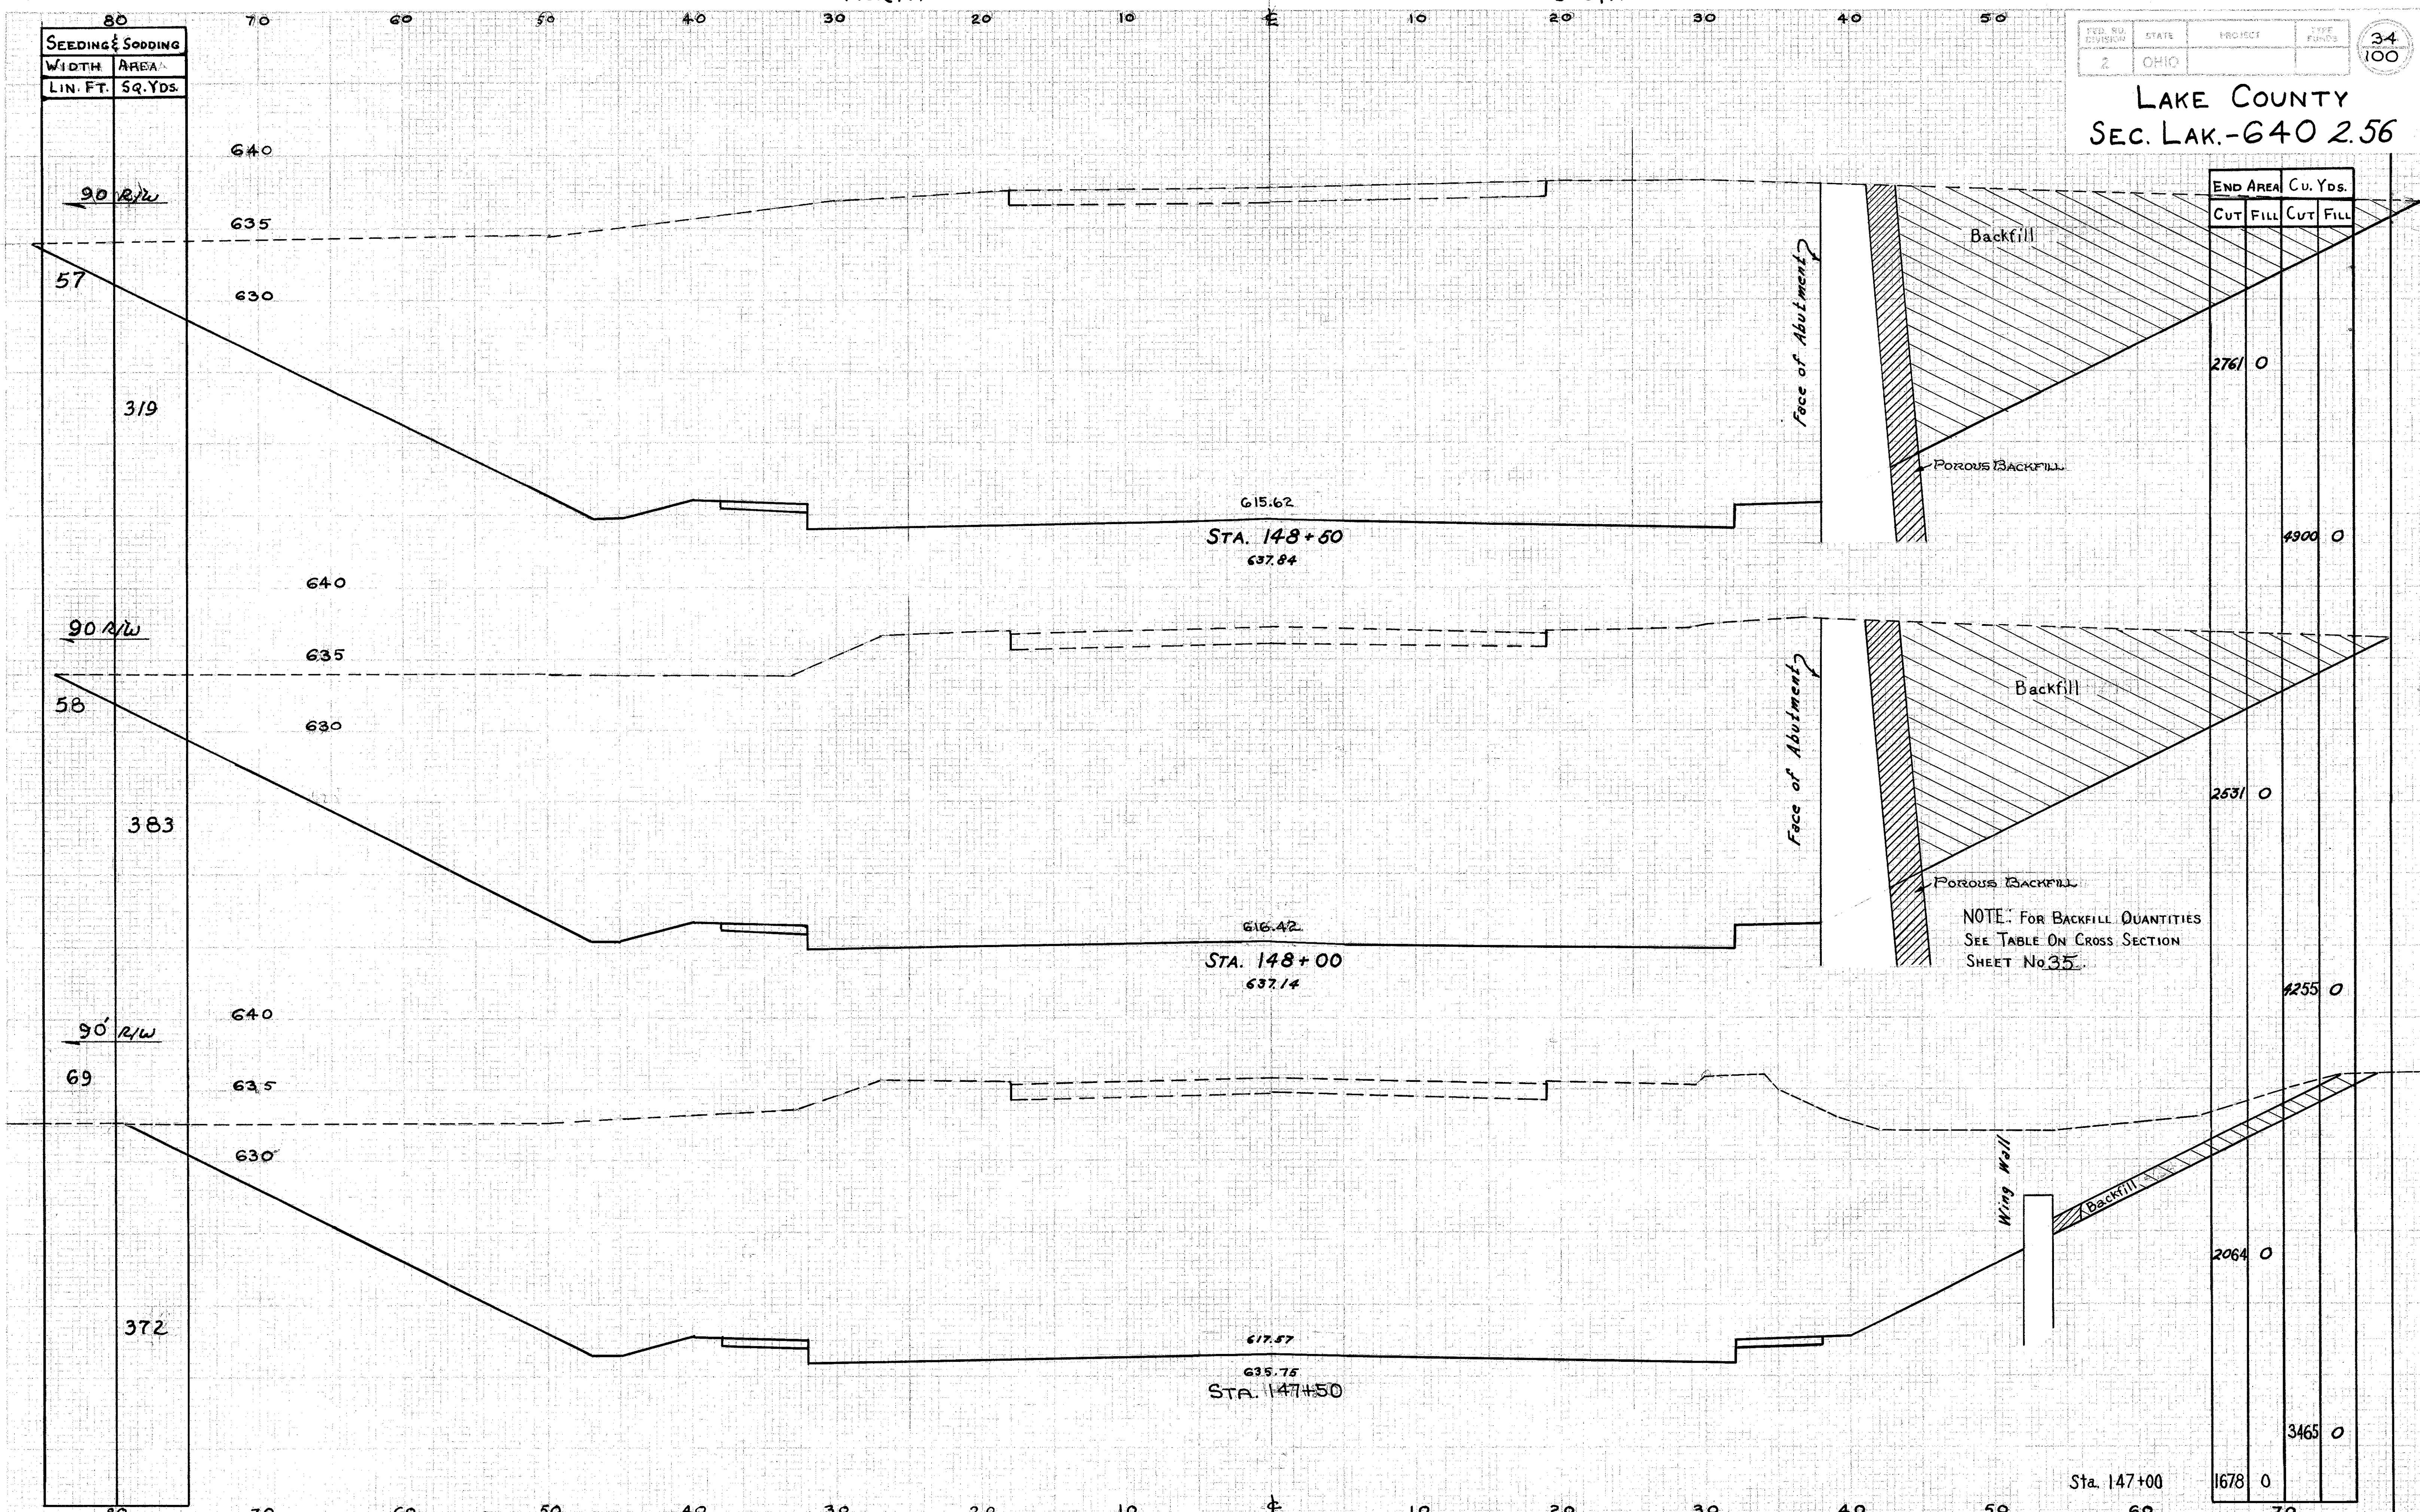

57	319
58	383
69	372

2761	0	4900	0
2531	0	4255	0
2064	0	3465	0
1678	0		

NOTE: FOR BACKFILL QUANTITIES
SEE TABLE ON CROSS SECTION
SHEET No. 35.

X-SECTIONS STA. 147+50 TO STA. 148+50