

NORTH


SOUTH

FED. RD. DIVISION	STATE	PROJECT	TYPE FUNDS	37 100
2	OHIO			

LAKE COUNTY  
SEC. LAK. - 640-2.56

SEEDING & SODDING	
WIDTH	AREA
LIN. FT.	SQ. YDS.
137	
762	
0	

END AREA		C. U. YDS.	
CUT	FILL	CUT	FILL
		2934	0
		5258	0
		2745	0
		4964	0
		2616	0

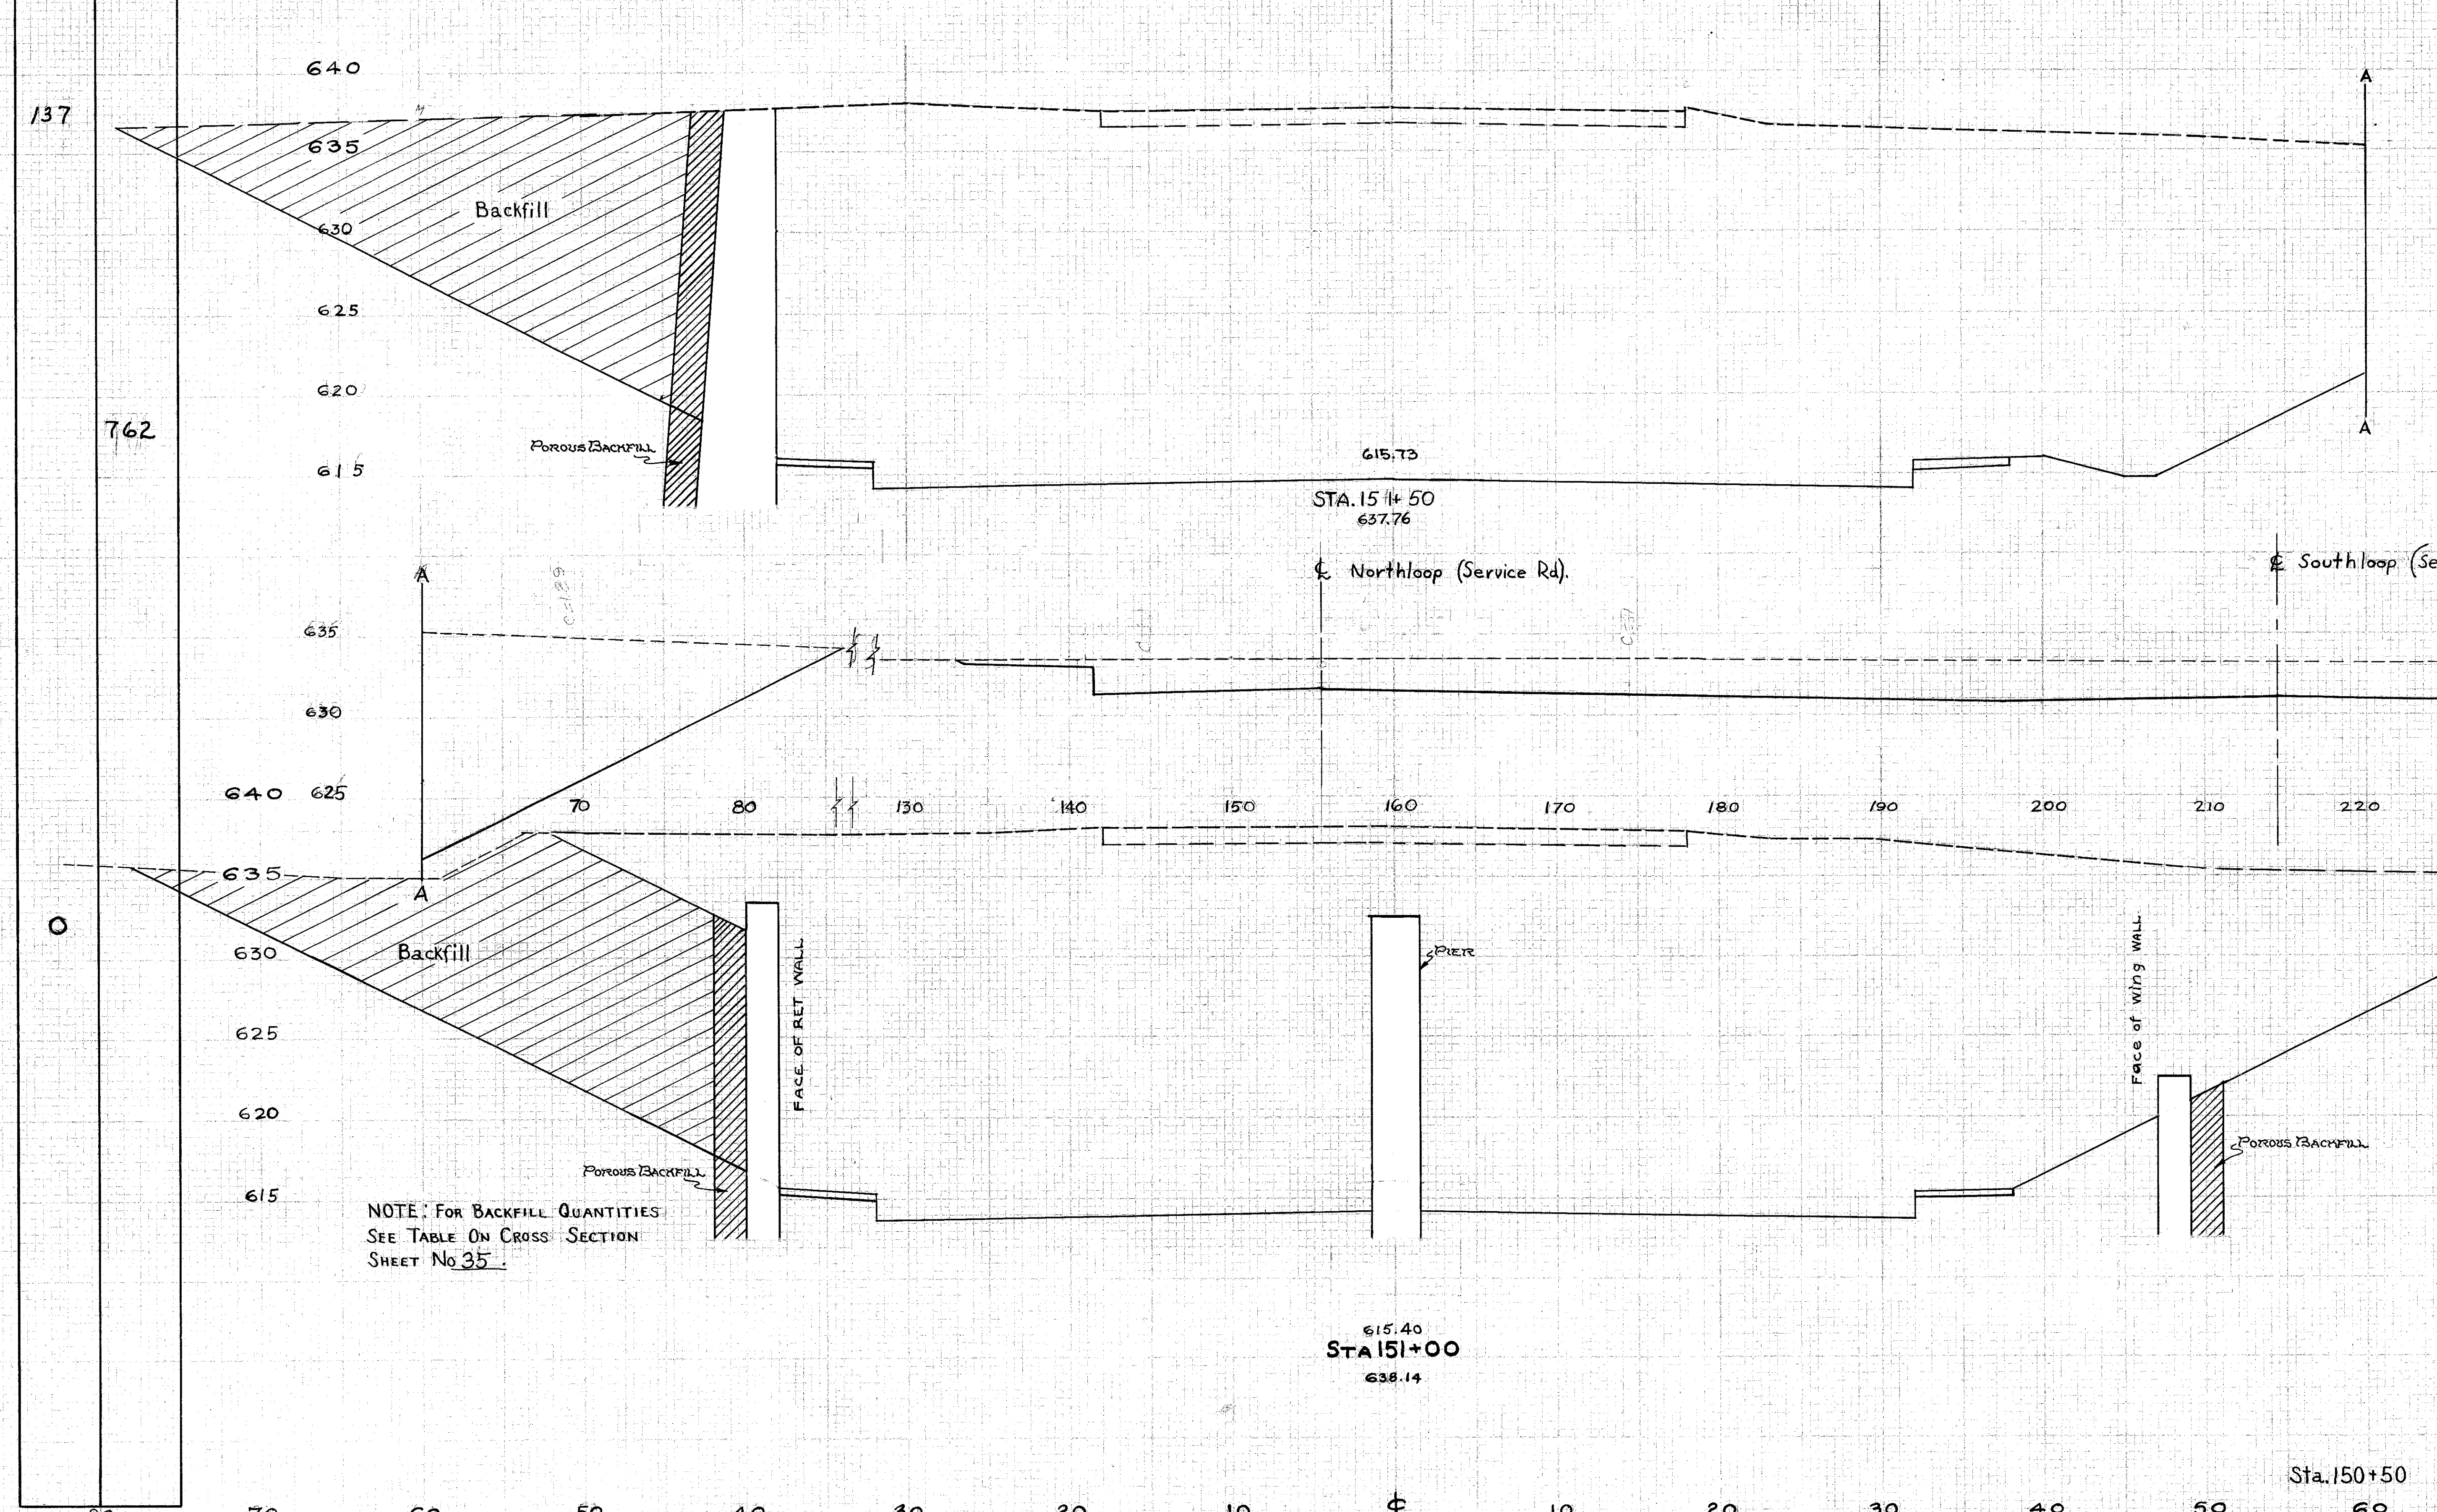

NOTE: FOR BACKFILL QUANTITIES  
SEE TABLE ON CROSS SECTION  
SHEET No 35.

X-SECTIONS STA. 151+00 TO STA. 151+50