


SECTION A-A

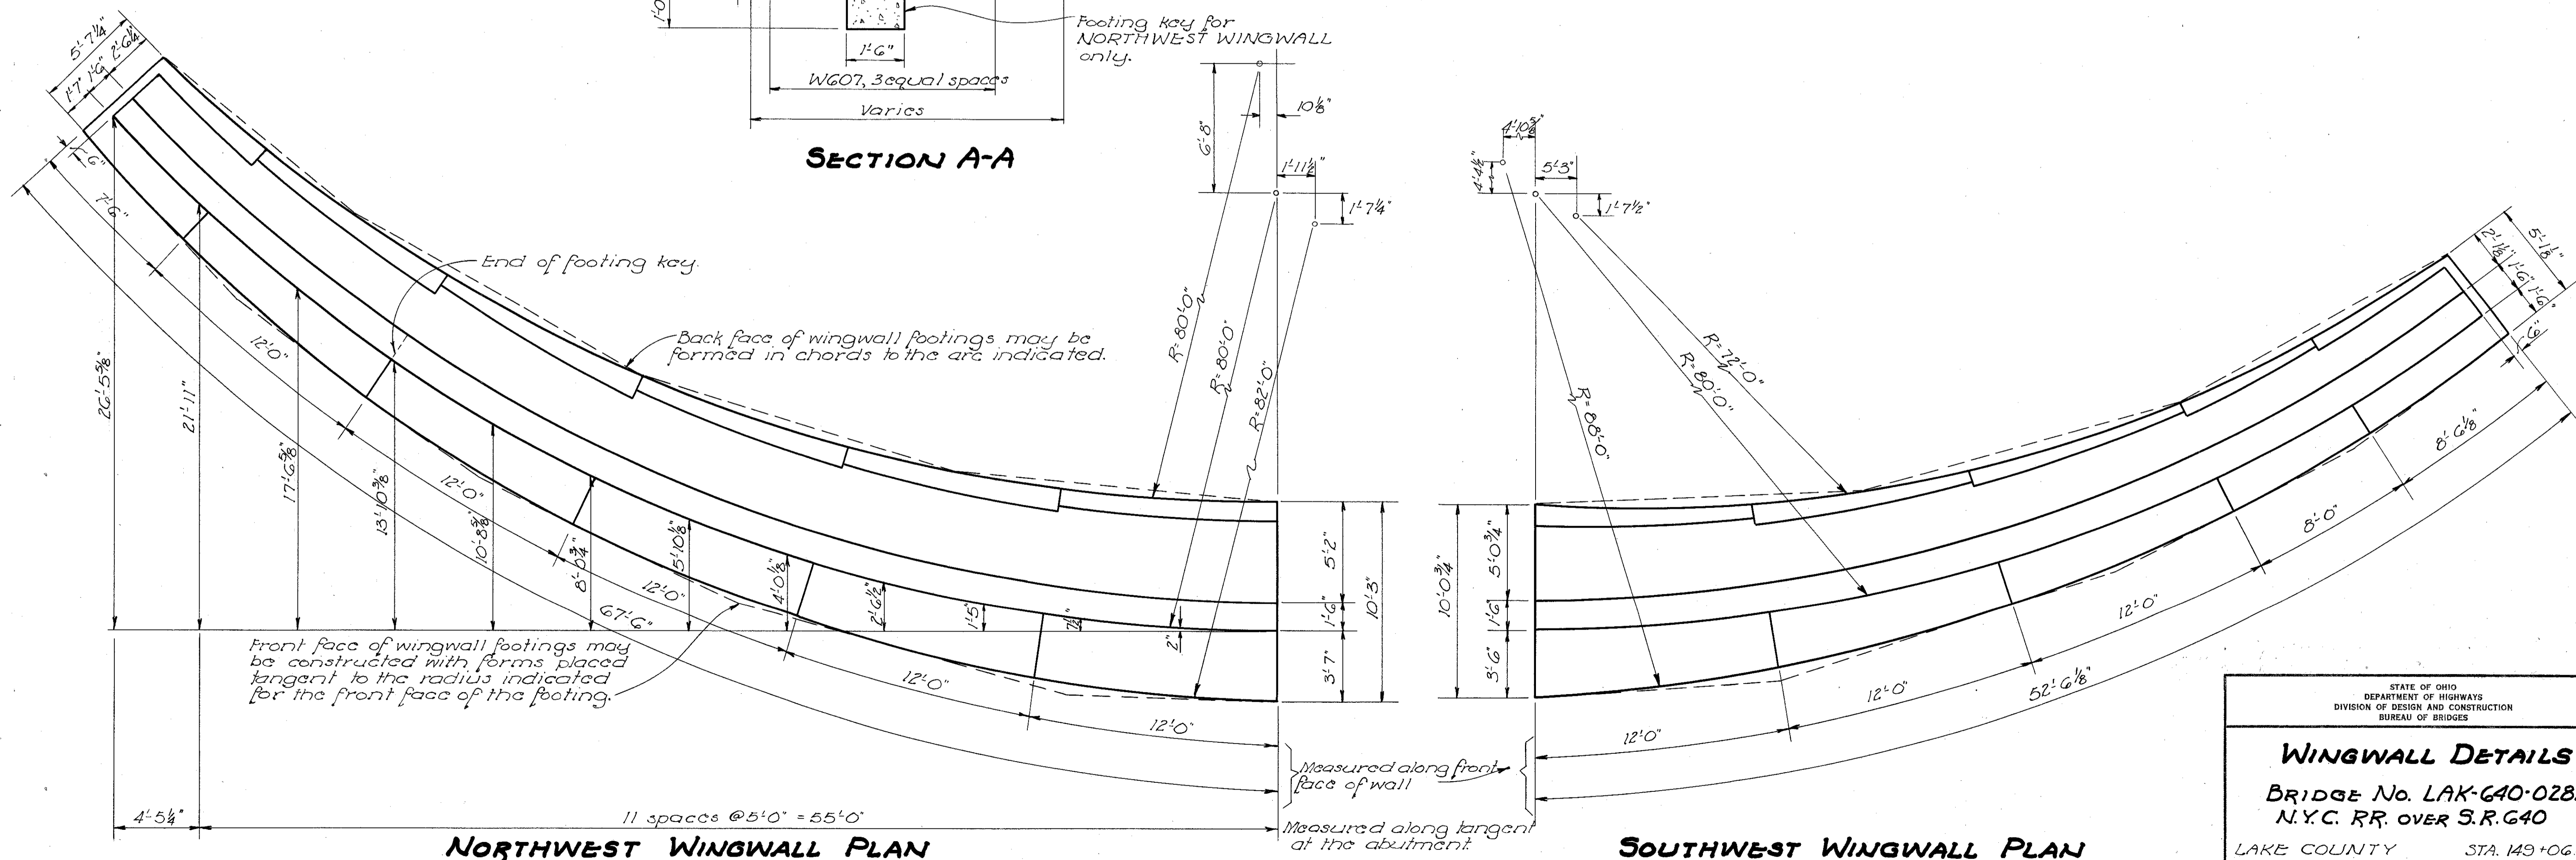

NORTHWEST WINGWALL PLAN

SOUTHWEST WINGWALL PLAN

STATE OF OHIO DEPARTMENT OF HIGHWAYS DIVISION OF DESIGN AND CONSTRUCTION BUREAU OF BRIDGES					
<b>WINGWALL DETAILS</b>					
BRIDGE No. LAK-640-0282 N.Y.C. RR. OVER S.R. 640					
LAKE COUNTY			STA. 149+06.60		
DESIGNED CPD	DRAWN CPD	TRACED Rica	CHECKED WCK	REVIEWED BFG	DATE 8-3-59
				DATE 8-18-59	REVISIONS