
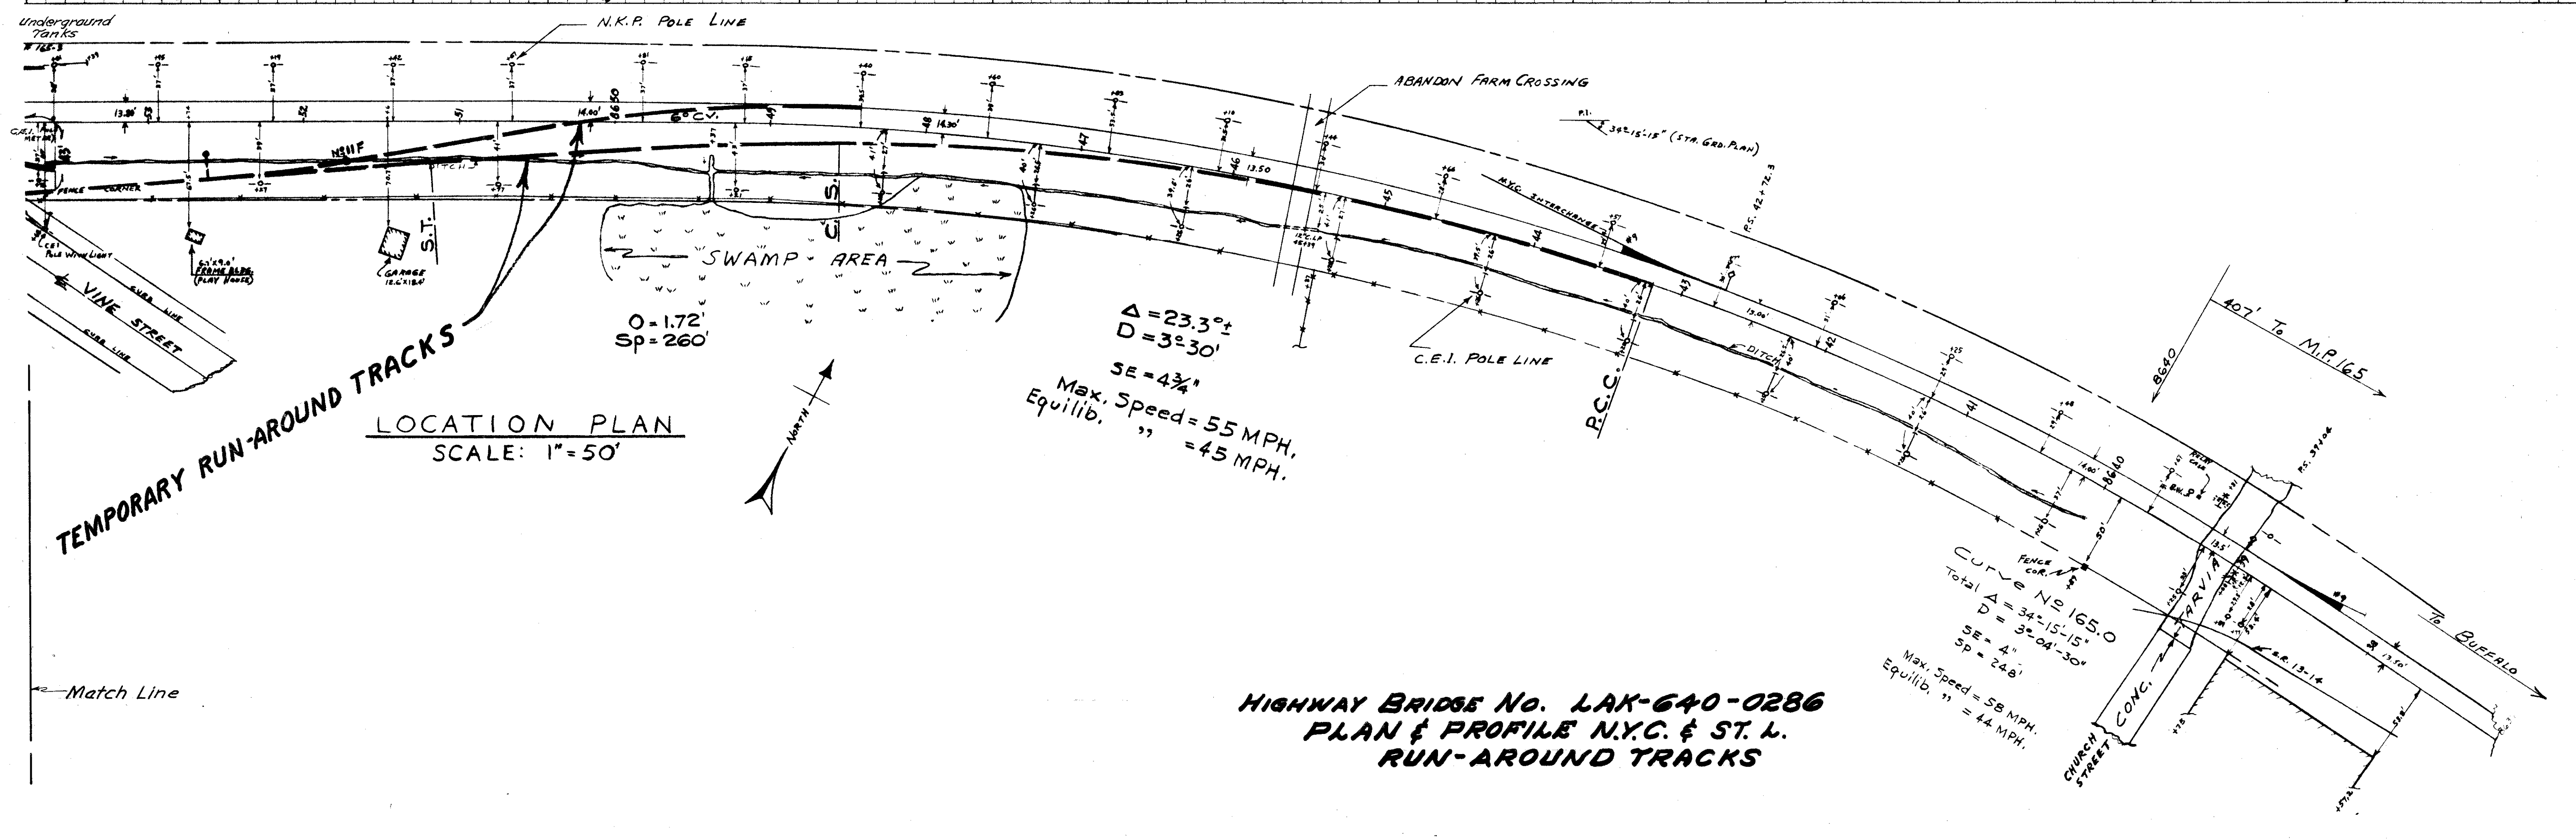


LAK-640-2.56

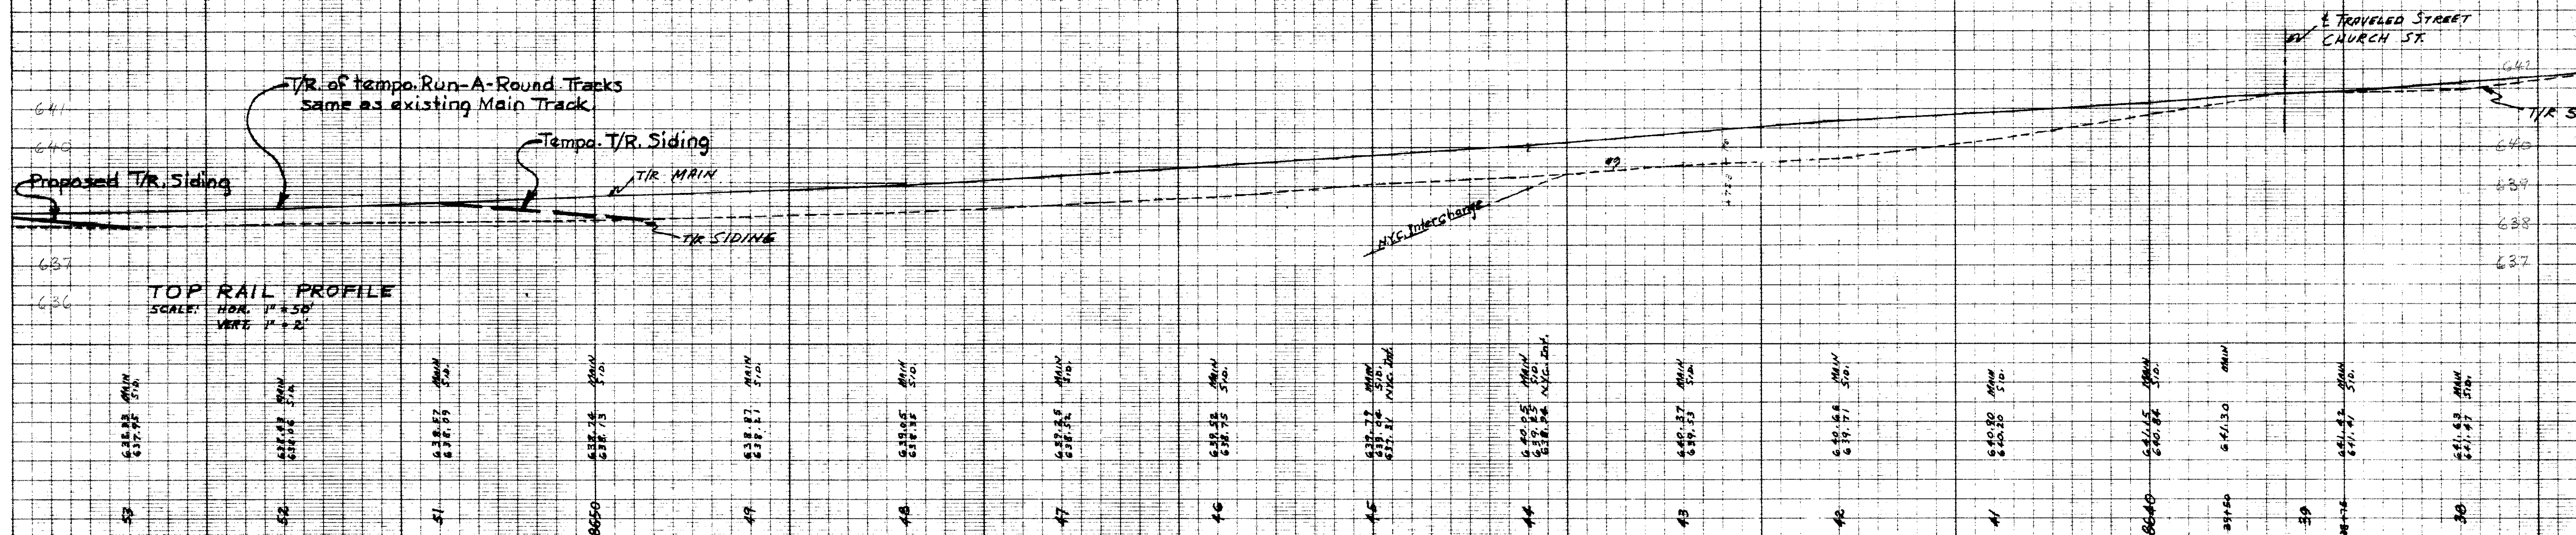

HIGHWAY BRIDGE No. LAK-640-0286  
PLAN & PROFILE N.Y.C. & ST. L.  
RUN-AROUND TRACKS