


LAK-640-256

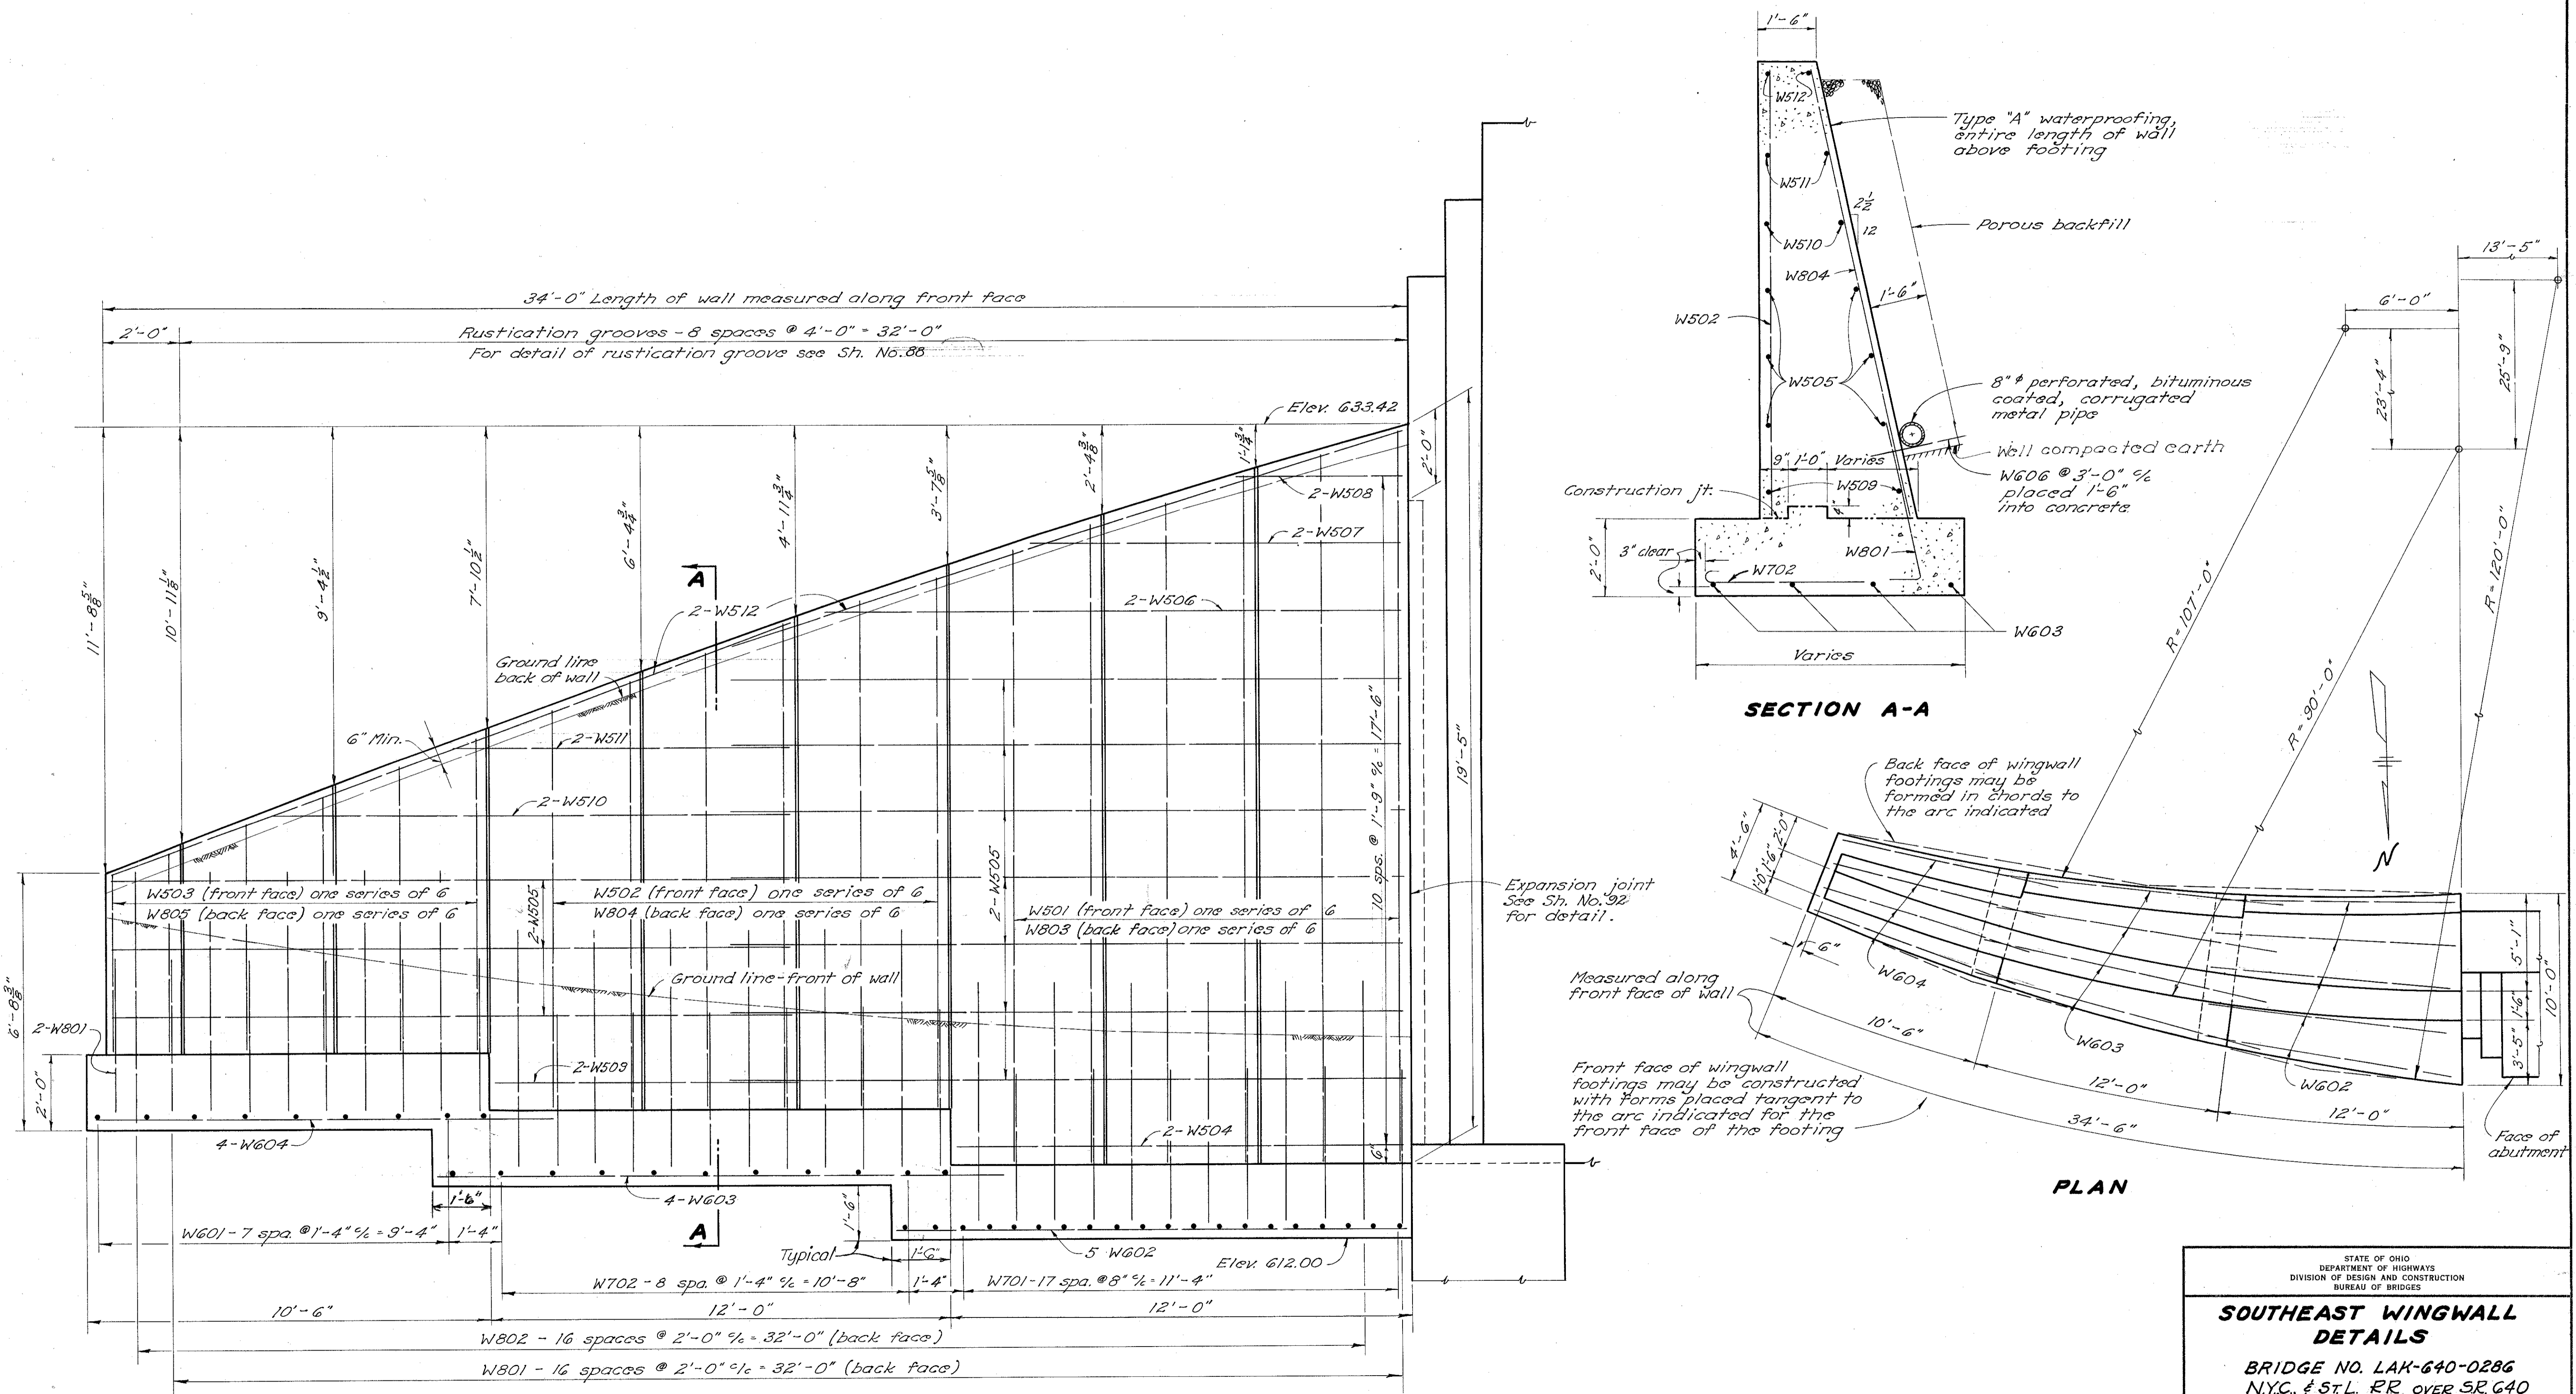

SOUTHEAST WINGWALL - DEVELOPED ALONG FRONT FACE OF WALL

STATE OF OHIO
DEPARTMENT OF HIGHWAYS
DIVISION OF DESIGN AND CONSTRUCTION
BUREAU OF BRIDGES

**SOUTHEAST WINGWALL
DETAILS**

BRIDGE NO. LAK-640-0286
N.Y.C. & ST.L. RR. OVER SR. 640

LAKE COUNTY Sta. 150+86.66

DESIGNED	DRAWN	TRACED	CHECKED	REVIEWED	DATE	REVISED
NEY	NEY	pr ⁵⁰	WCK	BFG	8-3-59	10-1-59