


LAK-640-2.56

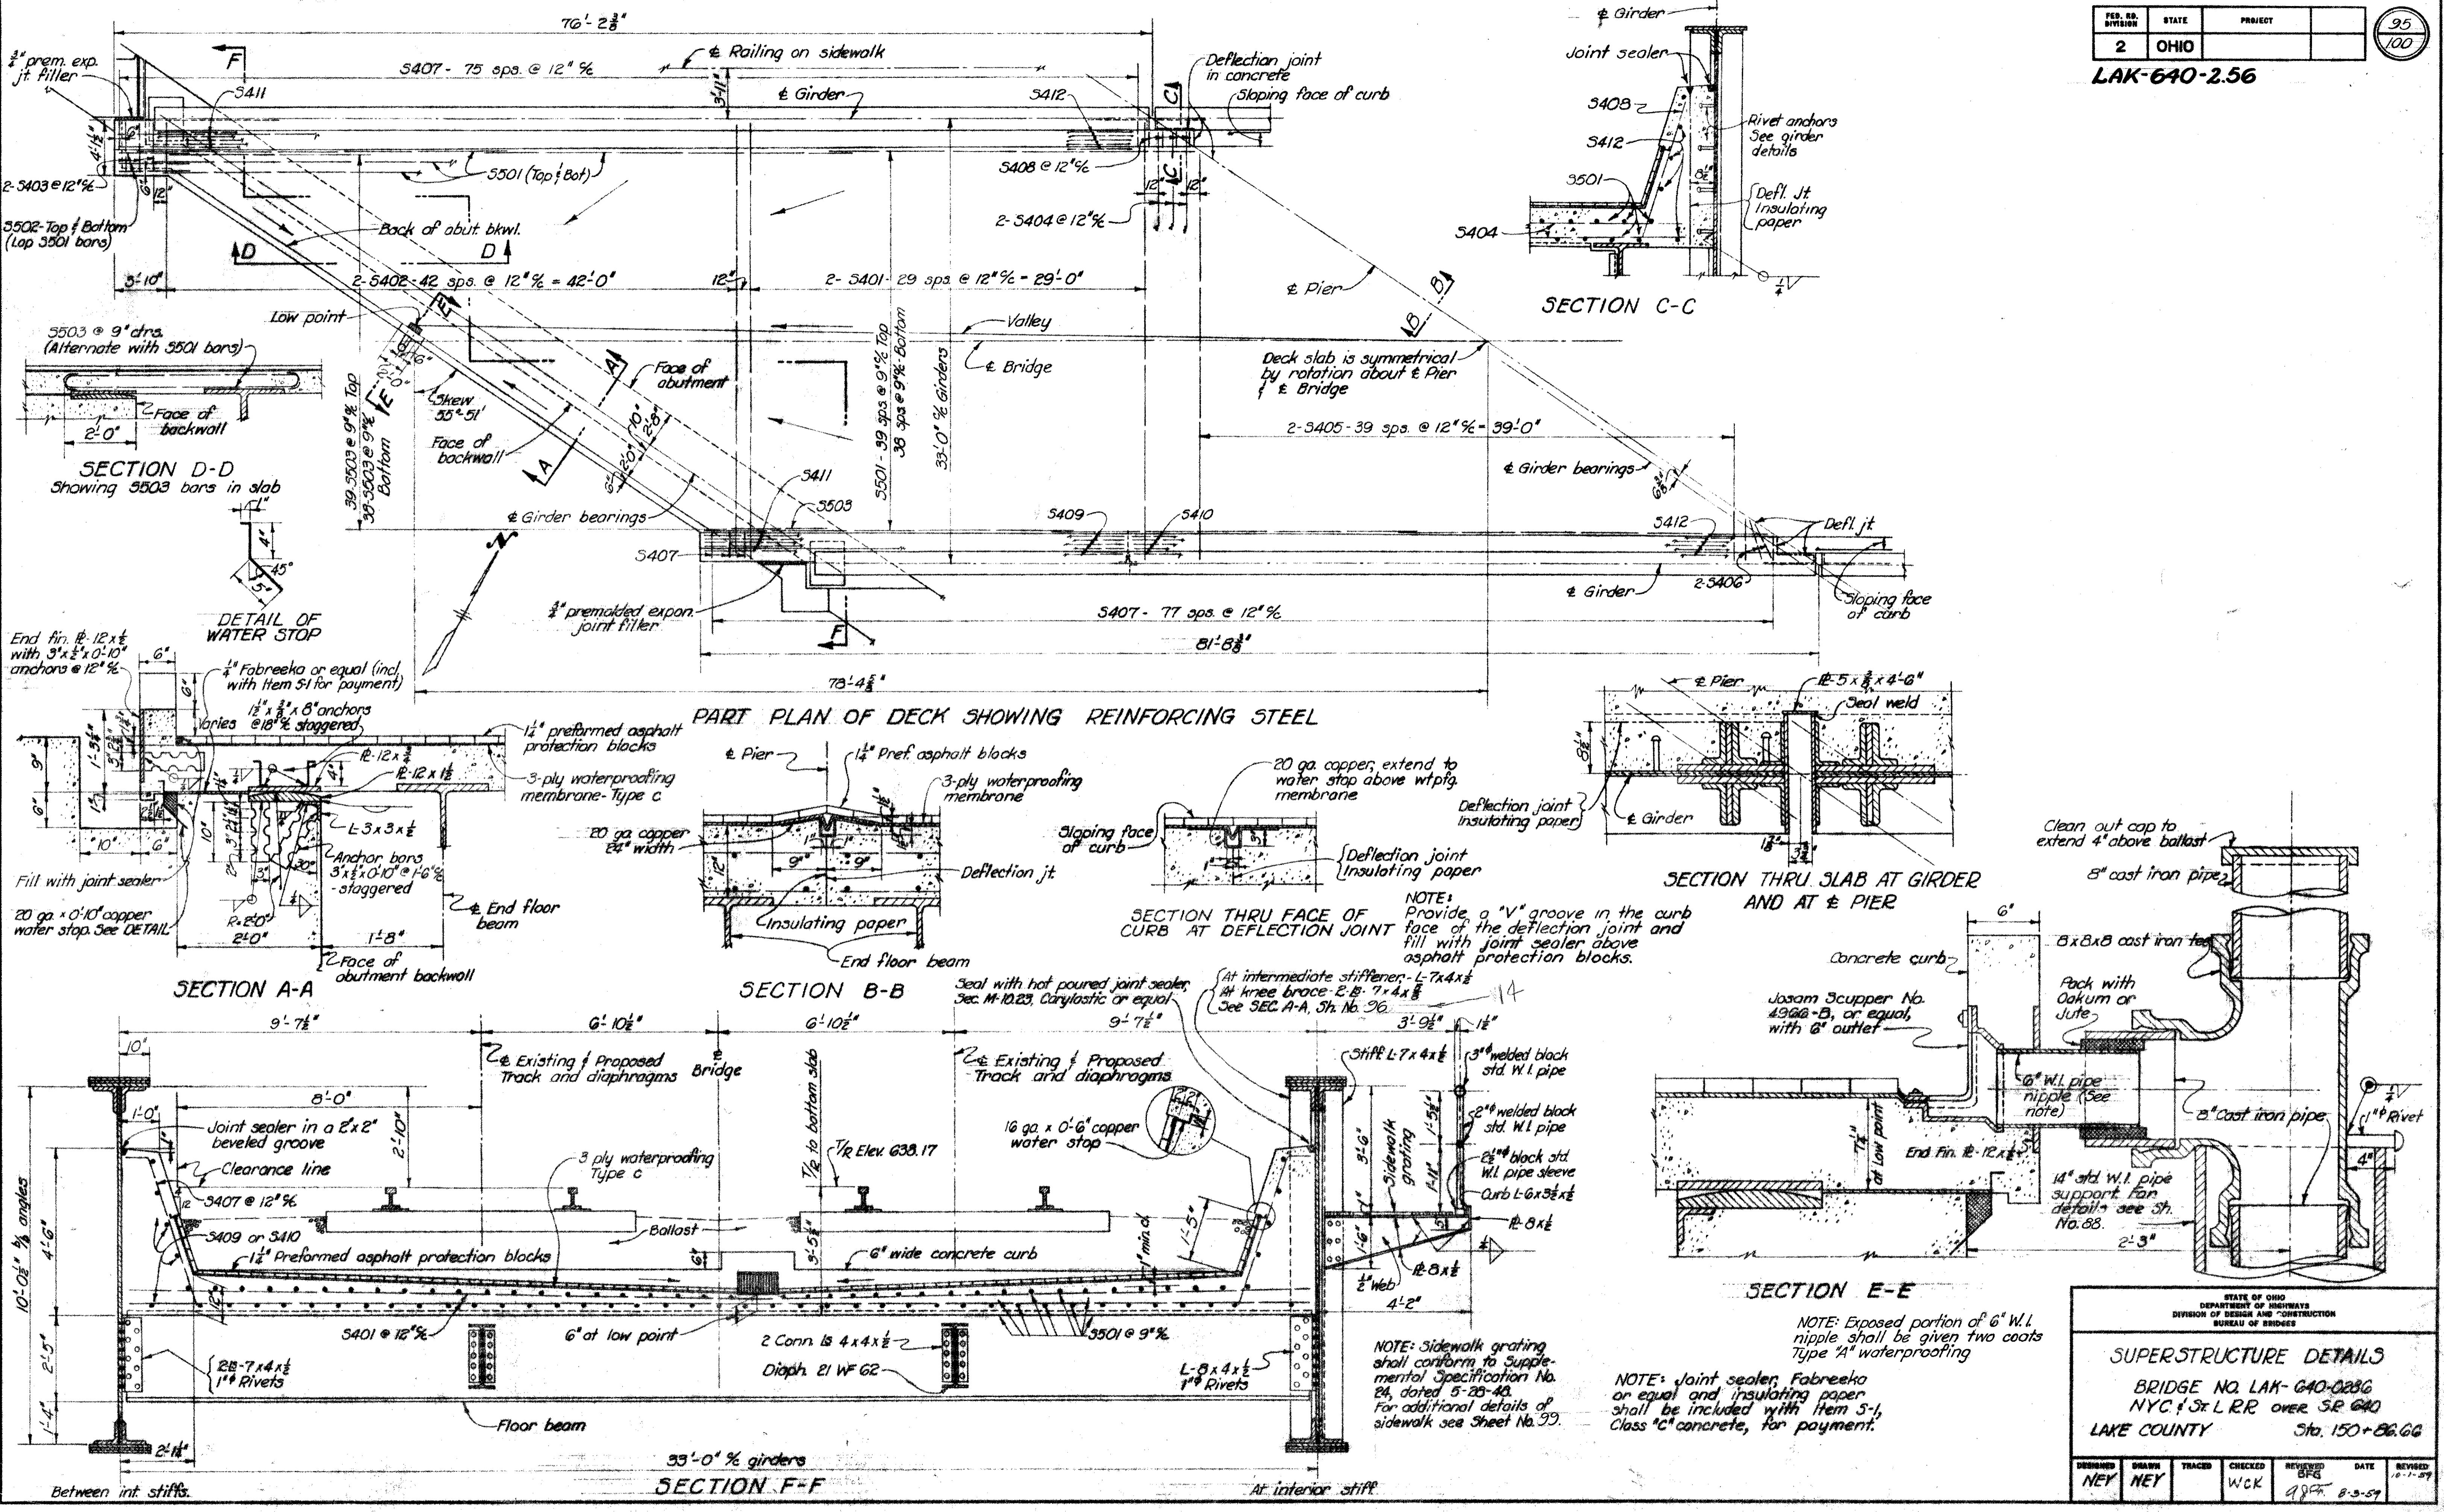

NOTE: Provide a "V" groove in the curb face of the deflection joint and fill with joint sealer above asphalt protection blocks.

NOTE: At intermediate stiffeners - L-7x4x1/2 #4 knee brace - 2-8' 7x4x1/2 See SEC A-A, Sh. No. 26.

NOTE: Sidewalk grating shall conform to Supplemental Specification No. 24, dated 5-23-40. For additional details of sidewalk see Sheet No. 99.

NOTE: Joint sealer, Fabreeka or equal and insulating paper shall be included with Item S-1, Class "C" concrete, for payment.

NOTE: Exposed portion of 6" W.I. nipple shall be given two coats Type "A" waterproofing

STATE OF OHIO DEPARTMENT OF HIGHWAYS DIVISION OF DESIGN AND CONSTRUCTION BUREAU OF BRIDGES						
<b>SUPERSTRUCTURE DETAILS</b>						
BRIDGE NO. LAK-640-0286 NYC & ST. L.R.R. OVER SR 640 LAKE COUNTY Sta. 150+86.66						
DESIGNED	DRAWN	TRACED	CHECKED	REVIEWED	DATE	REVISED
NEY	NEY		WCK	BFG	8-3-59	