
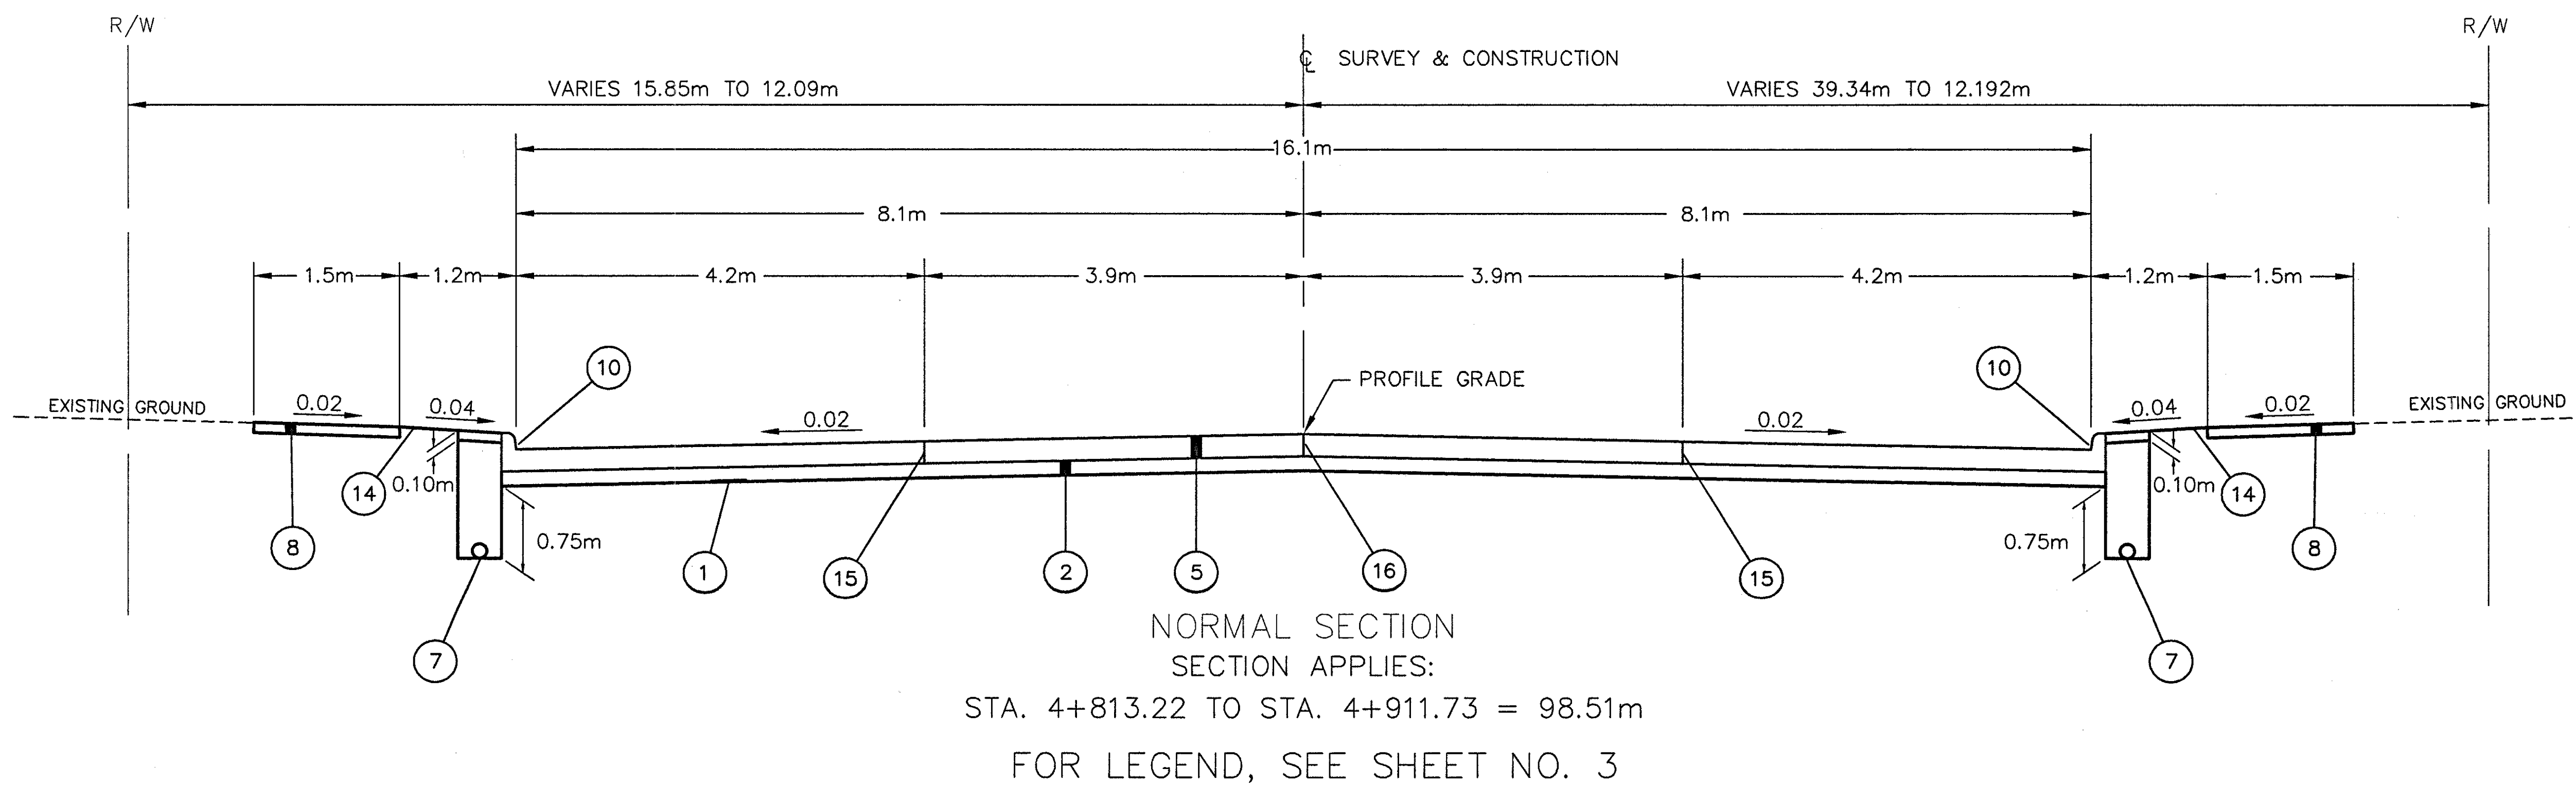


# TYPE 451 VINE STREET

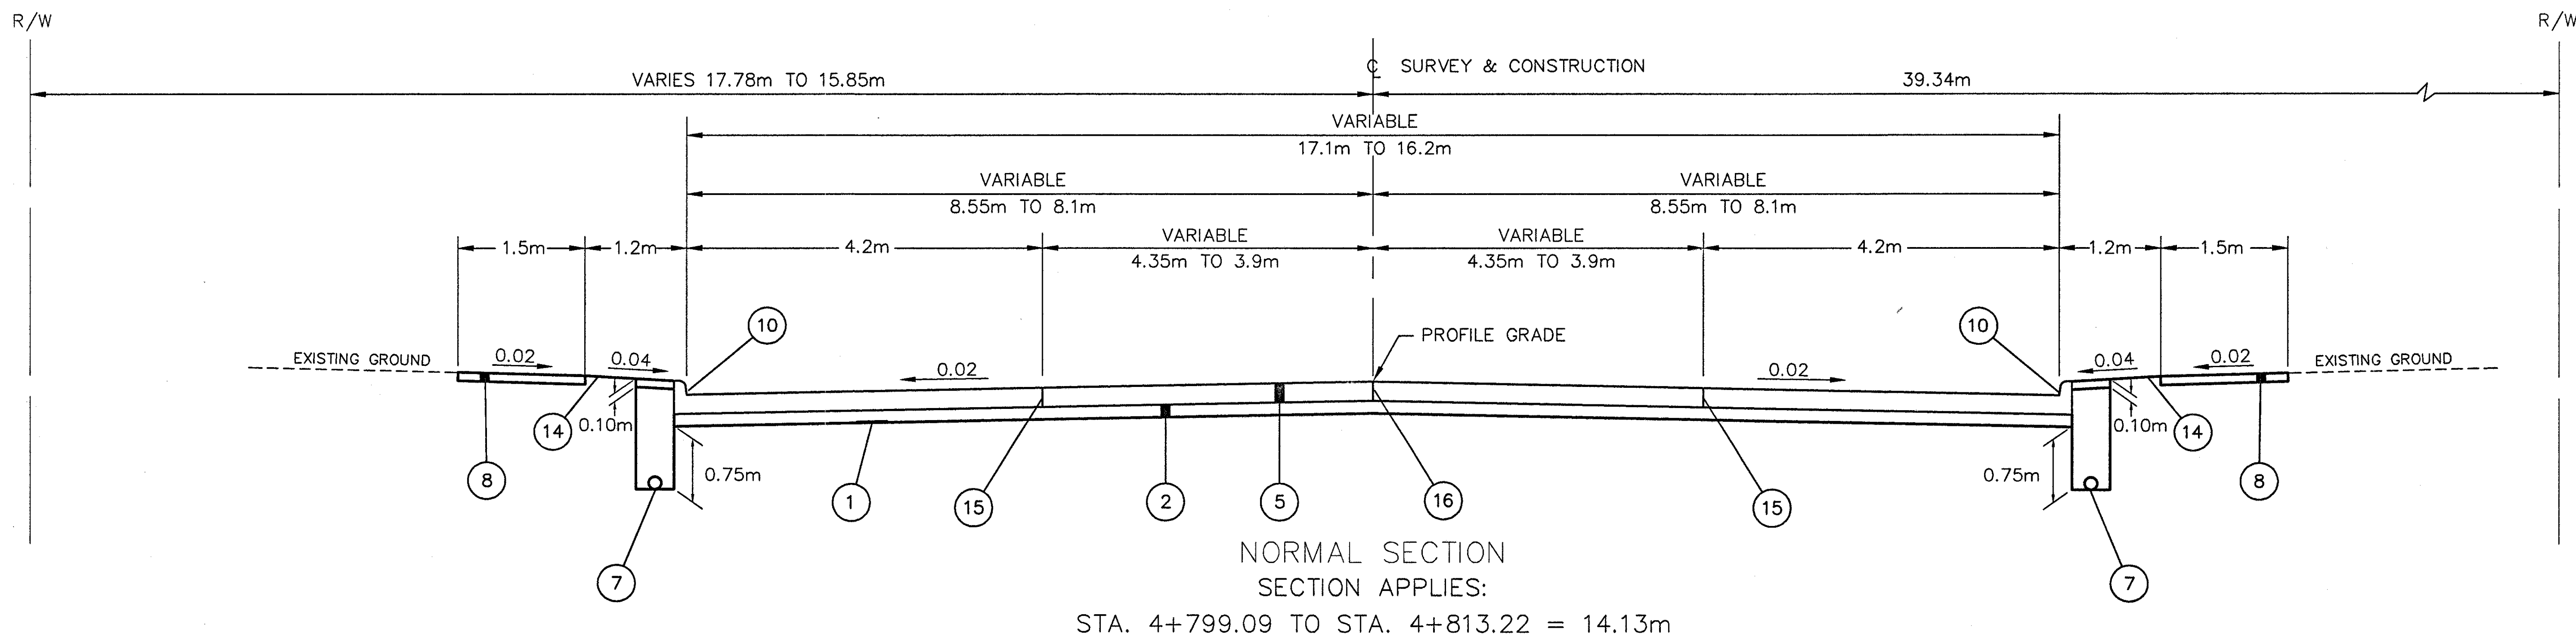

CALCULATED  
CHECKED

TYPICAL SECTION  
STA. 4+799.09 TO STA. 4+911.73

LAK-640-3.444