


TYPE 451
BEN-HUR SERVICE RD.
SKIFF SERVICE RD.

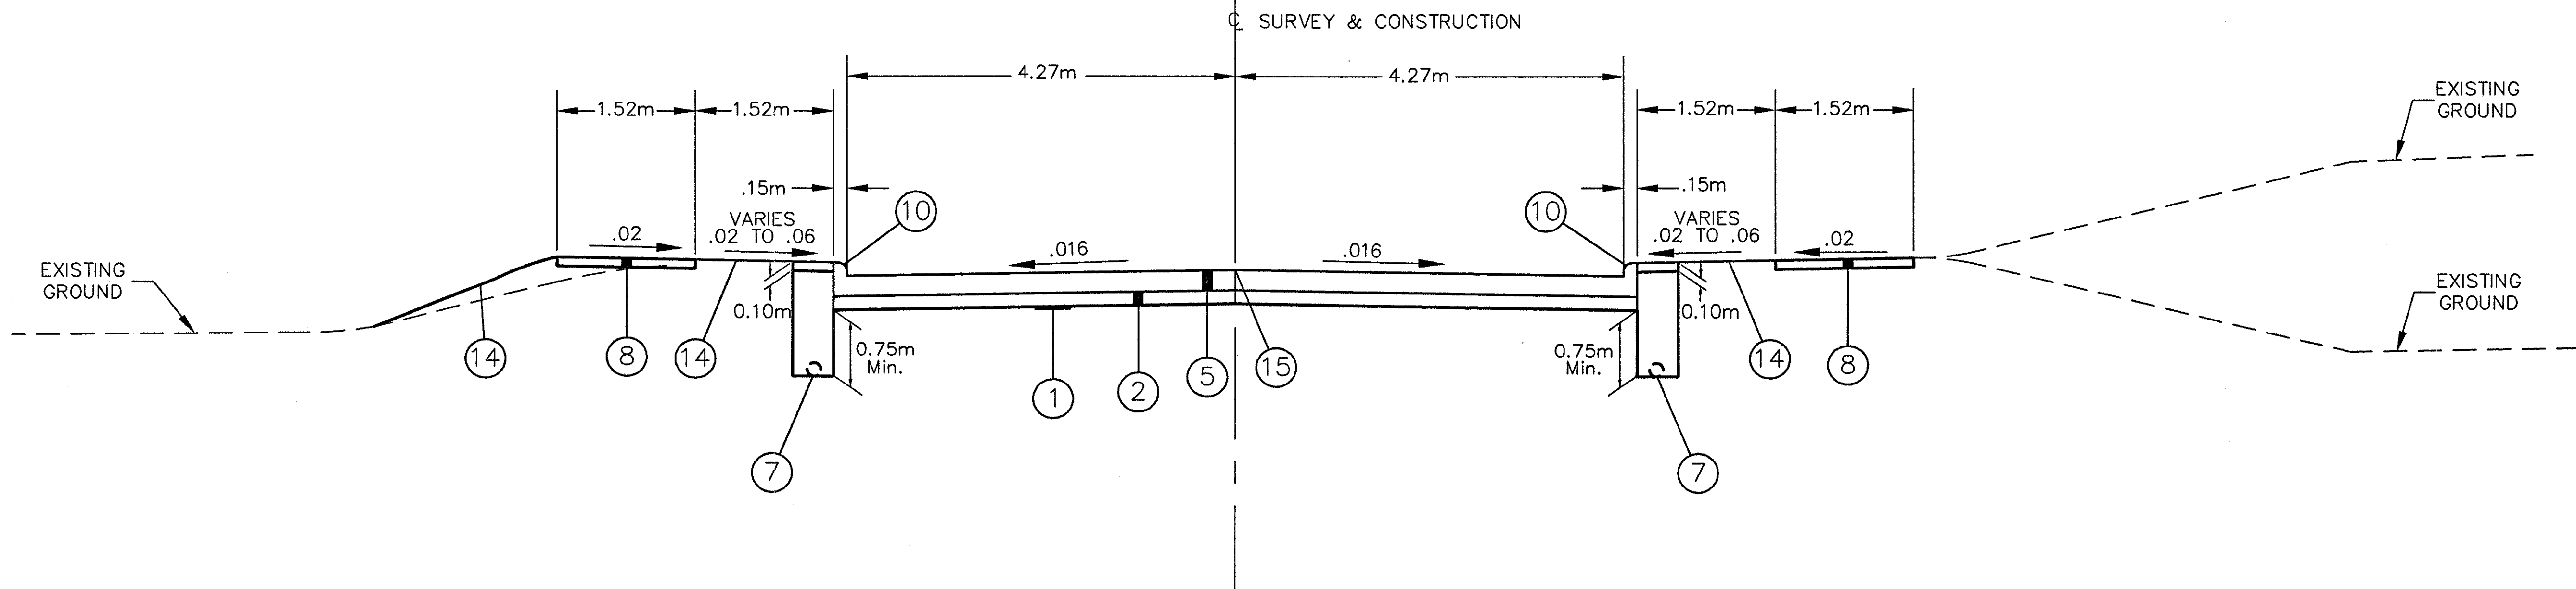

NORMAL SECTION
SECTION APPLIES:
BEN-HUR SERVICE ROAD : STA. 0+100 TO 0+135
SKIFF SERVICE ROAD : STA. 0+064.6 TO 0+100
FOR LEGEND, SEE SHEET NO. 3

TYPICAL SECTION

LAK-640-3.444