



VINE STREET

CALCULATED
CHECKED

EXISTING TYPICAL SECTION

LAK-640-3.444

13
214

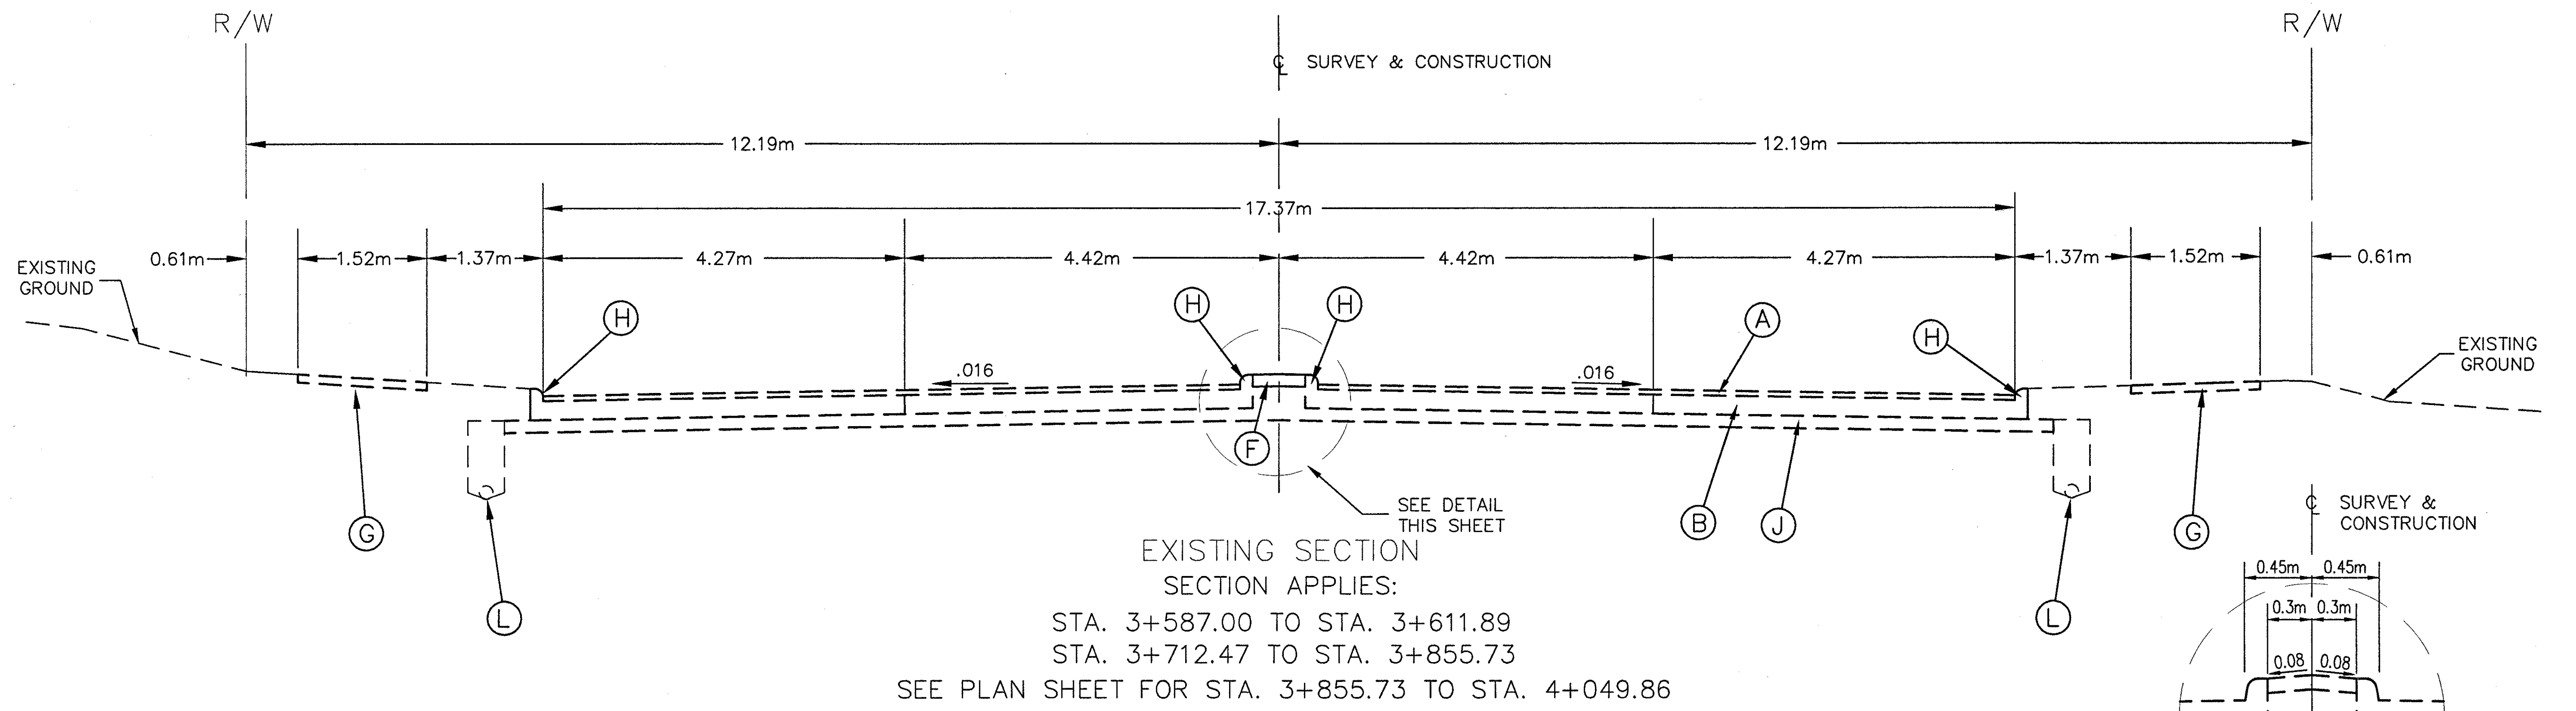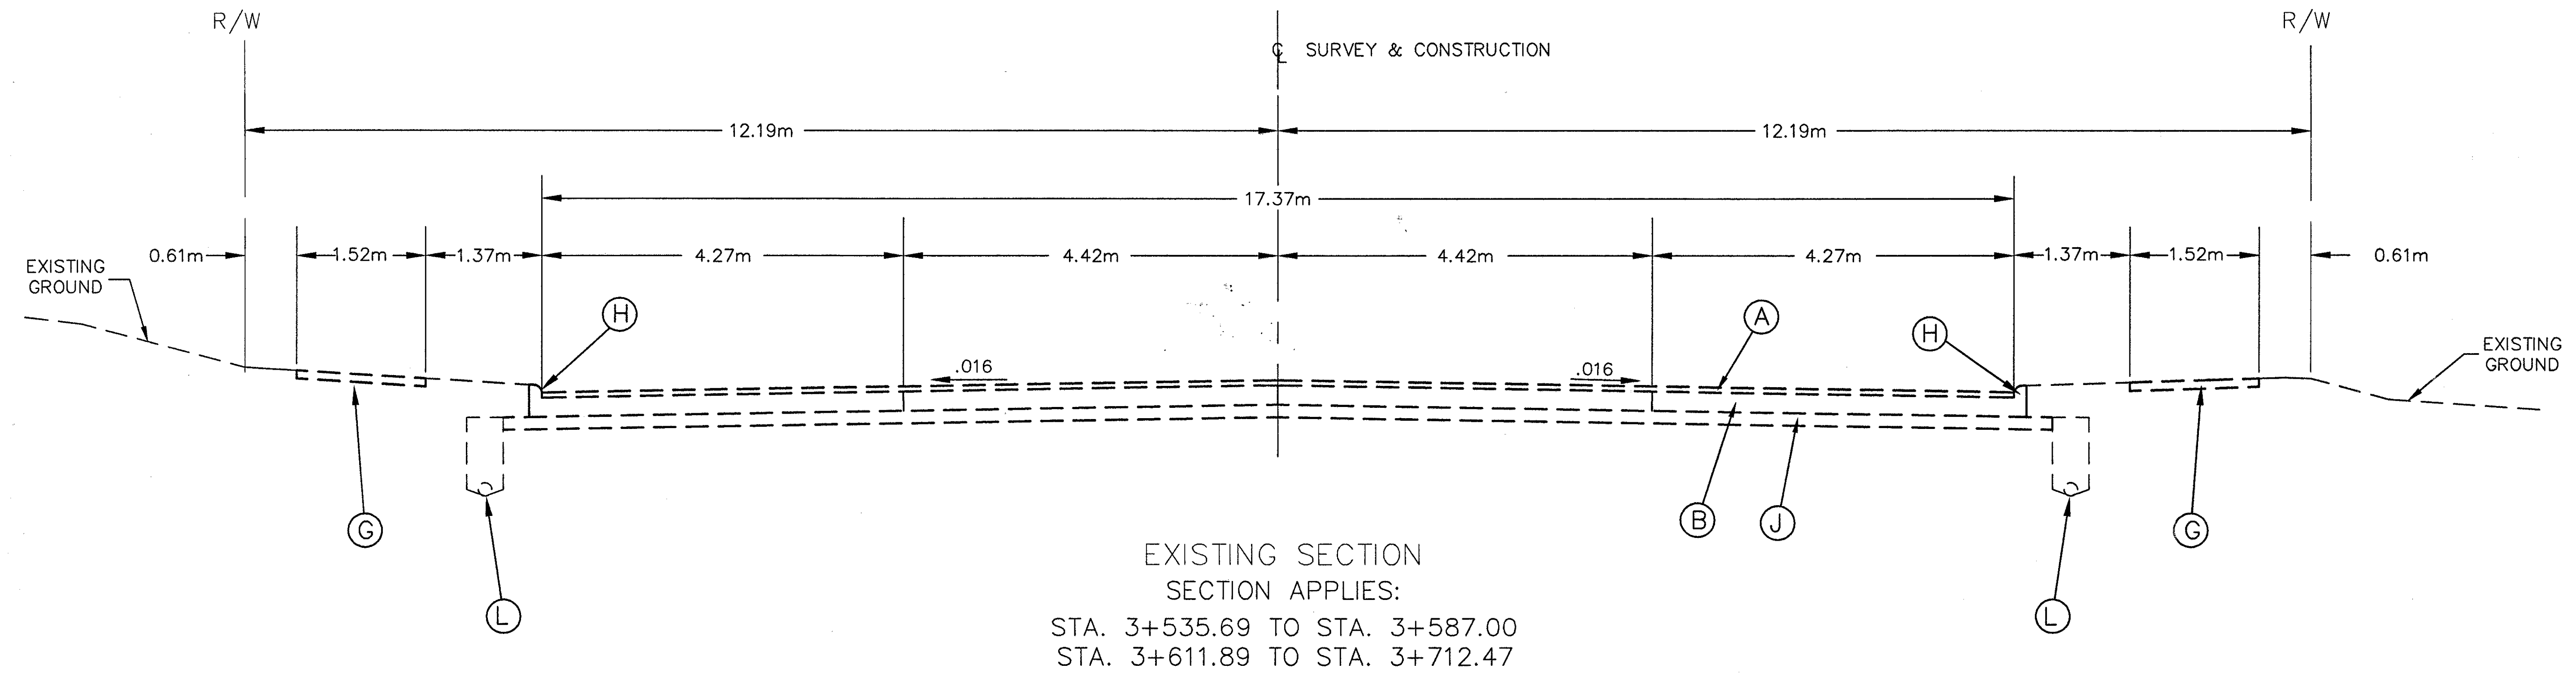

- | | |
|--------------------------|-----------------------|
| (A) ASPHALT CONCRETE | (G) CONCRETE SIDEWALK |
| (B) REINFORCED CONCRETE | (H) CONCRETE CURB |
| (C) CONCRETE BASE | (I) SANDSTONE CURB |
| (D) BRICK WEARING COURSE | (J) SUBBASE |
| (E) SAND CUSHION | (K) 100 mm UNDERDRAIN |
| (F) CONCRETE MEDIAN | (L) 150 mm UNDERDRAIN |
| | (M) TREATED SHOULDER |