


# VINE STREET

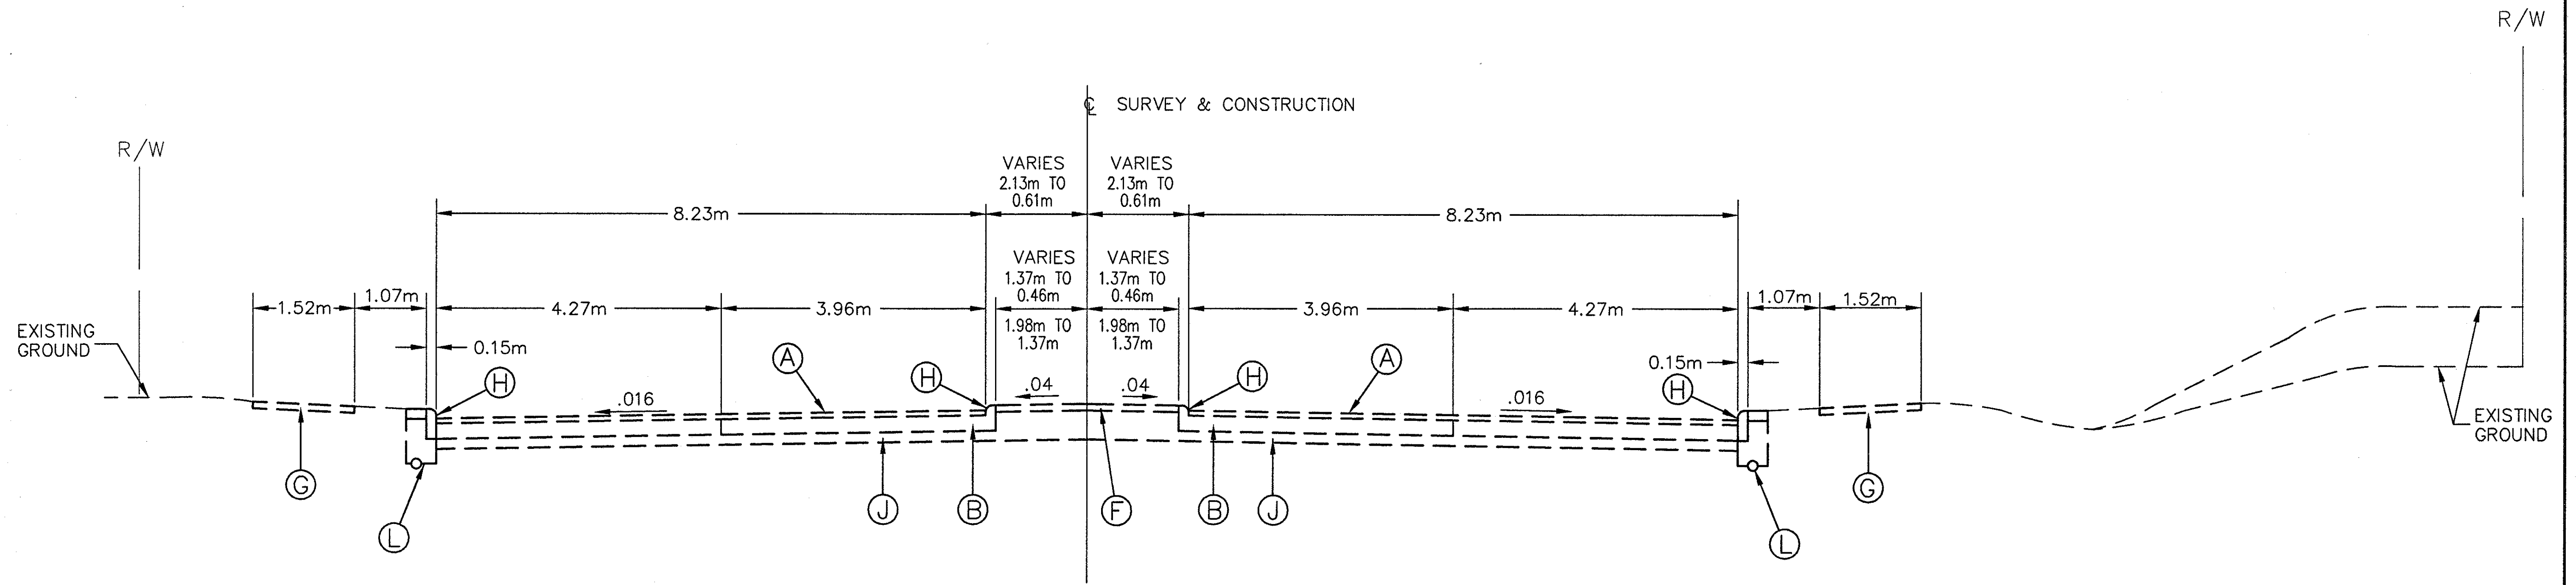

## NORMAL SECTION

SECTION APPLIES:

STA 4+663.45 TO STA 4+794.97  
 STA 4+240.84 TO STA 4+358.65

FOR LEGEND SEE SHEET NO. 13

CALCULATED  
 CHECKED

EXISTING TYPICAL SECTION

LAK-640-3.444

17  
 214