


EXISTING TYPICAL SECTION RAMP PAVEMENT

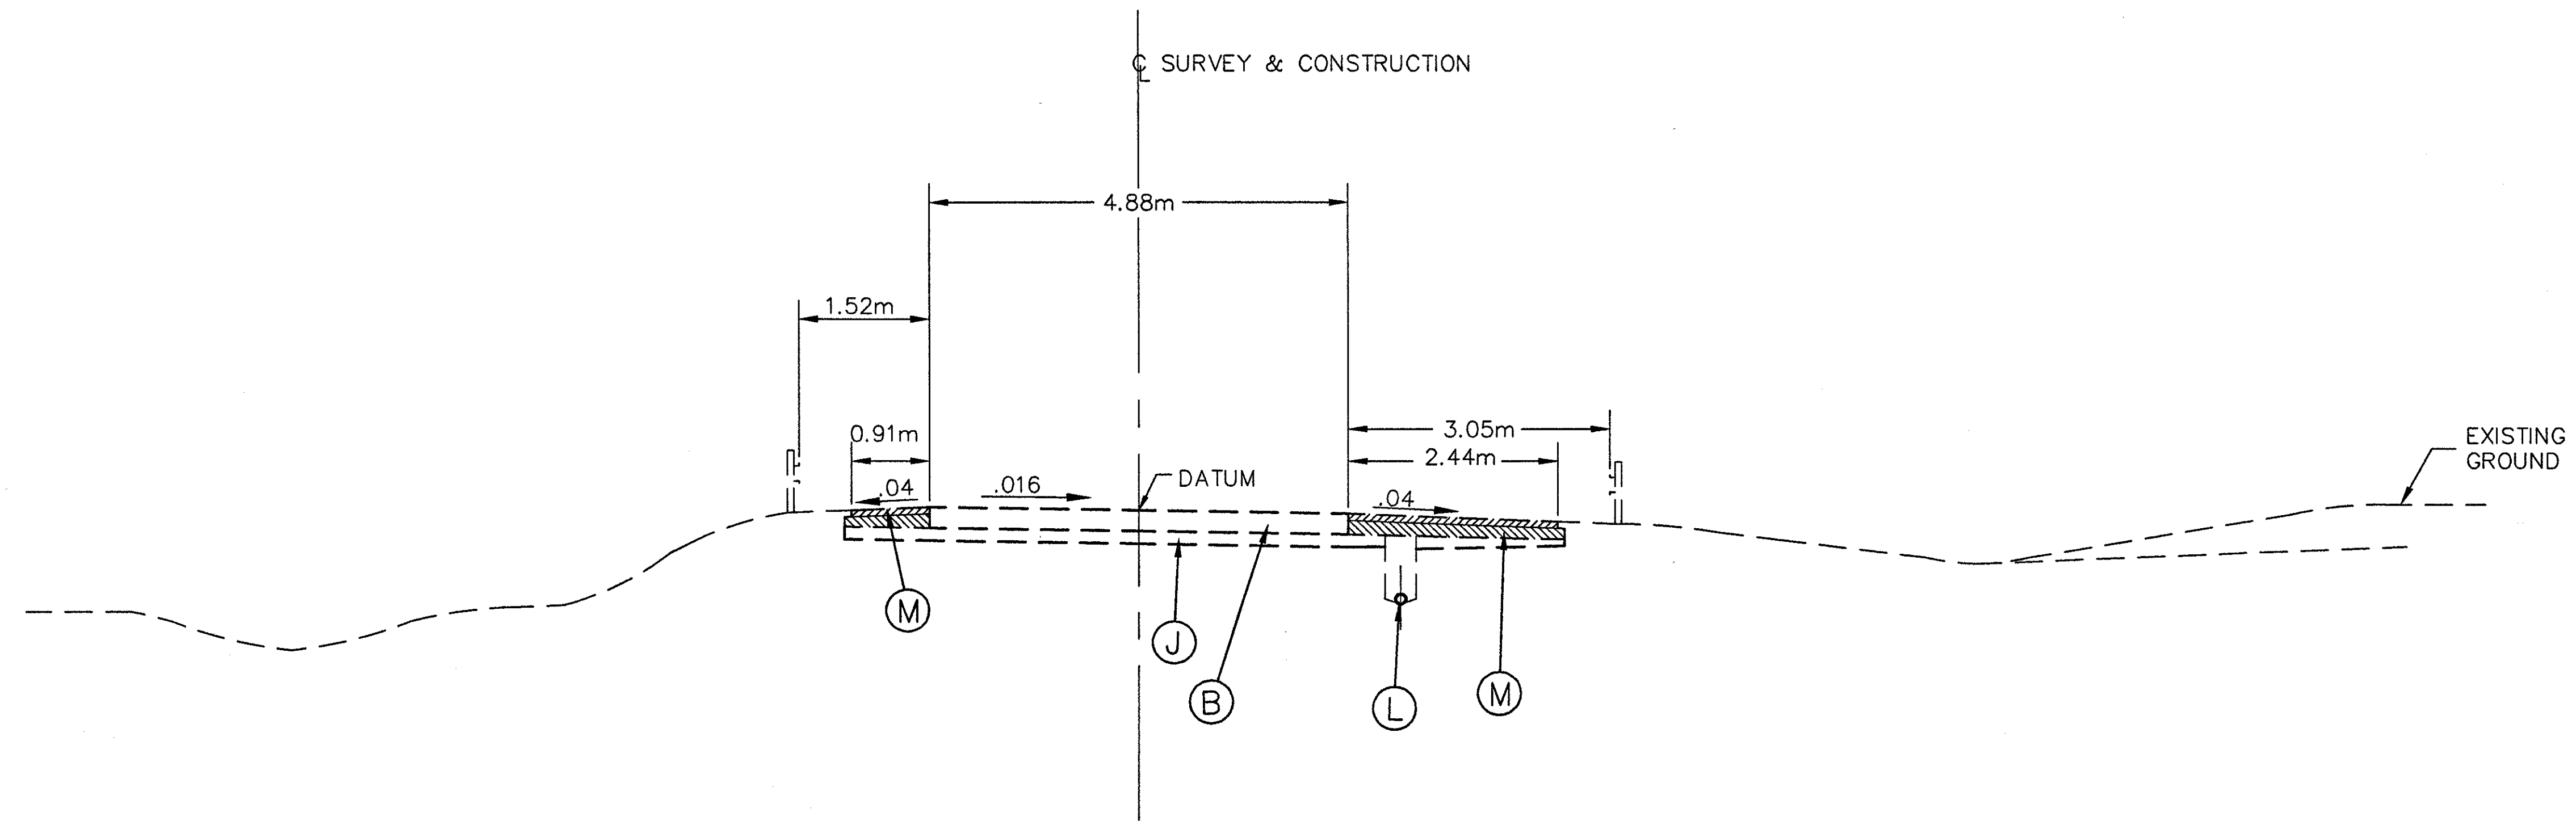

NORMAL RAMP SECTION
FOR LEGEND SEE SHEET NO. 13

CALCULATED
CHECKED

EXISTING TYPICAL SECTION
(S.R. 2 RAMP)

LAK-640-3.444

20
214