


**NOTES:**

- STATION 4+480.57 TO STATION 4+663.45 WILL NEED CONSTRUCTION BARRELS AND TEMPORARY EDGE LINES AS CALLED OUT UNTIL SOLID MEDIAN IS POURED.
- EXISTING CONFLICTING SIGNS, SIGNALS AND PAVEMENT MARKING ON VINE STREET SHALL BE COVERED (SIGNS AND SIGNALS) OR REMOVED (PAVEMENT MARKINGS)
- BARRELS SHALL BE SPACED OUT ALONG ROADWAY AT 15m ON CENTER EXCEPT FOR TAPERS AND CLOSED INTERSECTIONS, WHERE THE BARRELS SHALL BE SPACED AT 3m ON CENTER. BARRELS SHALL NOT PROHIBIT ACCESS TO ANY INTERSECTION OR DRIVEWAY NOT UNDER CONSTRUCTION
- ALL INTERSECTIONS THAT ARE CLOSED DUE TO CONSTRUCTION SHALL HAVE EMERGENCY ACCESS MAINTAINED
- MEDIAN SHALL BE COMPLETED AT THE END OF PHASE 2. SEE SHEET 32 FOR DETAILS.

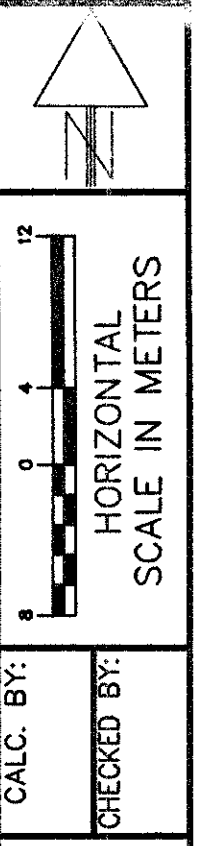

CALC. BY:  
CHECKED BY:

**MAINTENANCE OF TRAFFIC  
SECTION 1 - PHASE 2**

**LAK-640-3.444**

41  
214