


BENCH MARK: ELEV. 192.410  
 STA. 3+452.72, OFFSET 8.44 m LT.  
 S.E. BASE BOLT  
 SIGNAL POLE

**LEGEND**

- W --- EX. WATER LINE
- SAN --- EX. SANITARY LINE
- G --- EX. GAS LINE
- S --- EX. STORM LINE
- T --- EX. UNDERGROUND TELEPHONE LINE
- E --- EX. UNDERGROUND ELECTRIC LINE
- g EX. GAS SHUT OFF OR TEST VALVE
- m EX. GAS METER
- e EX. ELECTRIC METER
- o EX. WATER SHUT OFF
- WATER SERVICE CONNECTION ADJUSTED TO GRADE
- m EX. WATER METER
- EX. WATER METER ADJUSTED TO GRADE
- EX. WATER LINE VALVE
- EX. WATER LINE VALVE ADJUSTED TO GRADE
- PROPOSED WATER LINE VALVE
- h EX. HYDRANT
- h EX. HYDRANT ADJUSTED TO GRADE
- h PROPOSED HYDRANT ASSEMBLY
- o EX. POWER POLE
- o EX. POWER POLE (TO BE RELOCATED)
- o EX. GUY WIRE
- o EX. LIGHT POLE
- o EX. TRAFFIC CONTROLLER
- o EX. TRAFFIC PULL BOX
- o EX. PEDESTRIAN POLE
- o EX. TRAFFIC SIGNAL MAST ARM
- o EX. SIGN
- o EX. CATCHBASIN
- o EX. CATCHBASIN
- o PROP. CATCHBASIN
- o EX. MANHOLE
- o PROP. MANHOLE
- o MANHOLE ADJUSTED OR RECONSTRUCTED TO GRADE
- INLET BASIN
- ⊕ EX. TELEPHONE MANHOLE
- PROPOSED UNDERDRAIN

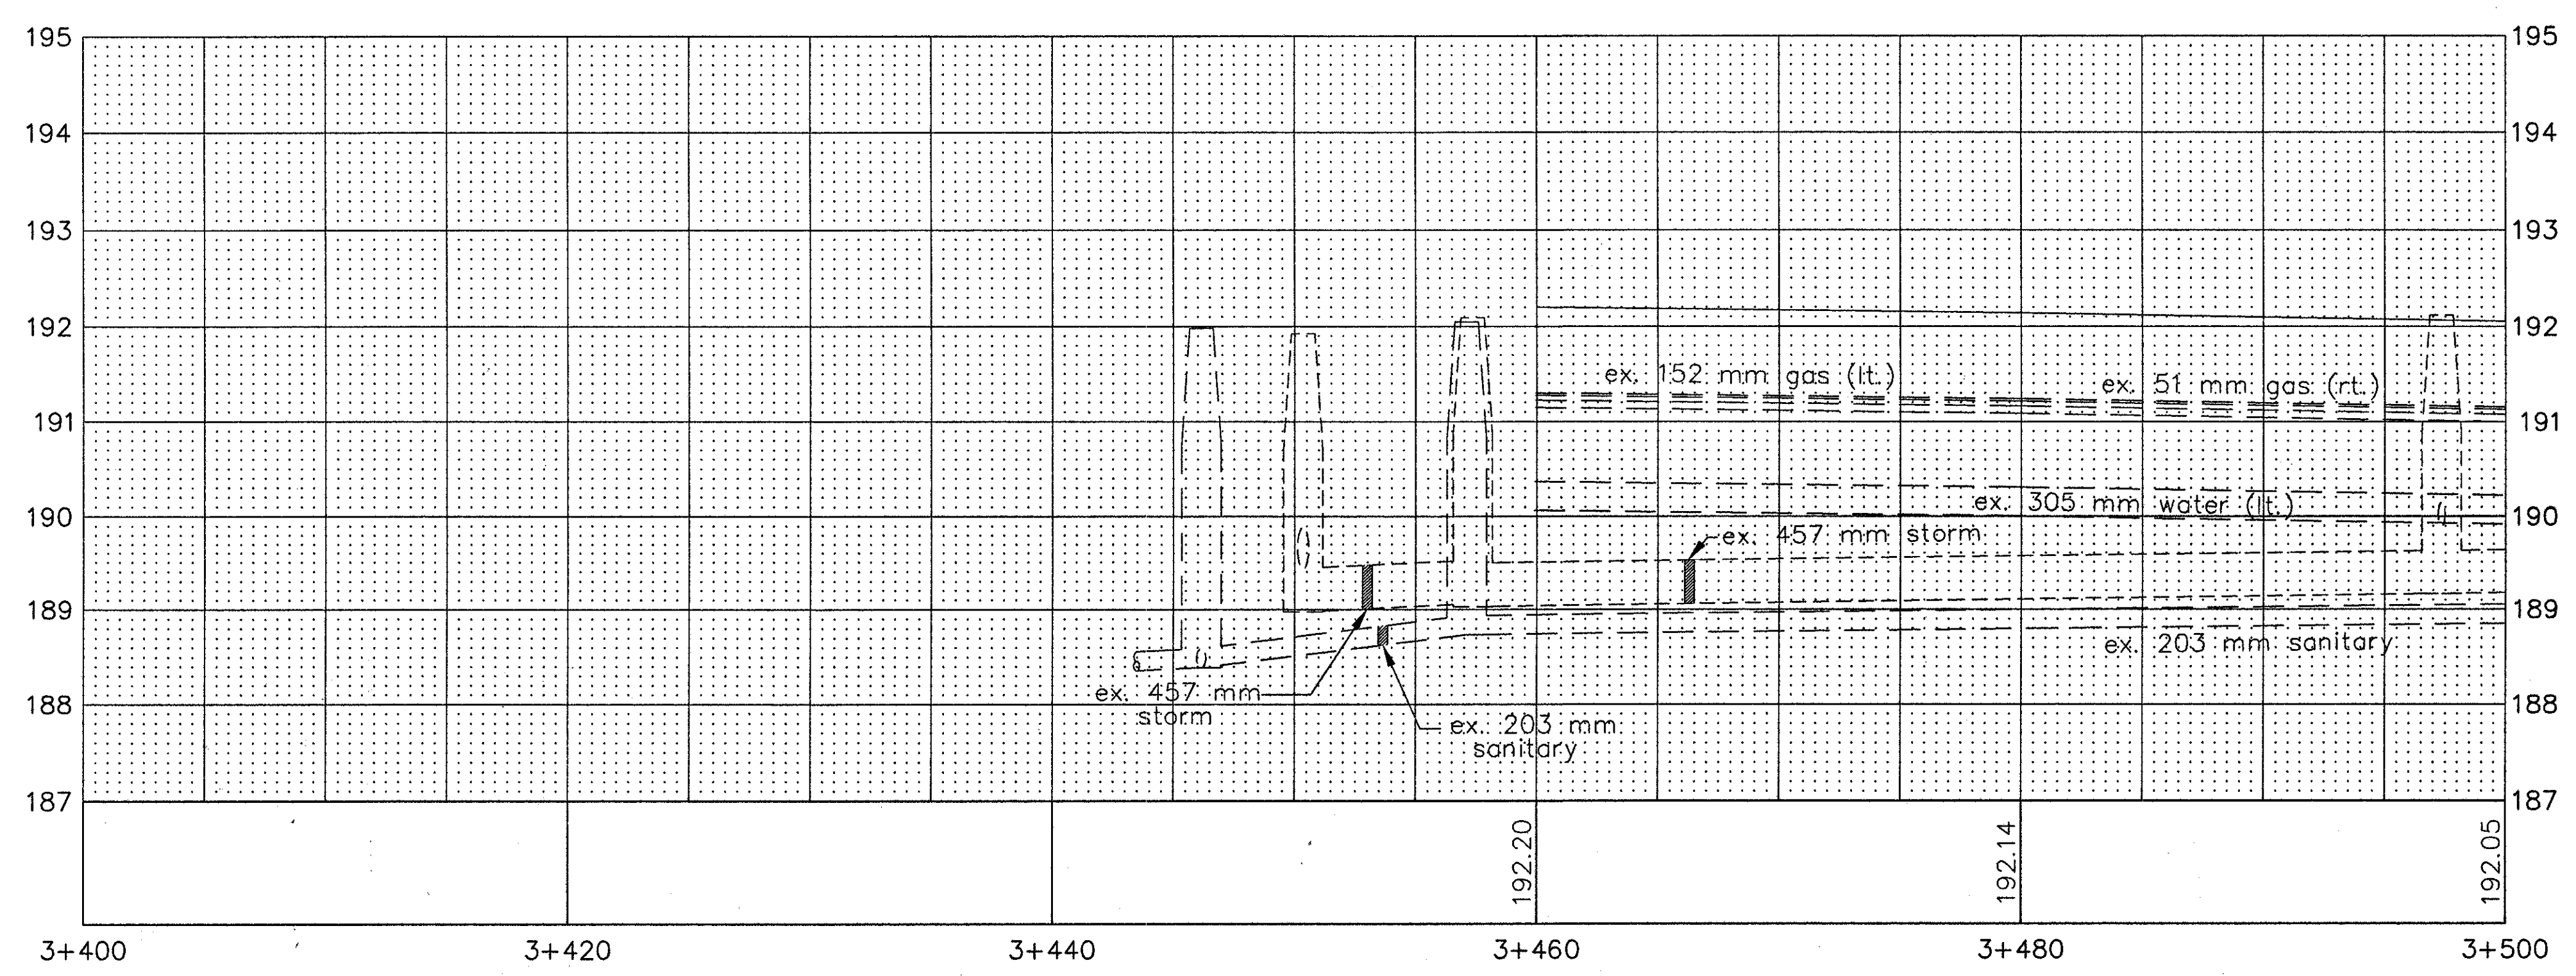

MATCH LINE STA. 3+500

PLAN AND PROFILE SHEET

STA. 3+360 TO STA. 3+500 S.R. 640

LAK-640-3.444

68  
214