


SEE SHEET 155 FOR S.R. 2 RAMP #13 EXTRA AREA  
 SEE SHEET 163 FOR LAKELAND BLVD. EXTRA AREA  
 SEE SHEETS 113, 181 FOR CATCH BASIN CROSS-OVERS  
 SEE SHEET 196 FOR WATER WORK QUANTITIES  
 SEE SHEET 60 FOR STORM CONNECTION QUANTITIES  
 SEE SHEET 61 FOR DRIVE QUANTITIES  
 SEE SHEET 76 FOR ESTIMATED DRAINAGE QUANTITIES  
 SEE SHEET 196 FOR UTILITY RELOCATION

**LEGEND**


- W --- EX. WATER LINE
- SAN --- EX. SANITARY LINE
- G --- EX. GAS LINE
- S --- EX. STORM LINE
- T --- EX. TELEPHONE LINE
- C --- EX. CABLE LINE

BENCH MARK: ELEV. 191.928  
 STA. 4+030.56, OFFSET 0.0 m  
 MONUMENT BOX  
 TOP OF IRON PIN

(\*) 707.41 NON-PERFORATED,  
 ASTM D-3034 SDR 35,  
 707.33 OR 707.42

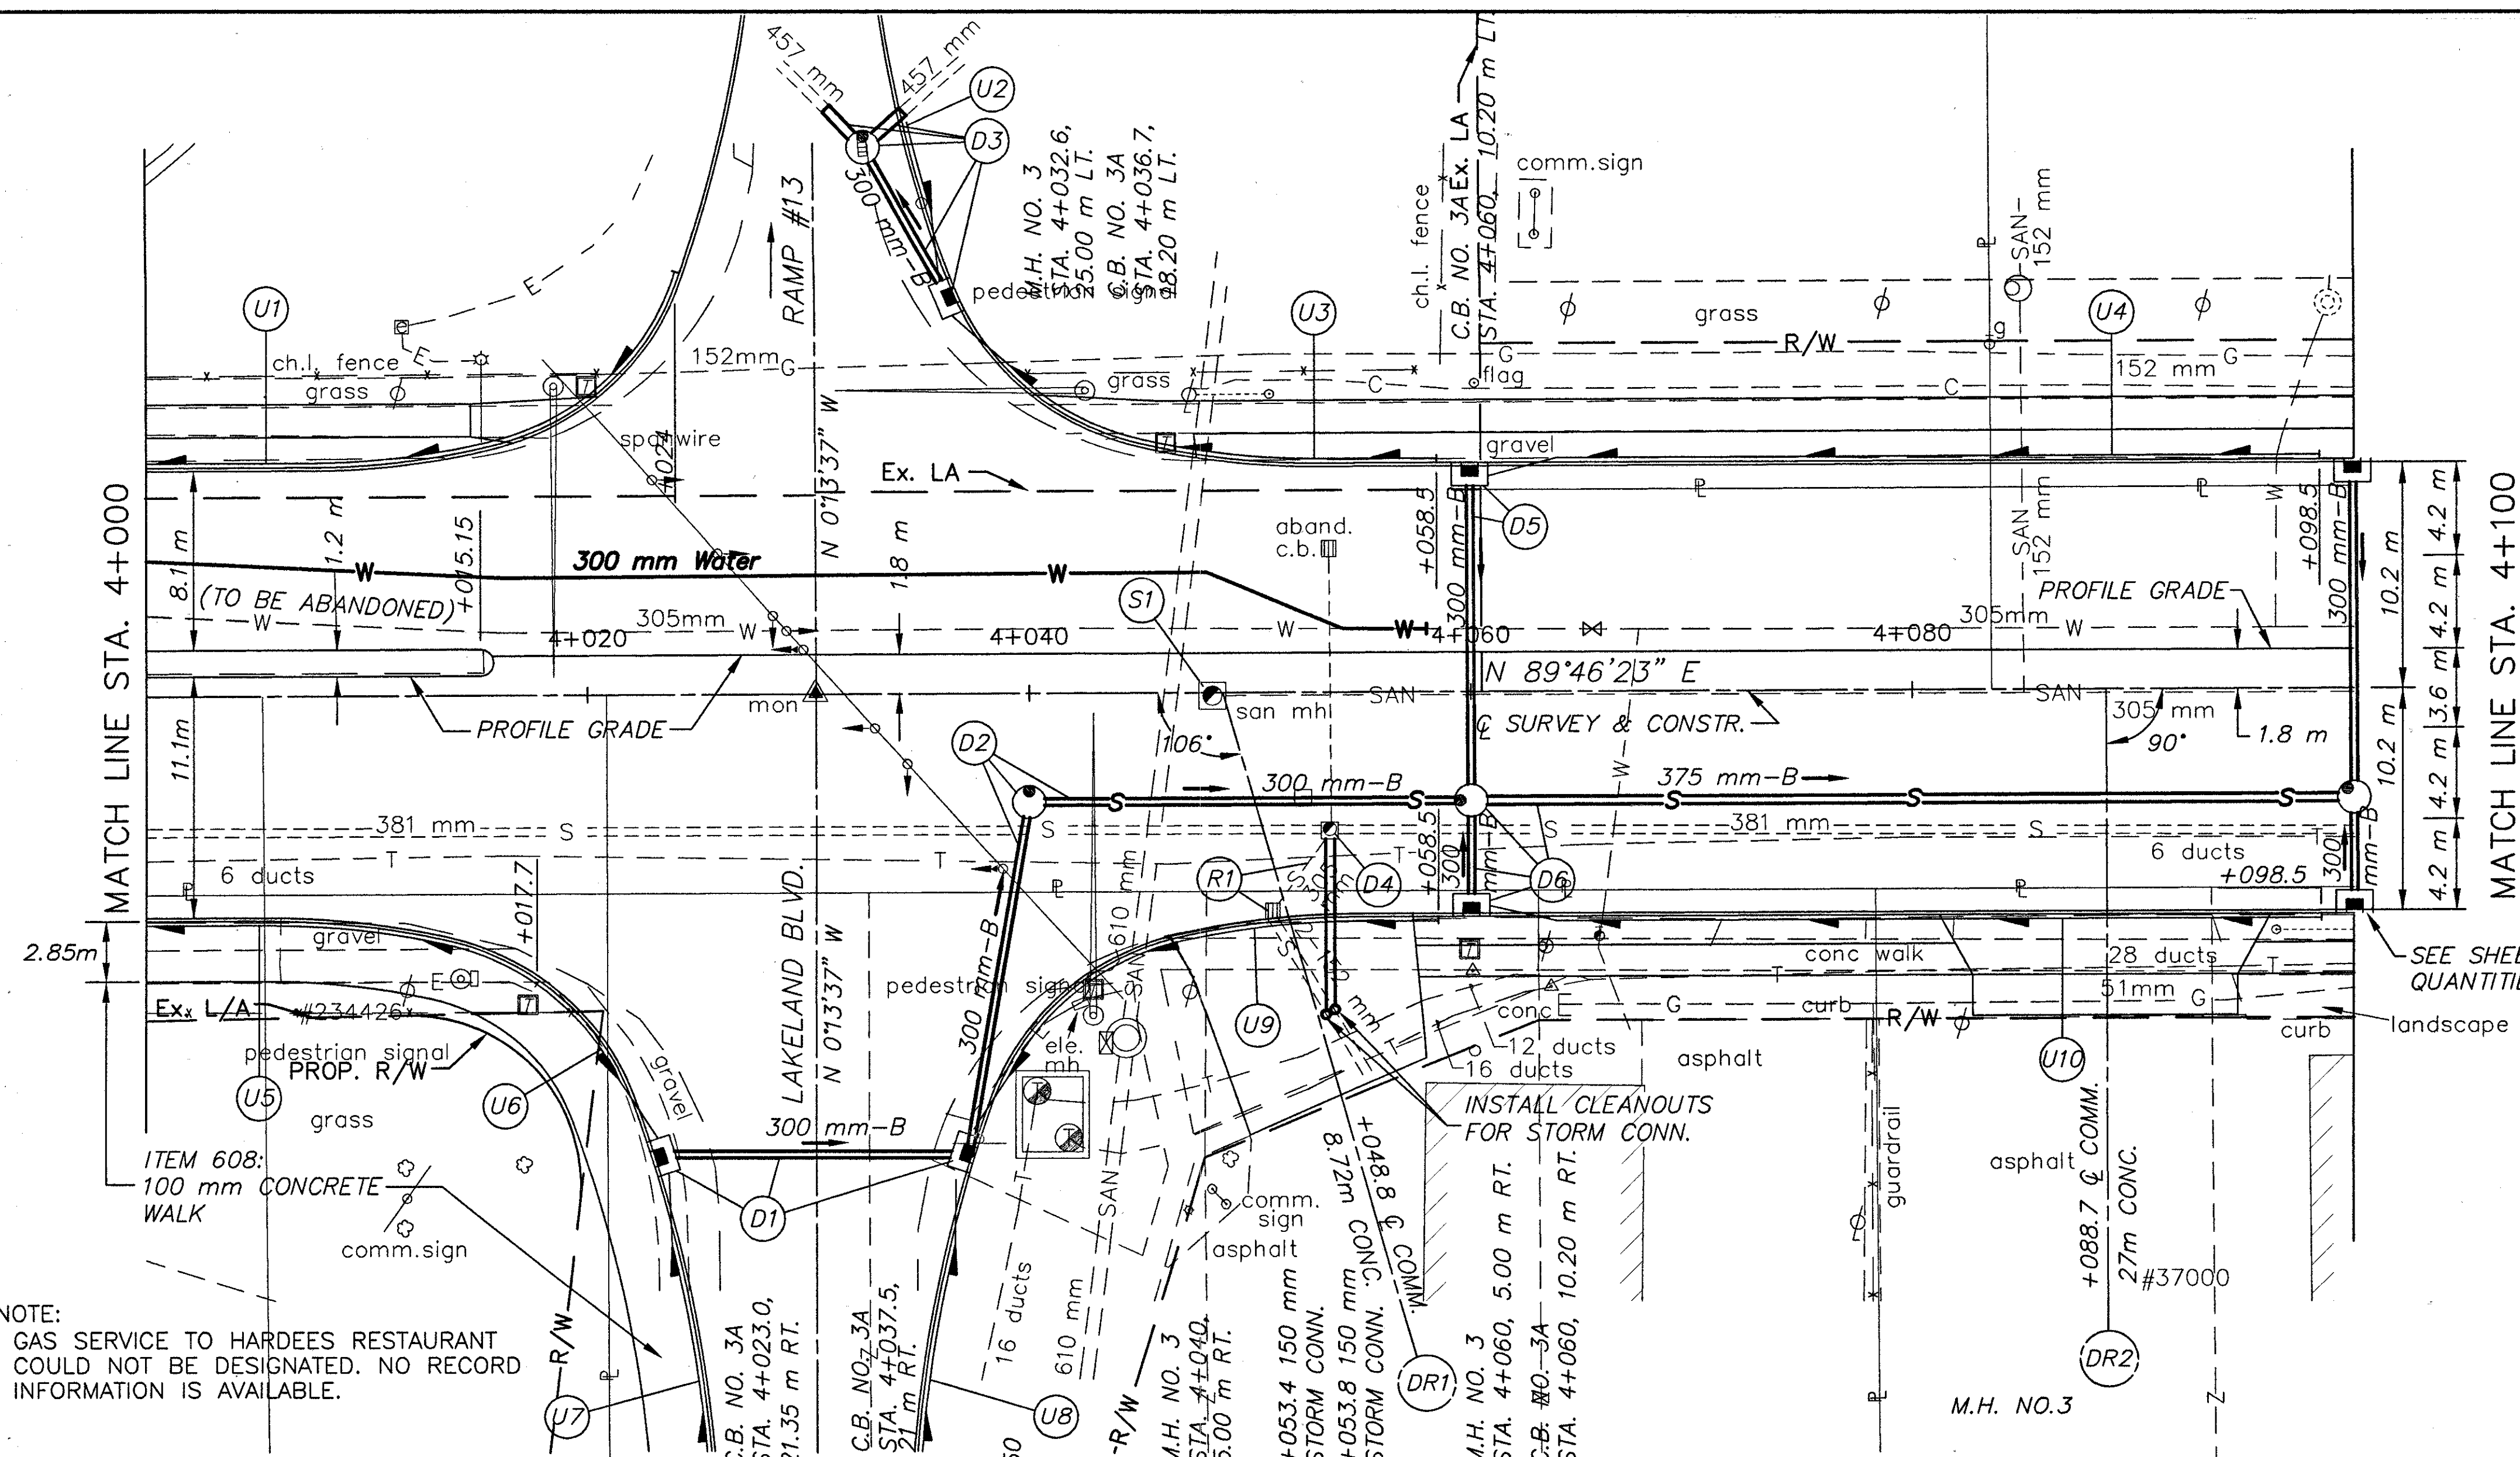

NOTE:  
 GAS SERVICE TO HARDEES RESTAURANT  
 COULD NOT BE DESIGNATED. NO RECORD  
 INFORMATION IS AVAILABLE.

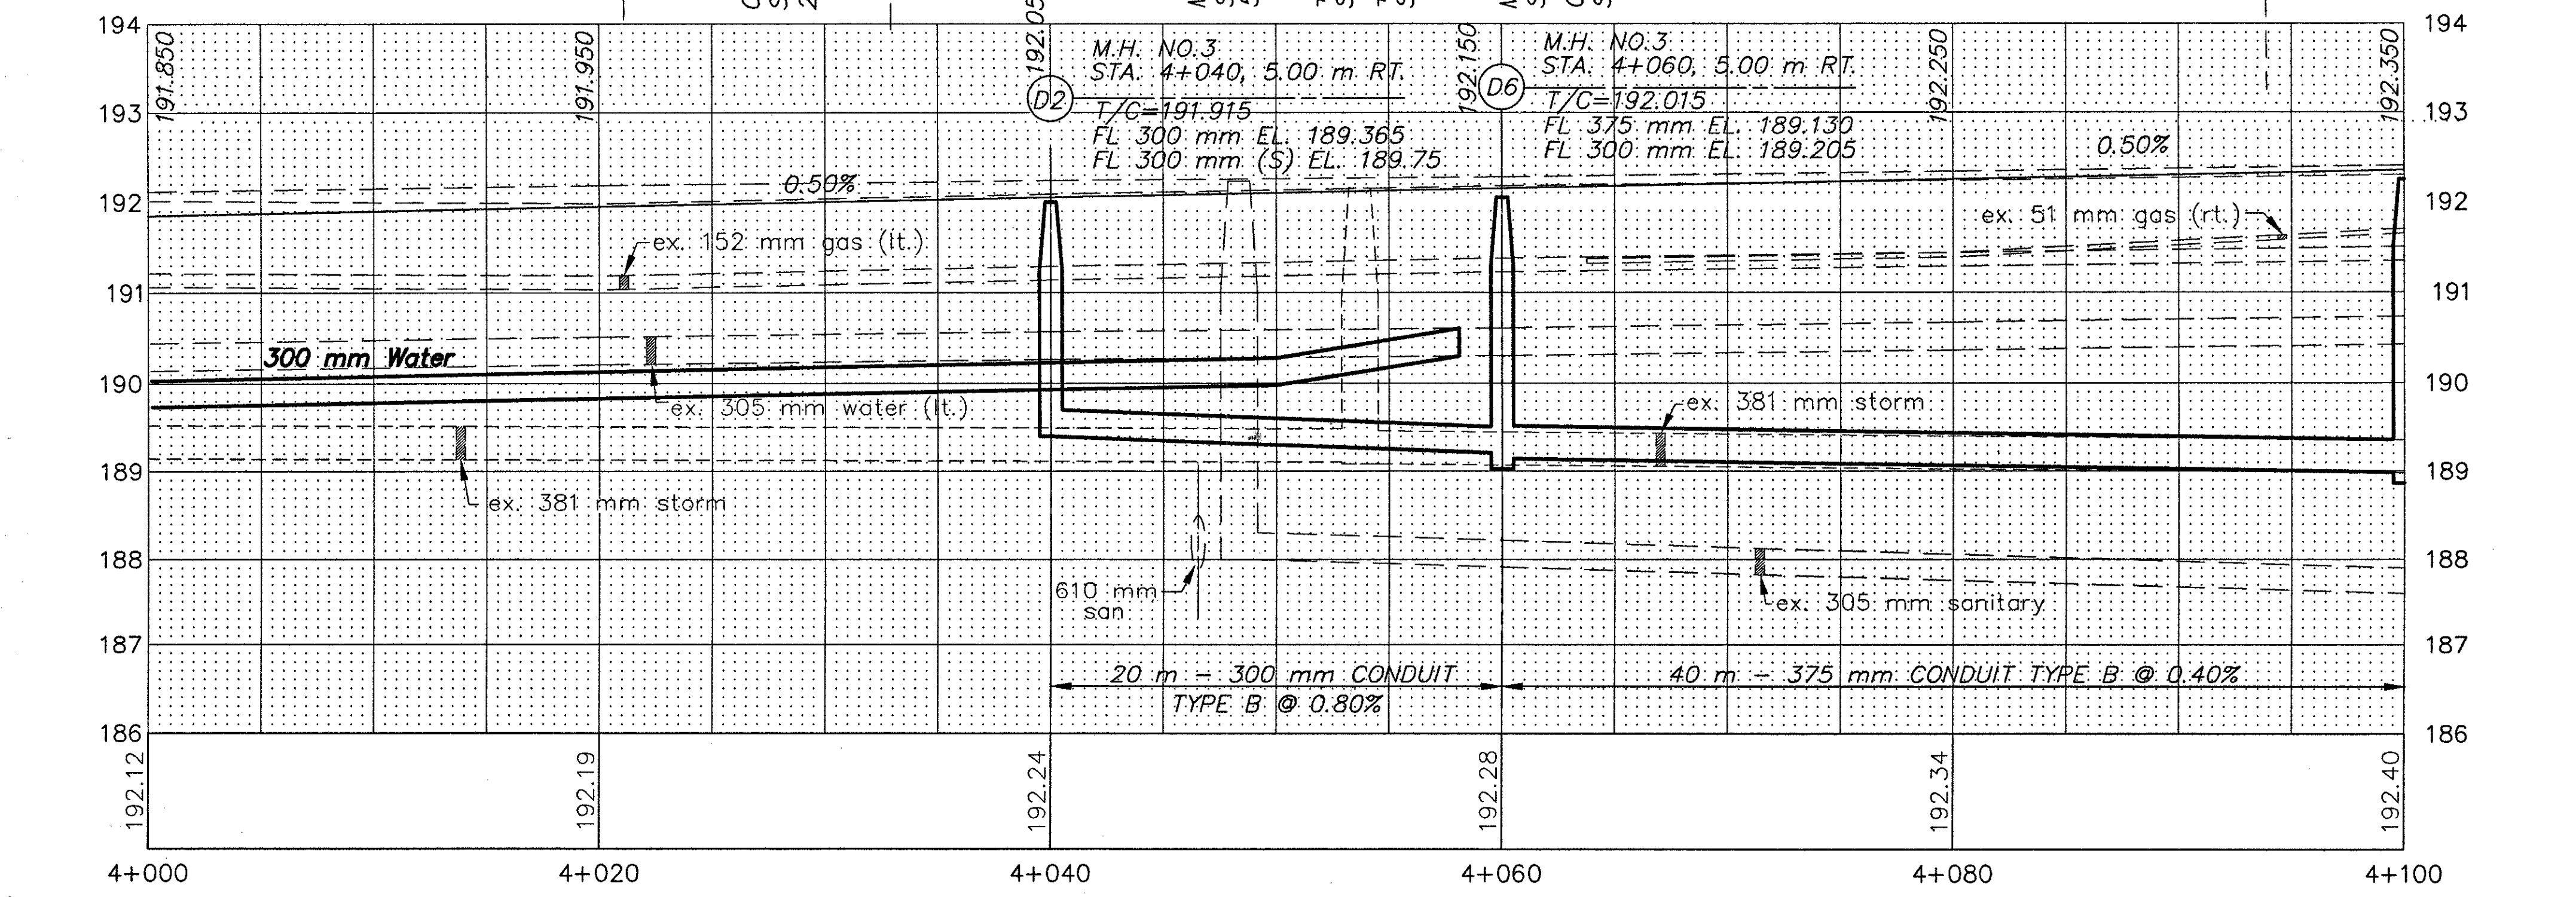

**UNDERDRAINS**

REFERENCE NUMBER	STATION		SIDE	603		605		BENDS AND BRANCHES FOR INFORMATION ONLY 150 mm X 45'
	FROM	TO		150 mm CONDUIT, TYPE F (*)	150 mm SHALLOW PIPE UNDERDRAIN WITH FABRIC WRAP	EACH		
	E ELEV.	E ELEV.						
U1	4+000	4+024	L		27.6			
	190.520	190.750						
U2	4+033	4+037	L	3	18.8	1		
	190.765	190.545						
U3	4+037	4+058.5	L	3	20.9	1		
	190.545	190.835						
U4	4+060	4+098.5	L	3	35.5	1		
	190.840	191.030						
U5	4+000	4+017.7	R		18.2			
	190.520	190.585						
U6	4+017.7	4+023	R	3	7.0	1		
	190.585	190.445						
U7	4+023	4+025.6	R	3	15.3	1		
	190.445	190.585						
U8	4+034.9	4+037.4	R	3	15.3	1		
	190.590	190.445						
U9	4+037.4	4+058.5	R	3	21.9	1		
	190.445	190.765						
U10	4+060	4+098.5	R	3	35.5	1		
	190.770	190.965						
TOTALS CARRIED TO SHEET 76				24	216.0	8		

PLAN AND PROFILE SHEET  
 STA. 4+000 TO STA. 4+100 S.R. 640

LAK-640-3.444