


SODDING
END SQ.
WIDTH M.

16 14 12 10 8 6 4 2 0 2 4 6 8 10 12 14 16

END AREA
CUT/FILL

VOLUME
CUT/FILL

CALCULATED
CHECKED

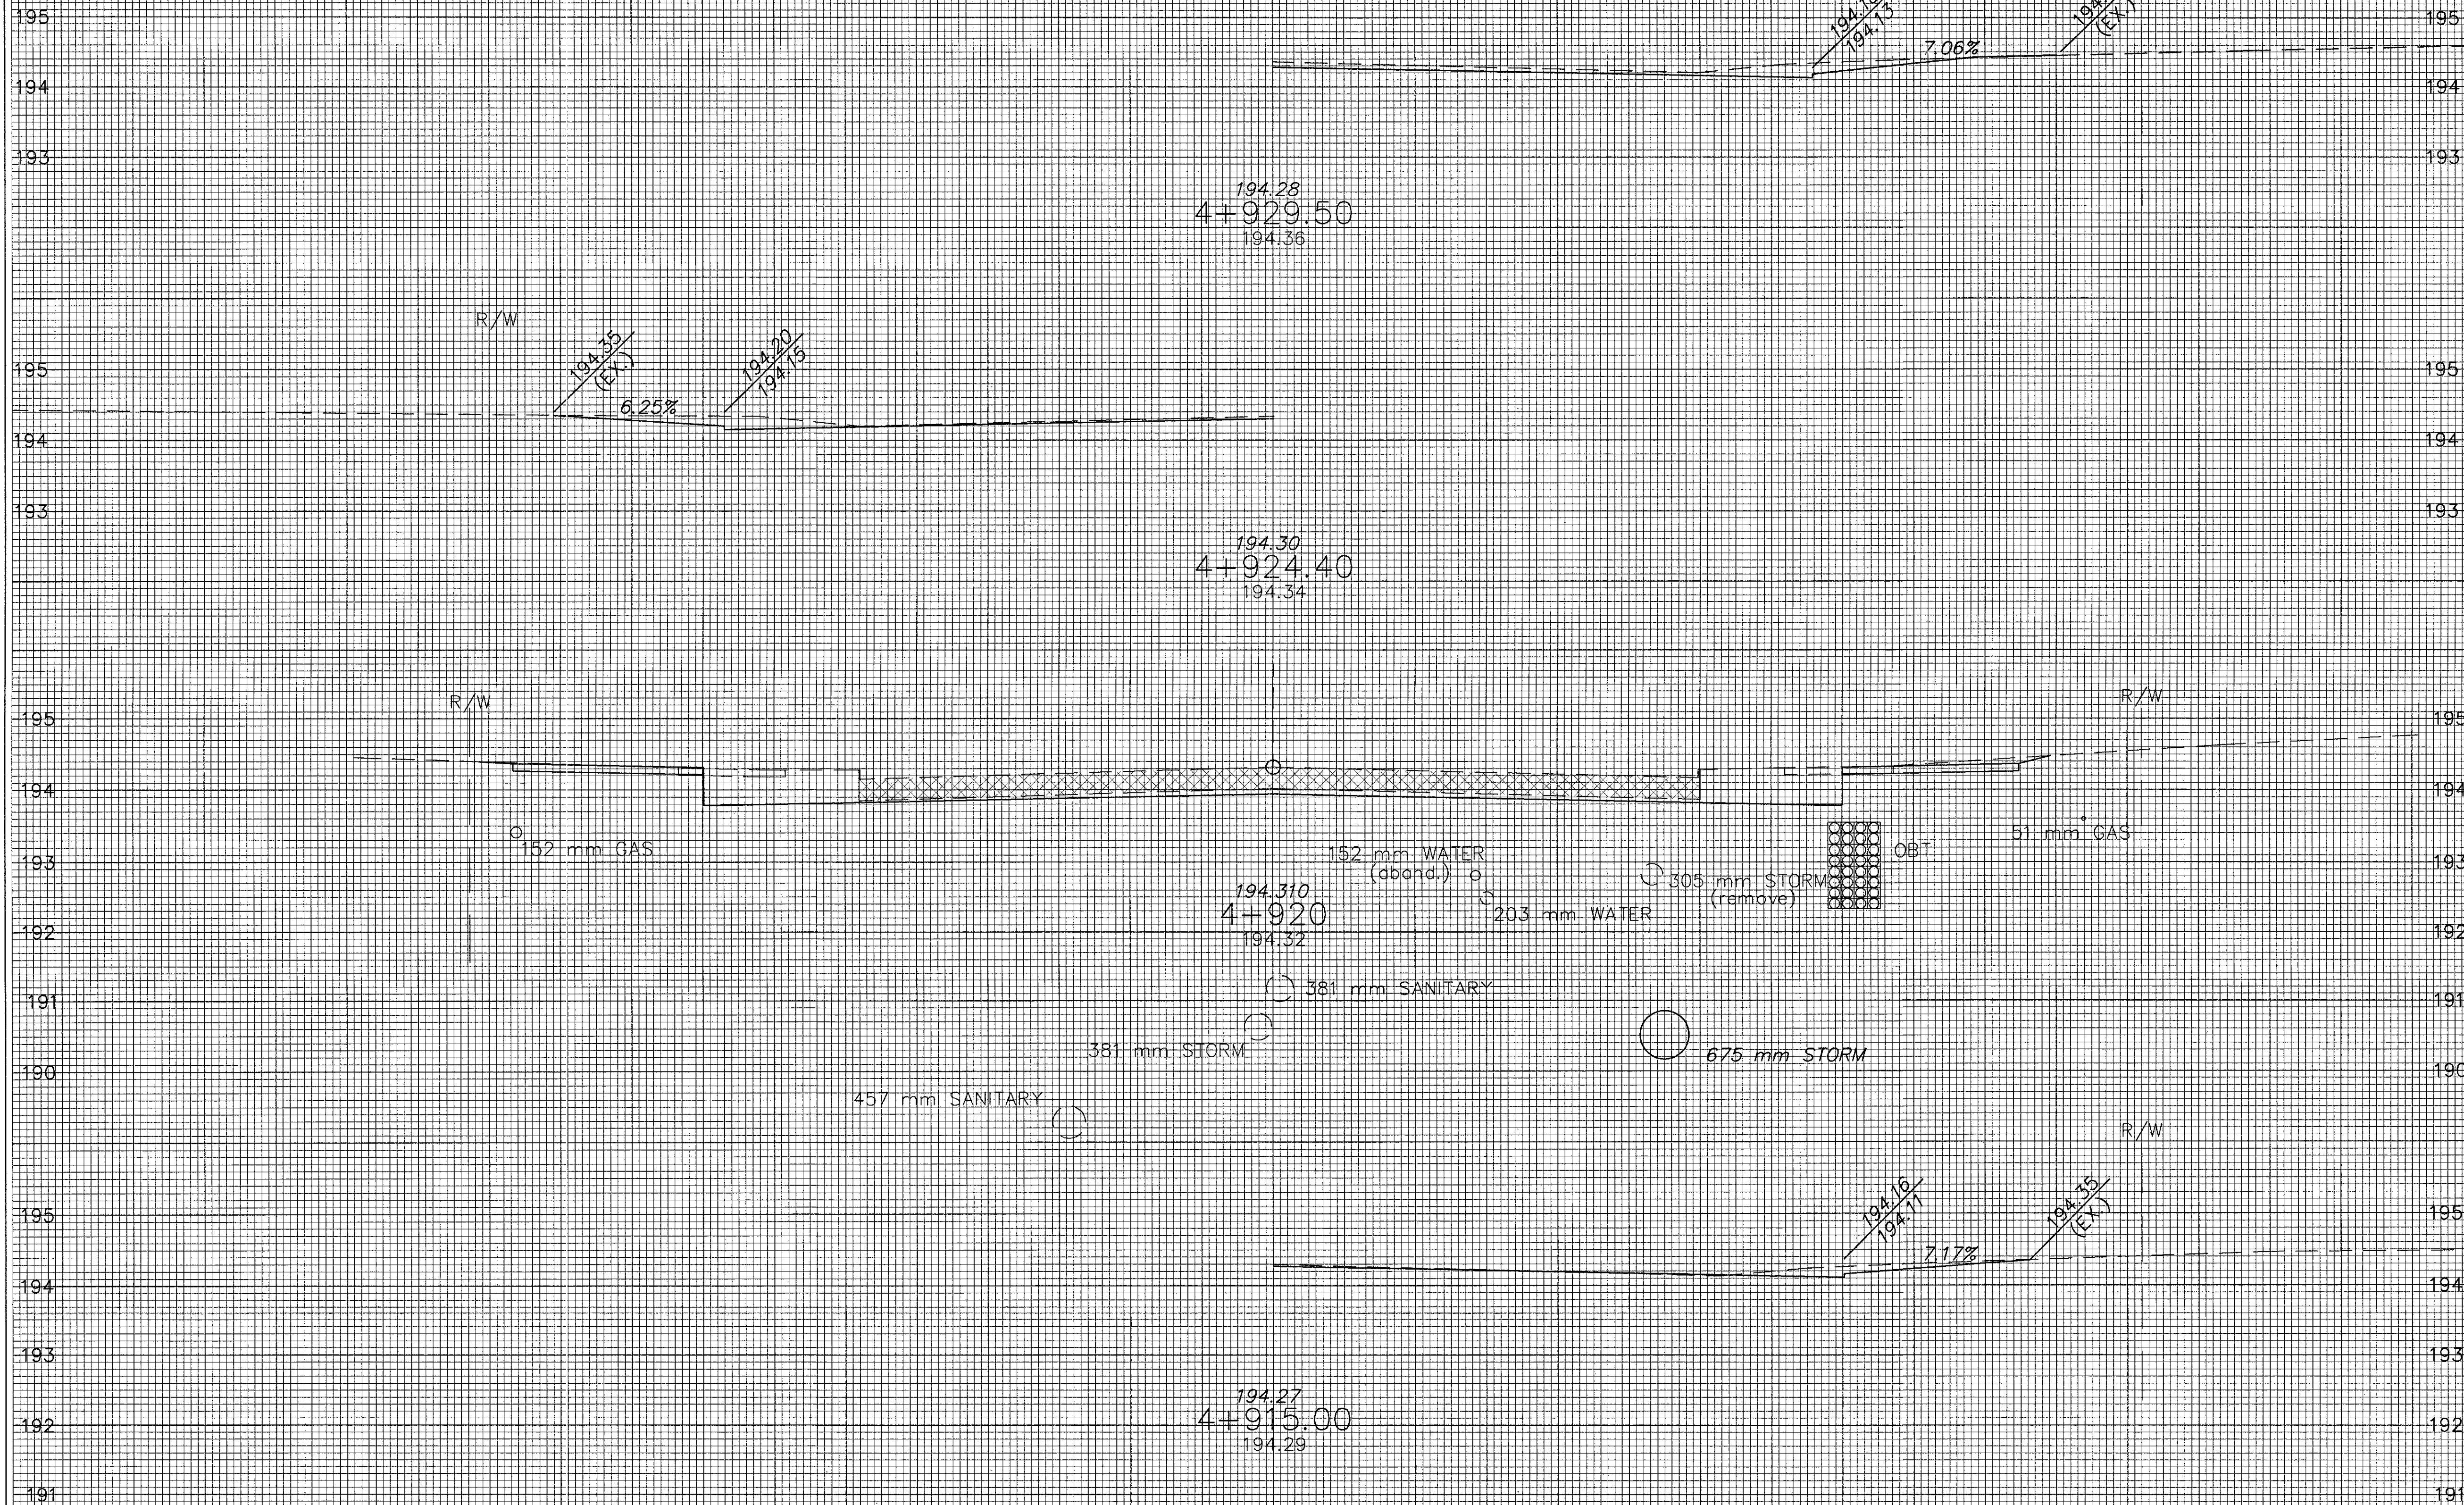

2.59 -

1.1

CROSS SECTIONS STA 4+915.00 TO STA 4+929.50

LAK-640-3.444

33.0 16 14 12 10 8 6 4 2 0 2 4 6 8 10 12 14 16

33.0 SHEET TOTAL

SHEET TOTAL

56.5 1.2

56.5 1.2

132
214