


SODDING  
END SQ.  
WIDTH M.

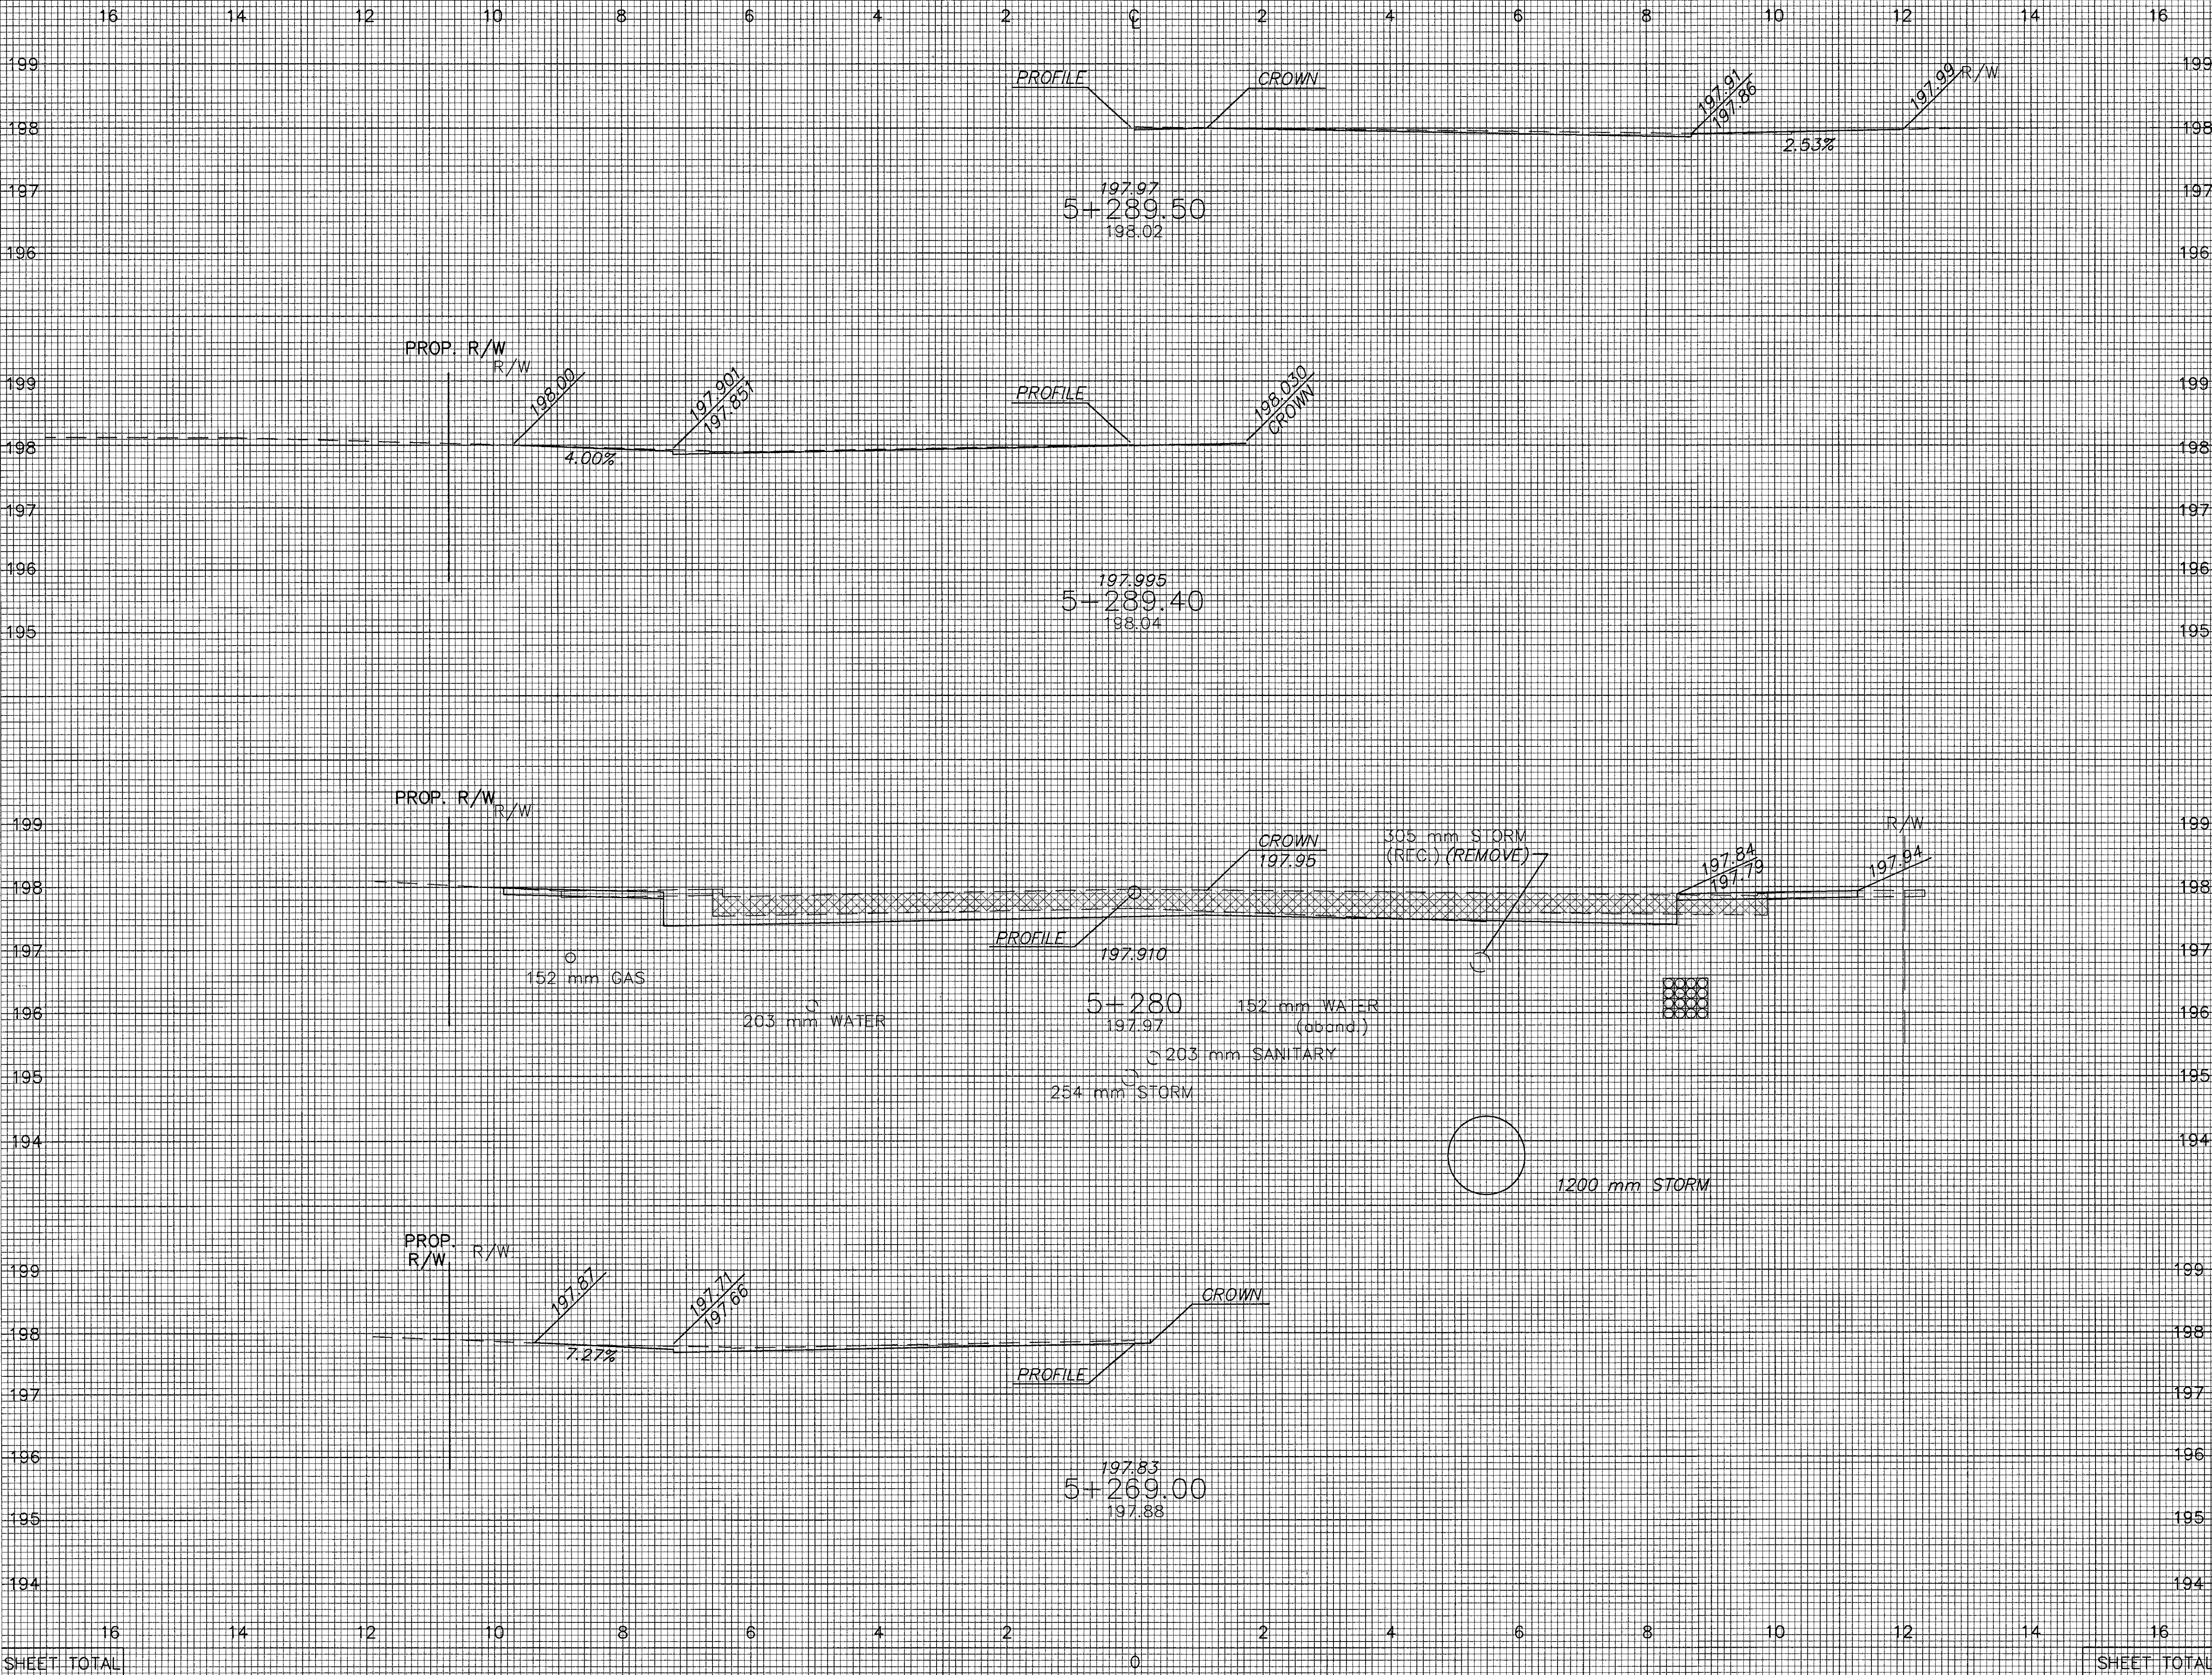

END AREA	VOLUME	CALCULATED	CHECKED
1.900.36			
36.5	7.3		
36.5	7.3		

CROSS SECTIONS STA 5+269 TO STA 5+289.50

LAK-640-3.444

143  
214