


VINE STREET

N 89°54'37" E

3+580

3+600

3+620

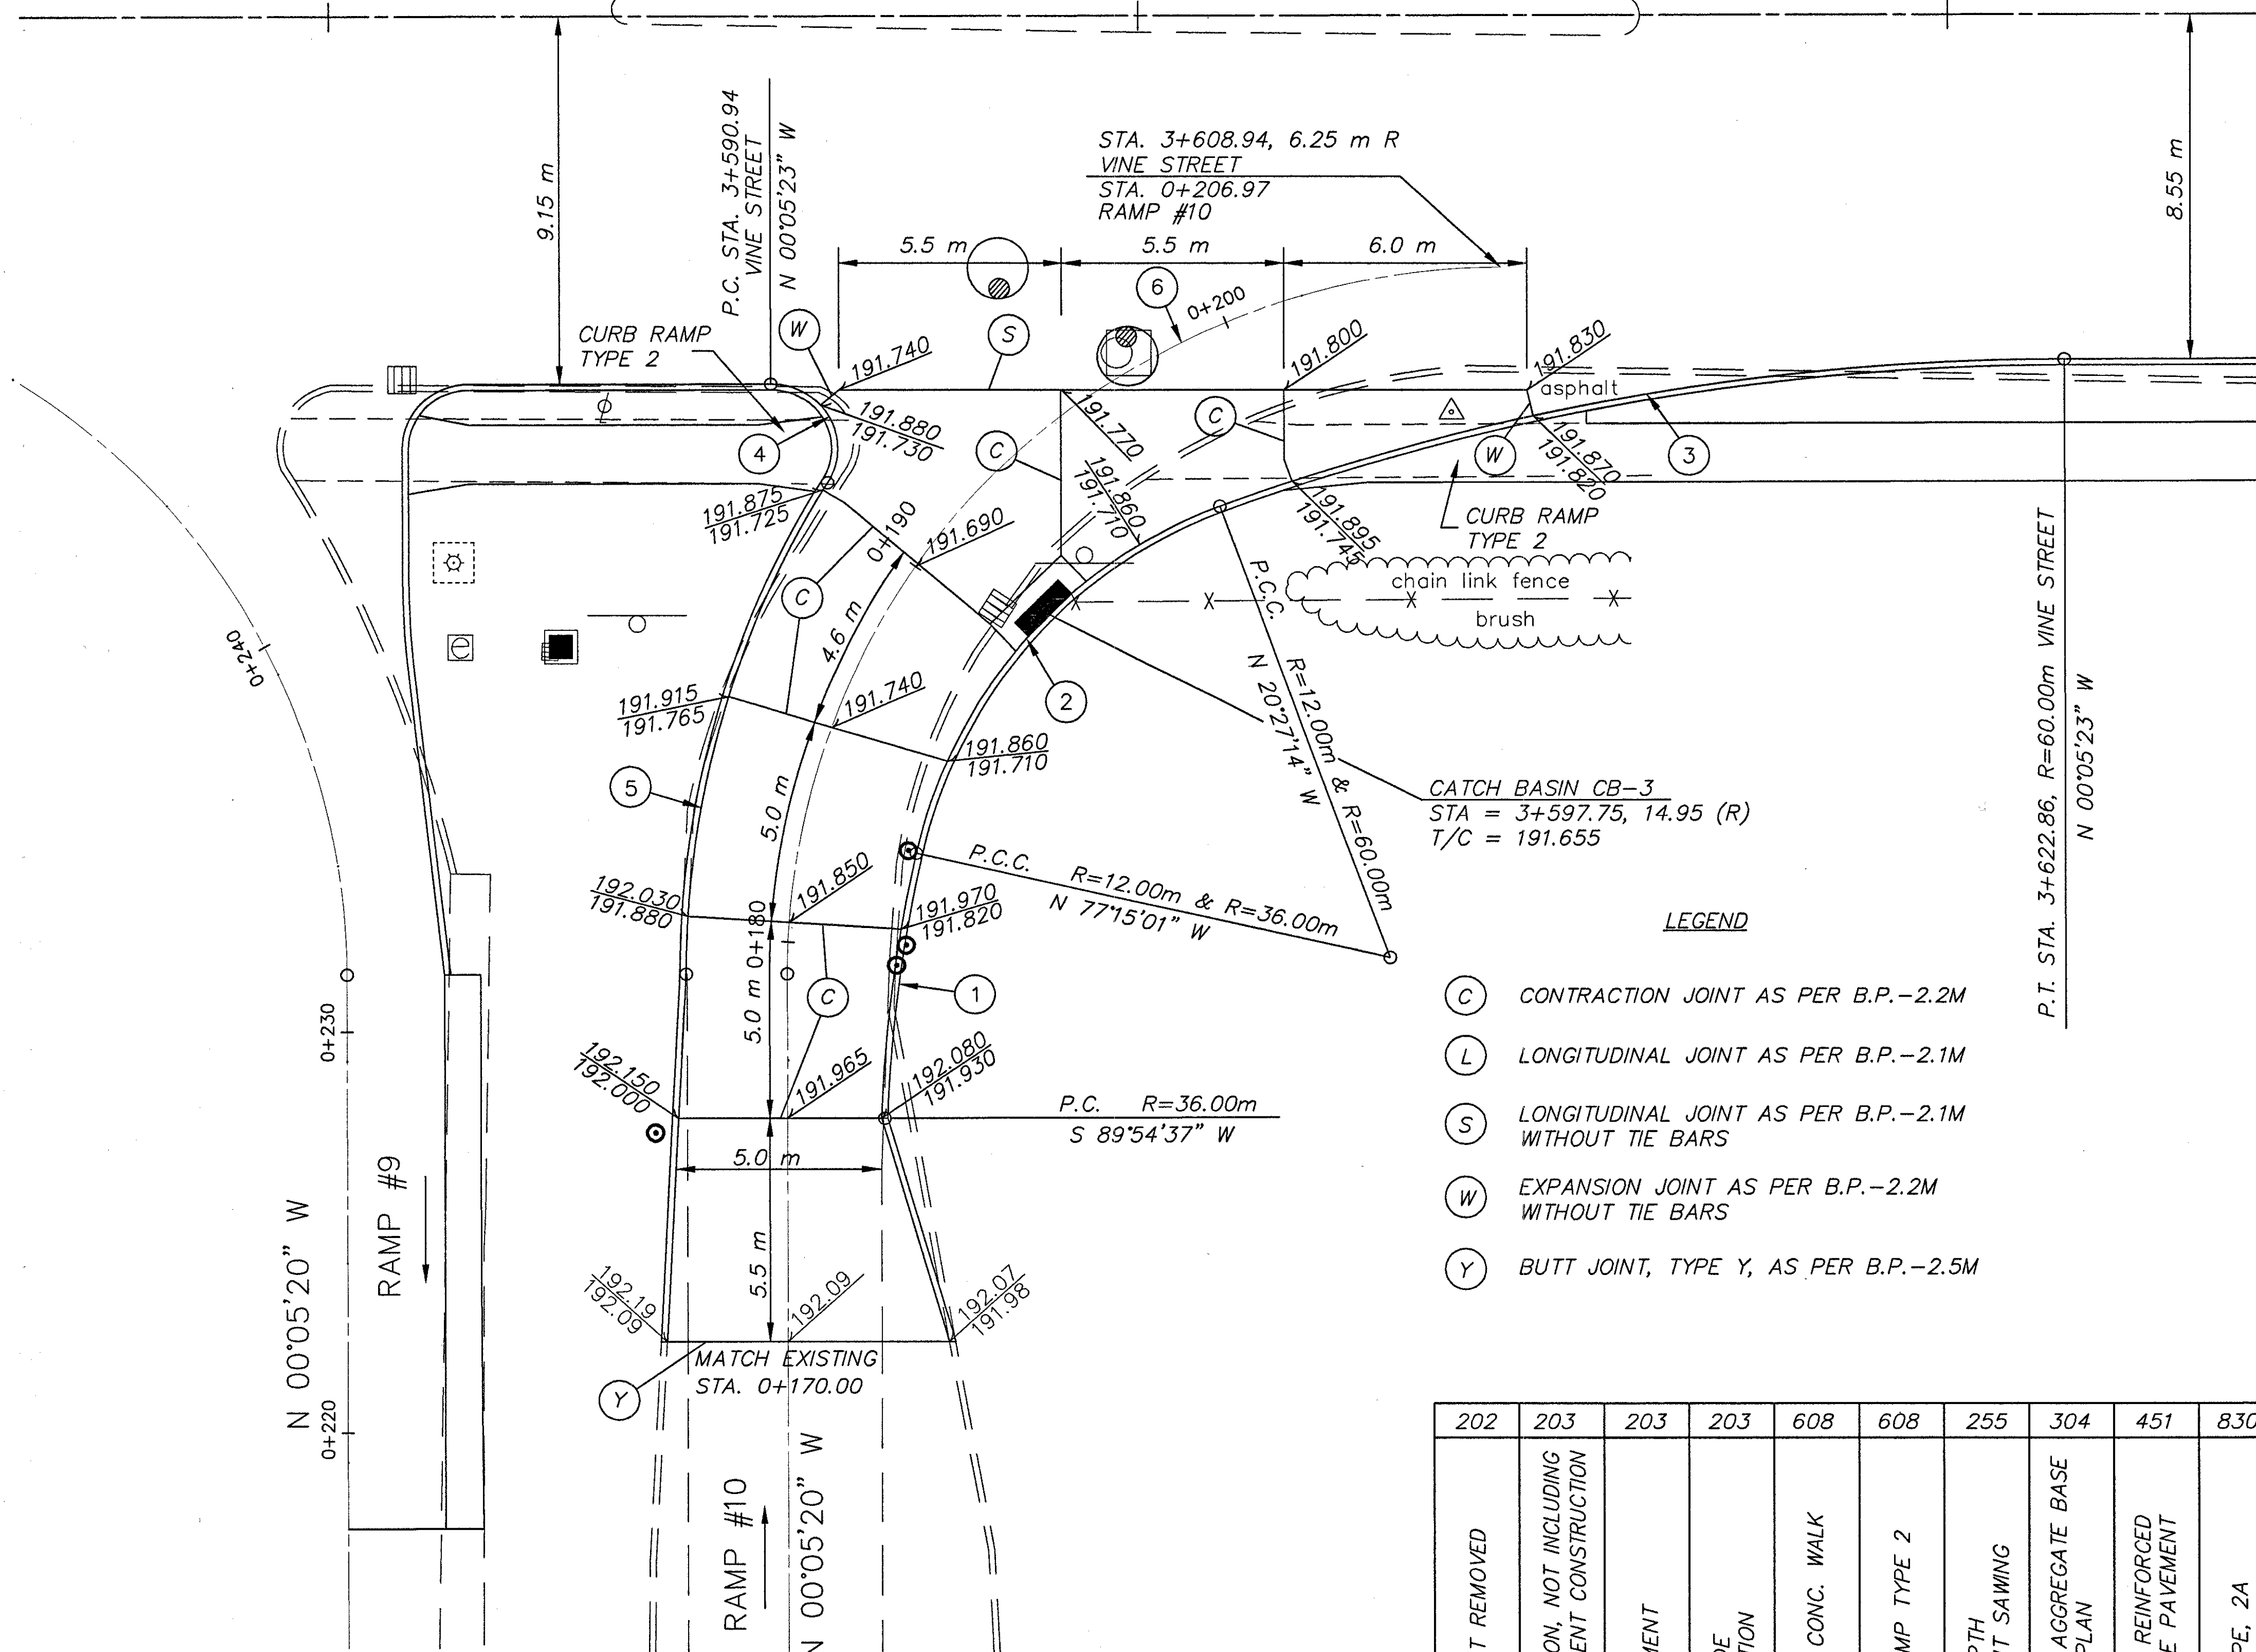


CURVE DATA TO FACE OF CURB

1	2	3	4	5	6
$\Delta = 10^{\circ}47'15''$	$\Delta = 56^{\circ}47'47''$	$\Delta = 20^{\circ}21'51''$	$\Delta = 122^{\circ}11'04''$	$\Delta = 32^{\circ}11'07''$	$\Delta = 90^{\circ}00'00''$
$R = 36.000\text{ m}$	$R = 12.000\text{ m}$	$R = 60.000\text{ m}$	$R = 1.650\text{ m}$	$R = 23.000\text{ m}$	$R = 17.680\text{ m}$
$T = 3.399\text{ m}$	$T = 6.488\text{ m}$	$T = 10.776\text{ m}$	$T = 2.988\text{ m}$	$T = 6.635\text{ m}$	$T = 17.680\text{ m}$
$L = 6.778\text{ m}$	$L = 11.895\text{ m}$	$L = 21.325\text{ m}$	$L = 3.519\text{ m}$	$L = 12.920\text{ m}$	$L = 27.772\text{ m}$
$C = 6.768\text{ m}$	$C = 11.414\text{ m}$	$C = 21.213\text{ m}$	$C = 2.889\text{ m}$	$C = 12.751\text{ m}$	$C = 25.003\text{ m}$
$E = 0.161\text{ m}$	$E = 1.642\text{ m}$	$E = 0.960\text{ m}$	$E = 1.763\text{ m}$	$E = 0.938\text{ m}$	$E = 7.323\text{ m}$

LEGEND

- (C) CONTRACTION JOINT AS PER B.P.-2.2M
- (L) LONGITUDINAL JOINT AS PER B.P.-2.1M
- (S) LONGITUDINAL JOINT AS PER B.P.-2.1M WITHOUT TIE BARS
- (W) EXPANSION JOINT AS PER B.P.-2.2M WITHOUT TIE BARS
- (Y) BUTT JOINT, TYPE Y, AS PER B.P.-2.5M

202	203	203	203	608	608	255	304	451	830	660
PAVEMENT REMOVED	EXCAVATION, NOT INCLUDING EMBANKMENT CONSTRUCTION	EMBANKMENT	SUBGRADE COMPACTION	100 mm CONC. WALK	CURB RAMP TYPE 2	FULL DEPTH PAVEMENT SAWING	150 mm AGGREGATE BASE AS PER PLAN	230 mm REINFORCED CONCRETE PAVEMENT	CURB TYPE, 2A	SODDING, UNSTAKED AS PER PLAN
S.M.	C.M.	C.M.	S.M.	S.M.	EA.	m	C.M.	S.M.	m	S.M.
475.38	26.9	2.3	473.40	27.30	2	7.28	71.01	473.40	71.34	35.6

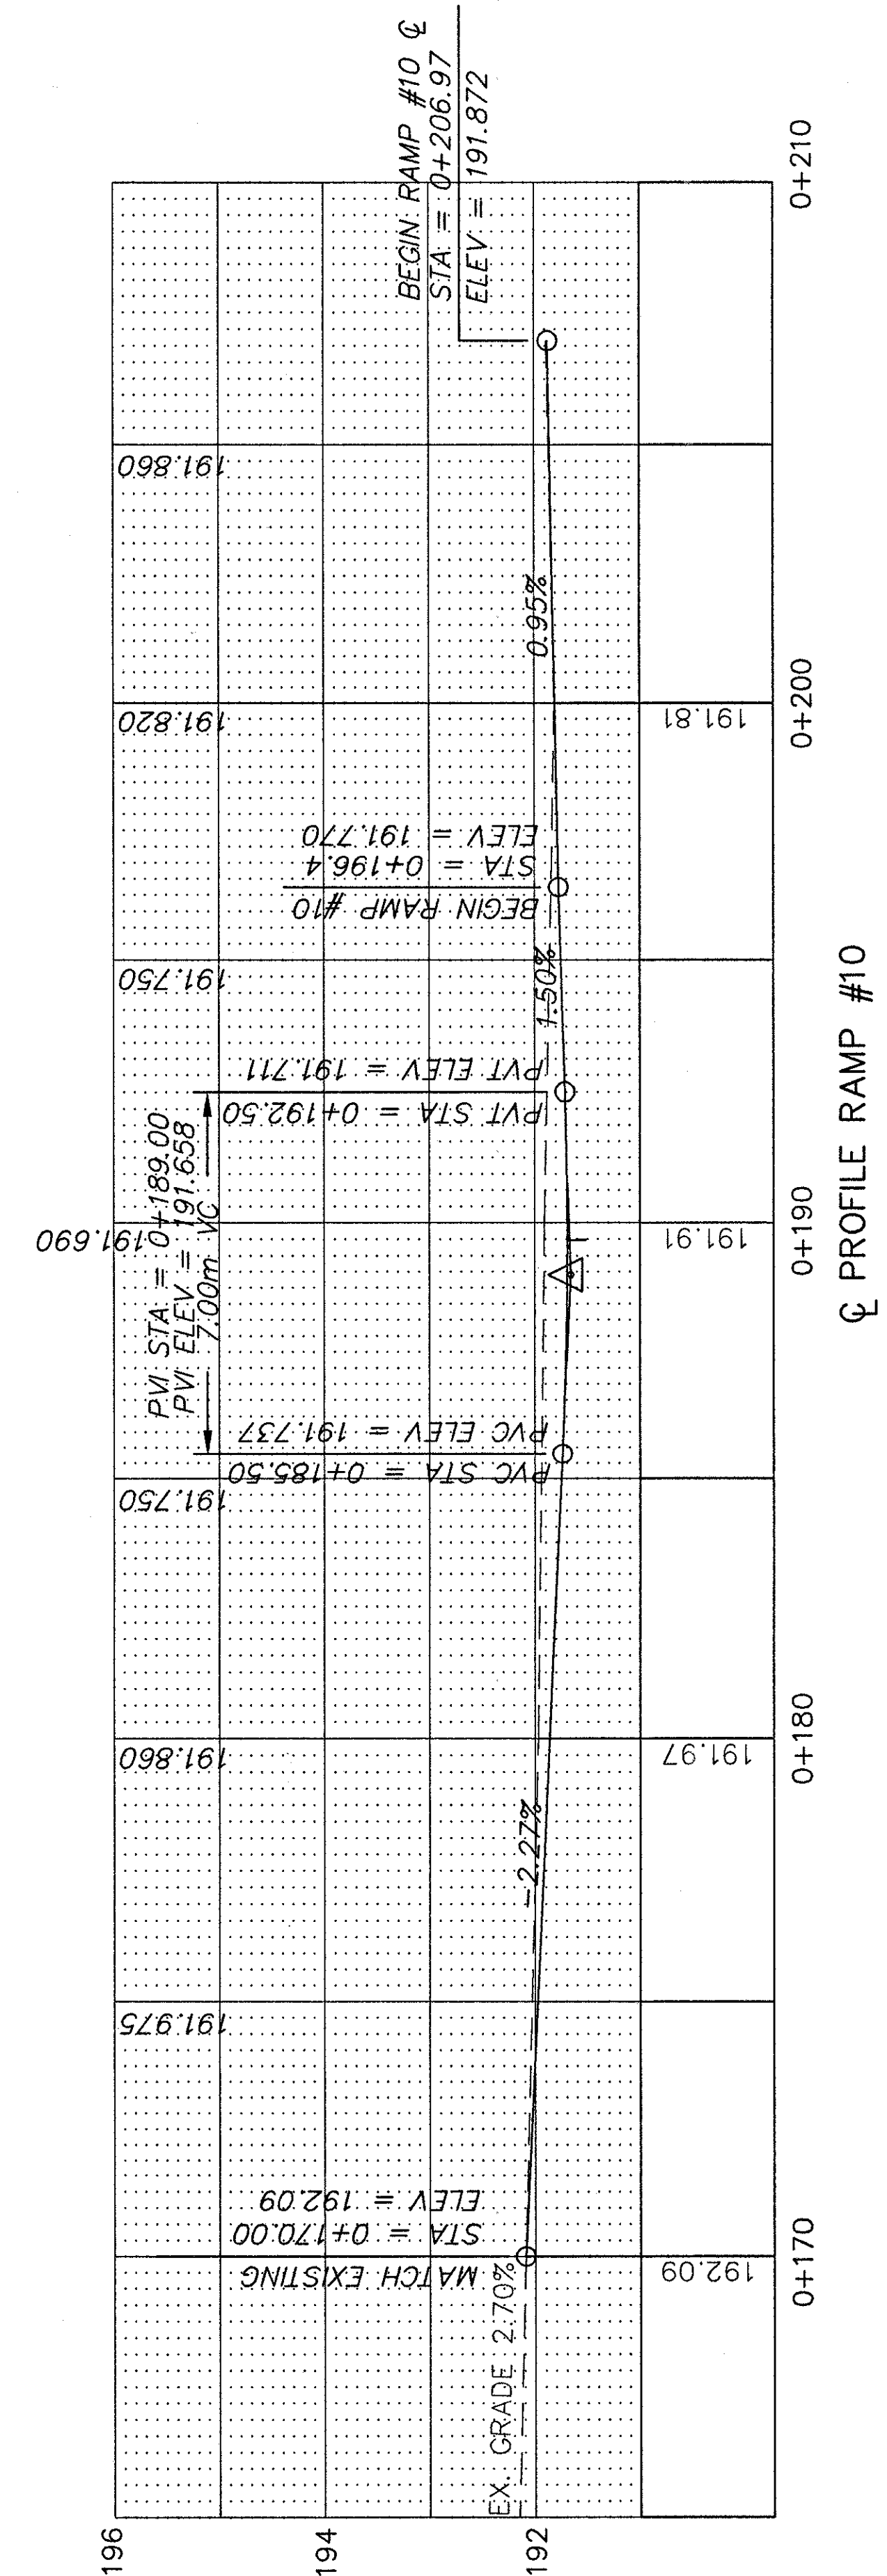

LAK-640-3.444

EXTRA AREA
RAMP #10