


202	203	203	203	608	608	255	304	451	830	660
PAVEMENT REMOVED	EXCAVATION, NOT INCLUDING EMBANKMENT CONSTRUCTION	EMBANKMENT	SUBGRADE COMPACTION	100 mm CONC. WALK	CURB RAMP TYPE 2	FULL DEPTH PAVEMENT SAWING	150 mm AGGREGATE BASE AS PER PLAN	230 mm REINFORCED CONCRETE PAVEMENT	CURB TYPE, 2A	SODDING, UNSTAKED AS PER PLAN
S.M.	C.M.	C.M.	S.M.	S.M.	EA.	m	C.M.	S.M.	m	S.M.
524.01	91.2	6.7	552.93	25.68	2	8.60	82.94	552.93	78.96	64.6

CURVE DATA TO FACE OF CURB

①	②	
$\Delta = 10'19'57''$	$\Delta = 91'06'09''$	
$R = 60.000\text{ m}$	$R = 23.000\text{ m}$	
$T = 5.425\text{ m}$	$T = 23.447\text{ m}$	
$L = 10.820\text{ m}$	$L = 36.571\text{ m}$	
$C = 10.806\text{ m}$	$C = 32.838\text{ m}$	
$E = 0.245\text{ m}$	$E = 9.844\text{ m}$	
③	④	⑤
$\Delta = 116'08'50''$	$\Delta = 53'02'47''$	$\Delta = 131'36'41''$
$R = 25.300\text{ m}$	$R = 30.650\text{ m}$	$R = 1.650\text{ m}$
$T = 40.604\text{ m}$	$T = 15.297\text{ m}$	$T = 3.672\text{ m}$
$L = 51.287\text{ m}$	$L = 28.377\text{ m}$	$L = 3.790\text{ m}$
$C = 42.946\text{ m}$	$C = 27.374\text{ m}$	$C = 3.010\text{ m}$
$E = 22.542\text{ m}$	$E = 3.605\text{ m}$	$E = 2.376\text{ m}$

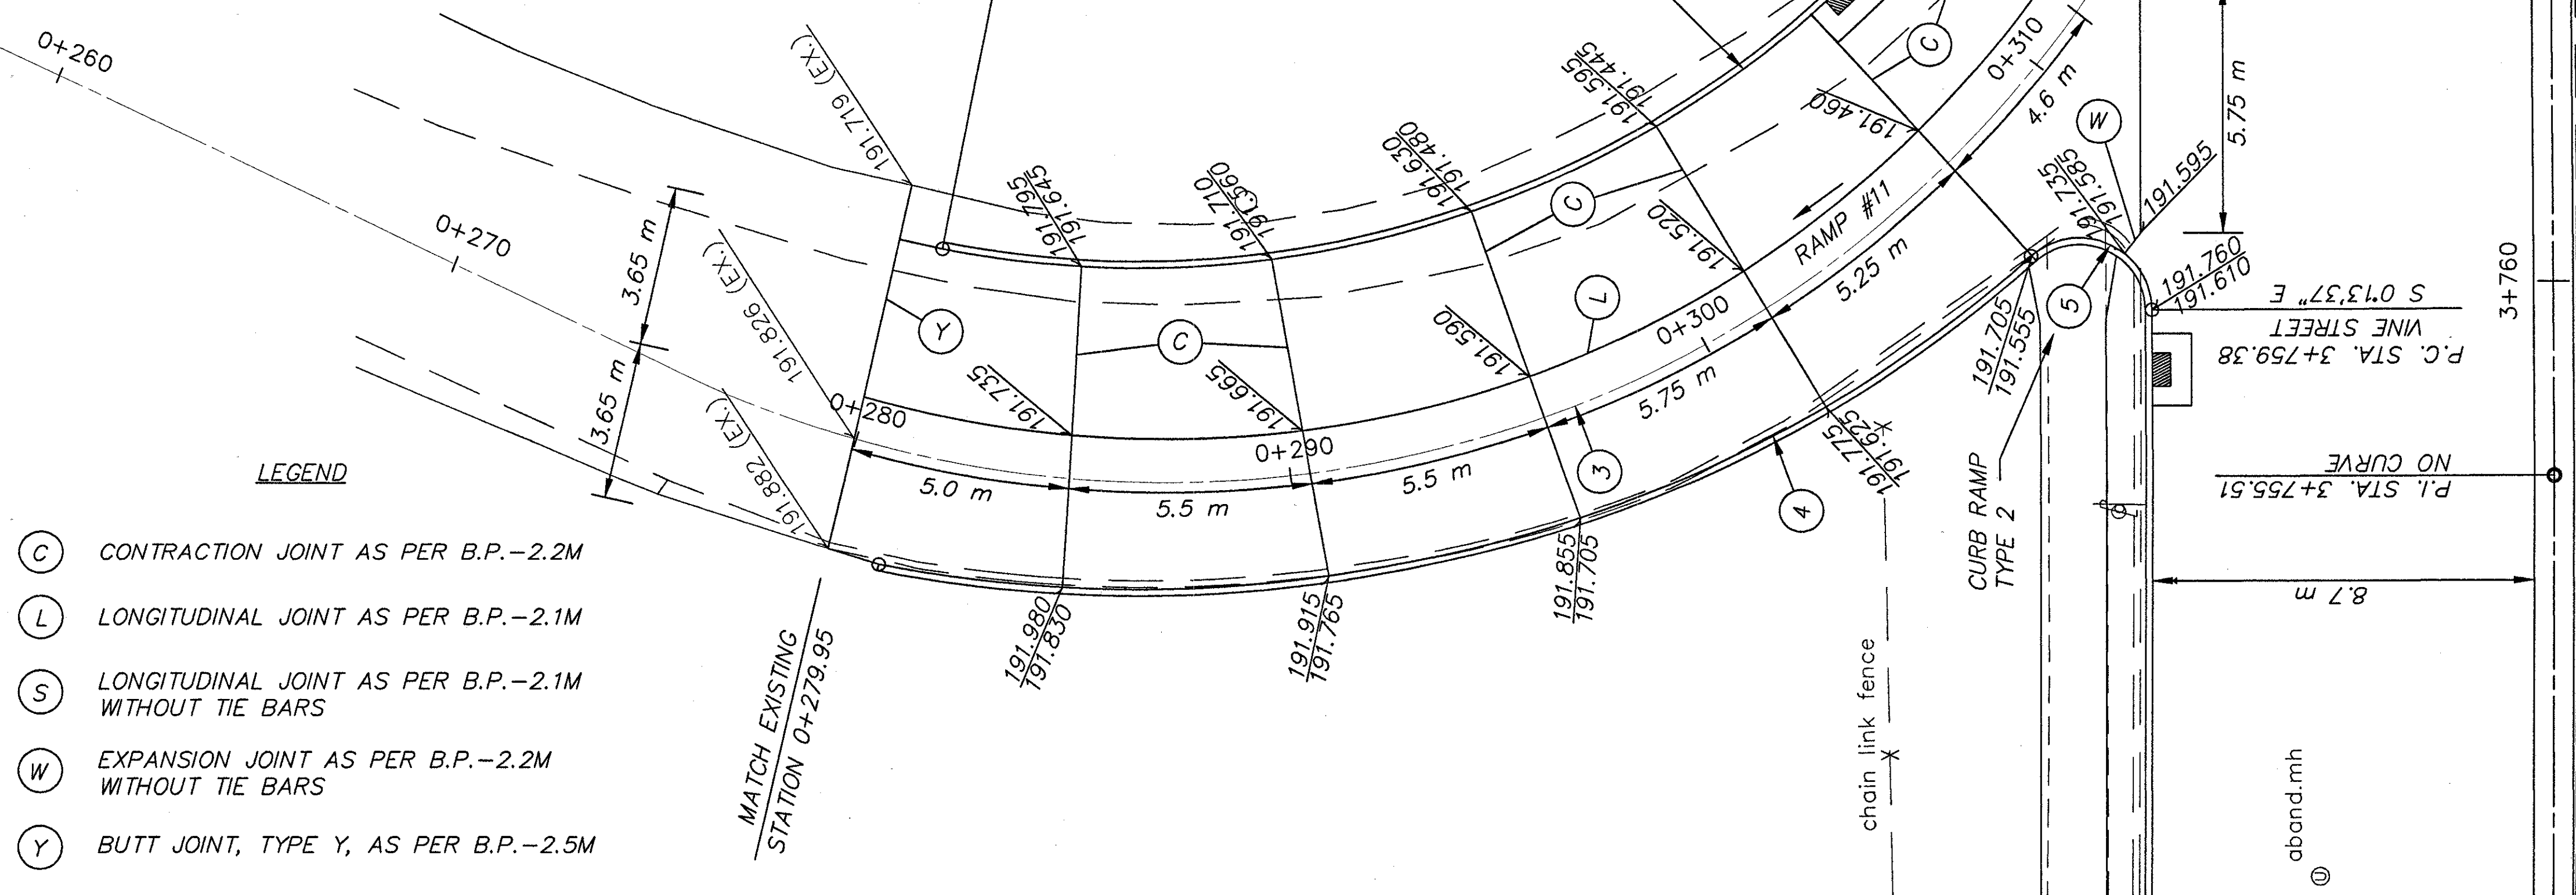

- LEGEND
- (C) CONTRACTION JOINT AS PER B.P.-2.2M
 - (L) LONGITUDINAL JOINT AS PER B.P.-2.1M
 - (S) LONGITUDINAL JOINT AS PER B.P.-2.1M WITHOUT TIE BARS
 - (W) EXPANSION JOINT AS PER B.P.-2.2M WITHOUT TIE BARS
 - (Y) BUTT JOINT, TYPE Y, AS PER B.P.-2.5M

