


VINE STREET

S.R. 640

STA. 4+030.36  
VINE STREET  
STA. 0+100.00  
LAKELAND BLVD.

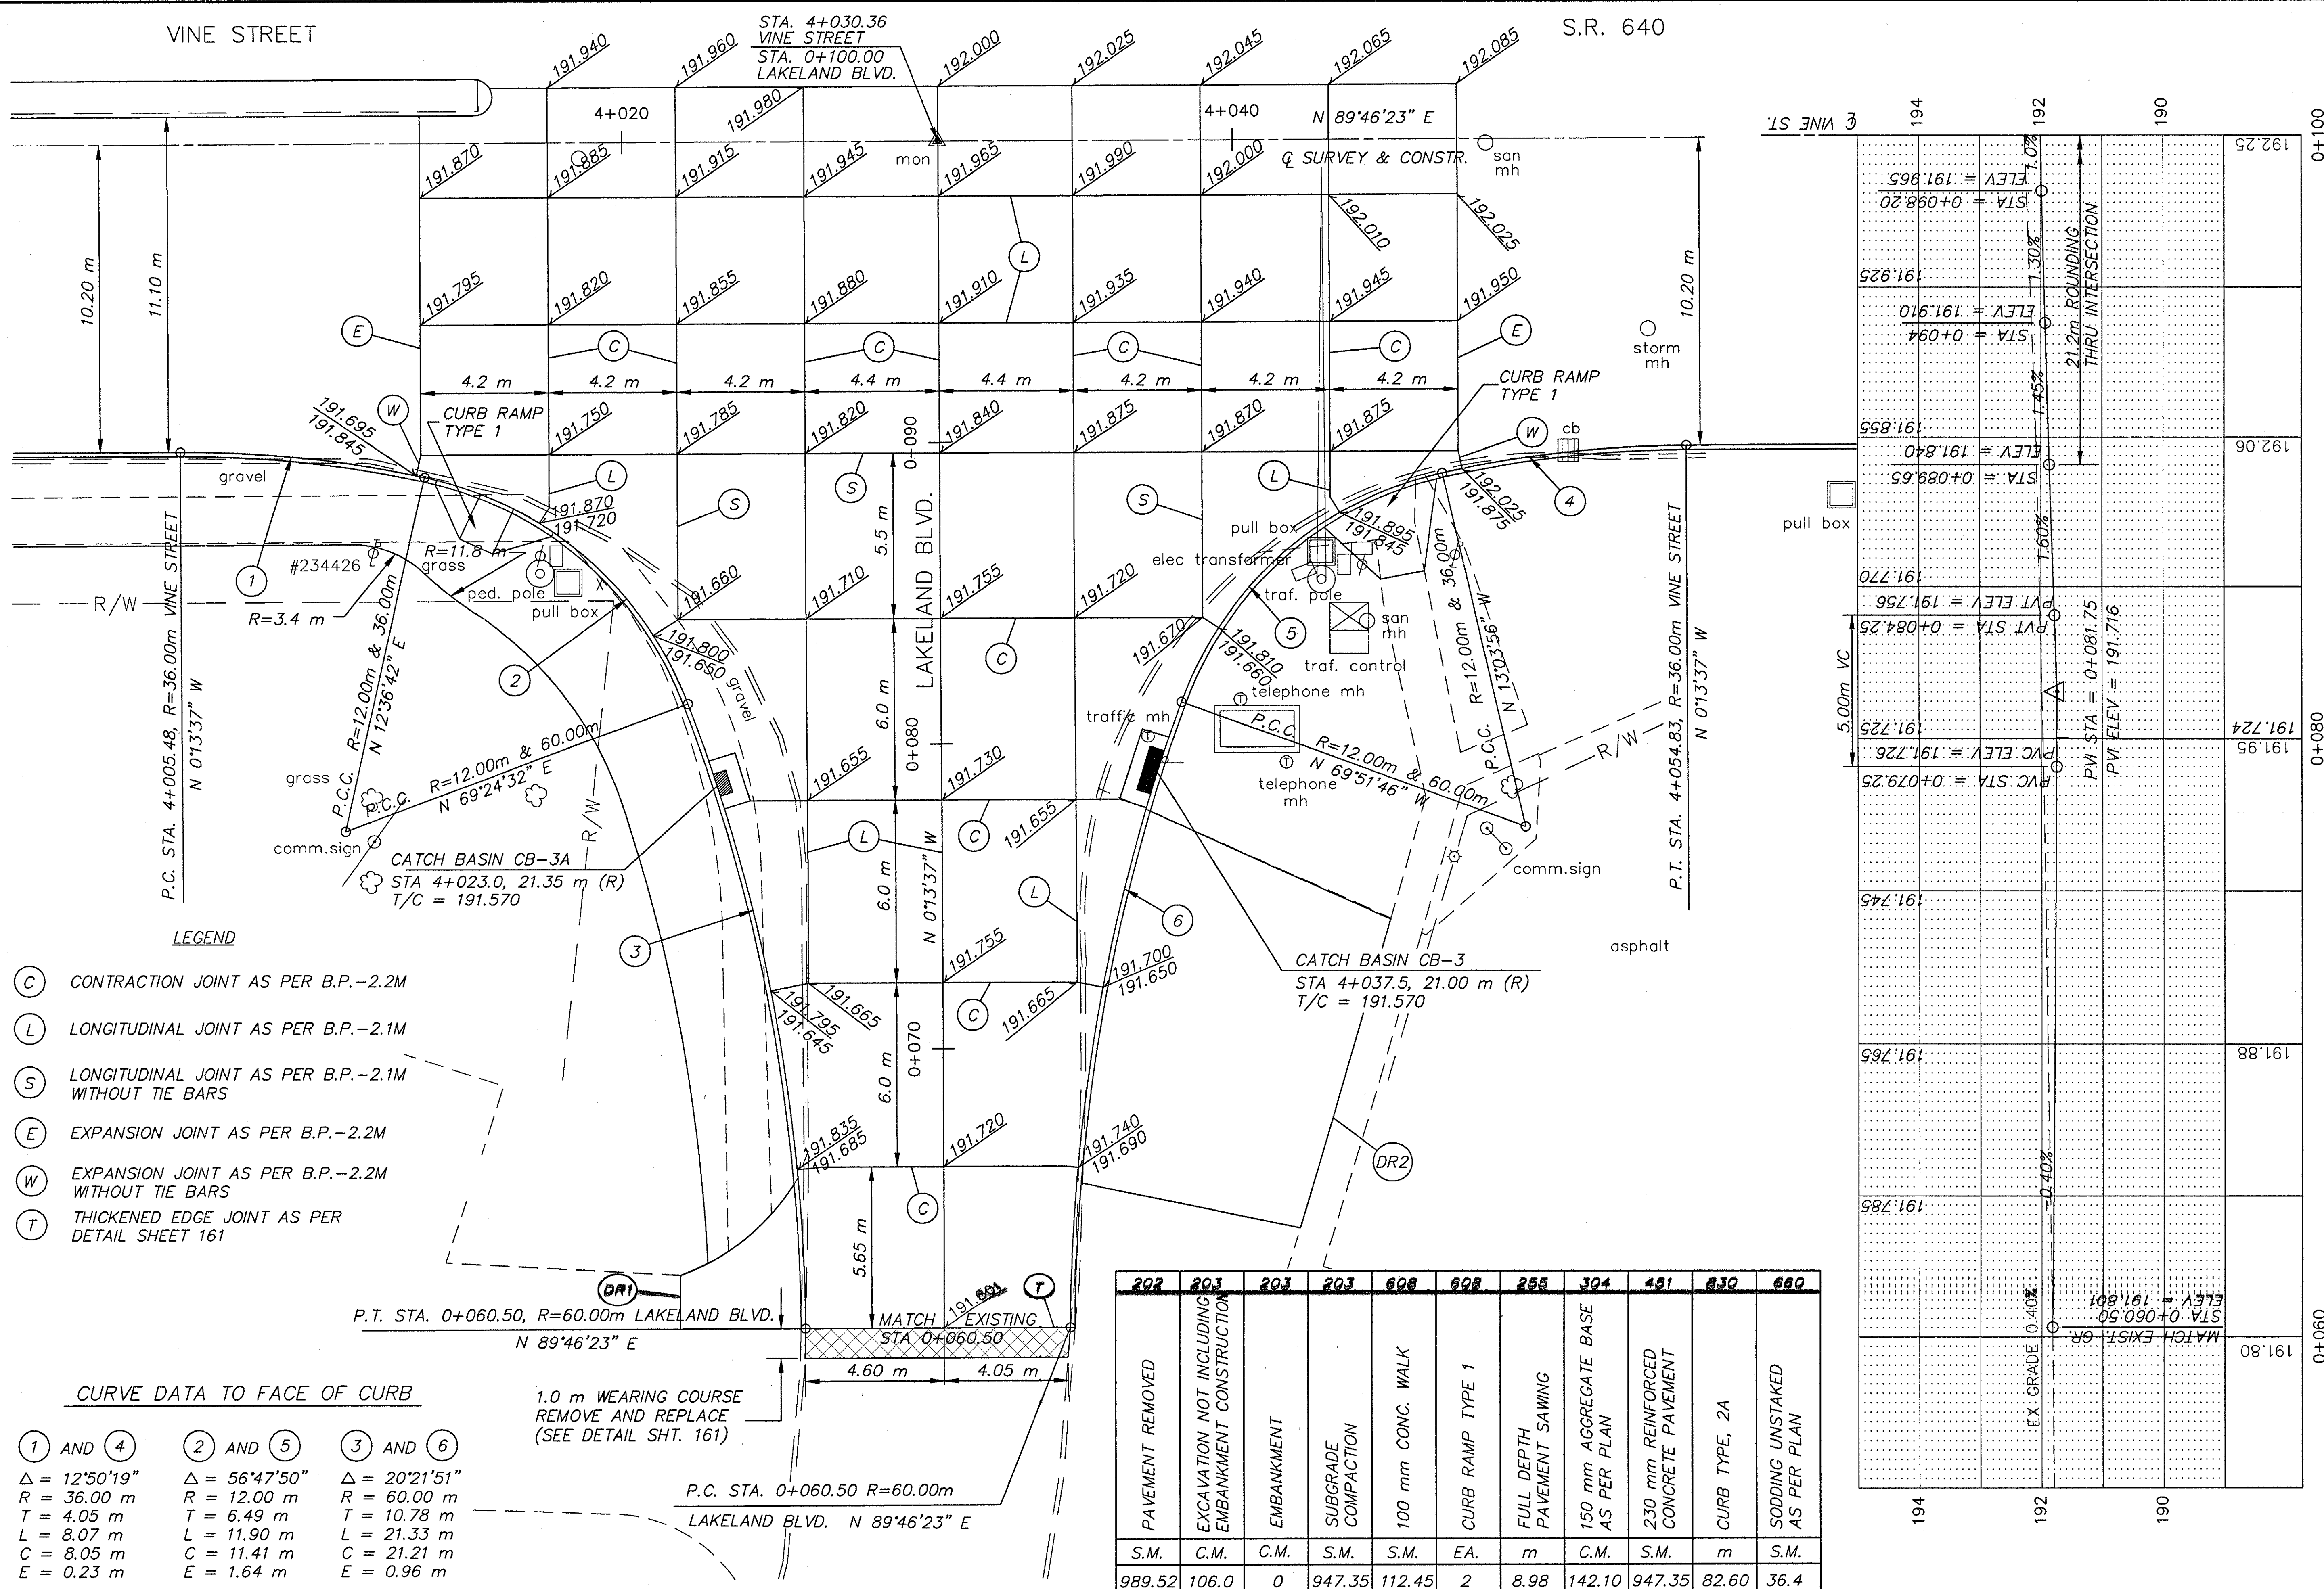

**LEGEND**

- (C) CONTRACTION JOINT AS PER B.P.-2.2M
- (L) LONGITUDINAL JOINT AS PER B.P.-2.1M
- (S) LONGITUDINAL JOINT AS PER B.P.-2.1M WITHOUT TIE BARS
- (E) EXPANSION JOINT AS PER B.P.-2.2M
- (W) EXPANSION JOINT AS PER B.P.-2.2M WITHOUT TIE BARS
- (T) THICKENED EDGE JOINT AS PER DETAIL SHEET 161


**CURVE DATA TO FACE OF CURB**

① AND ④	② AND ⑤	③ AND ⑥
$\Delta = 12^{\circ}50'19''$	$\Delta = 56^{\circ}47'50''$	$\Delta = 20^{\circ}21'51''$
$R = 36.00\text{ m}$	$R = 12.00\text{ m}$	$R = 60.00\text{ m}$
$T = 4.05\text{ m}$	$T = 6.49\text{ m}$	$T = 10.78\text{ m}$
$L = 8.07\text{ m}$	$L = 11.90\text{ m}$	$L = 21.33\text{ m}$
$C = 8.05\text{ m}$	$C = 11.41\text{ m}$	$C = 21.21\text{ m}$
$E = 0.23\text{ m}$	$E = 1.64\text{ m}$	$E = 0.96\text{ m}$

1.0 m WEARING COURSE REMOVE AND REPLACE (SEE DETAIL SHT. 161)

P.C. STA. 0+060.50 R=60.00m  
LAKELAND BLVD. N 89°46'23" E

202	203	203	203	608	608	855	304	451	830	660
PAVEMENT REMOVED	EXCAVATION NOT INCLUDING EMBANKMENT CONSTRUCTION	EMBANKMENT	SUBGRADE COMPACTION	100 mm CONC. WALK	CURB RAMP TYPE 1	FULL DEPTH PAVEMENT SAWING	150 mm AGGREGATE BASE AS PER PLAN	230 mm REINFORCED CONCRETE PAVEMENT	CURB TYPE, 2A	SODDING UNSTAKED AS PER PLAN
S.M.	C.M.	C.M.	S.M.	S.M.	EA.	m	C.M.	S.M.	m	S.M.
989.52	106.0	0	947.35	112.45	2	8.98	142.10	947.35	82.60	36.4

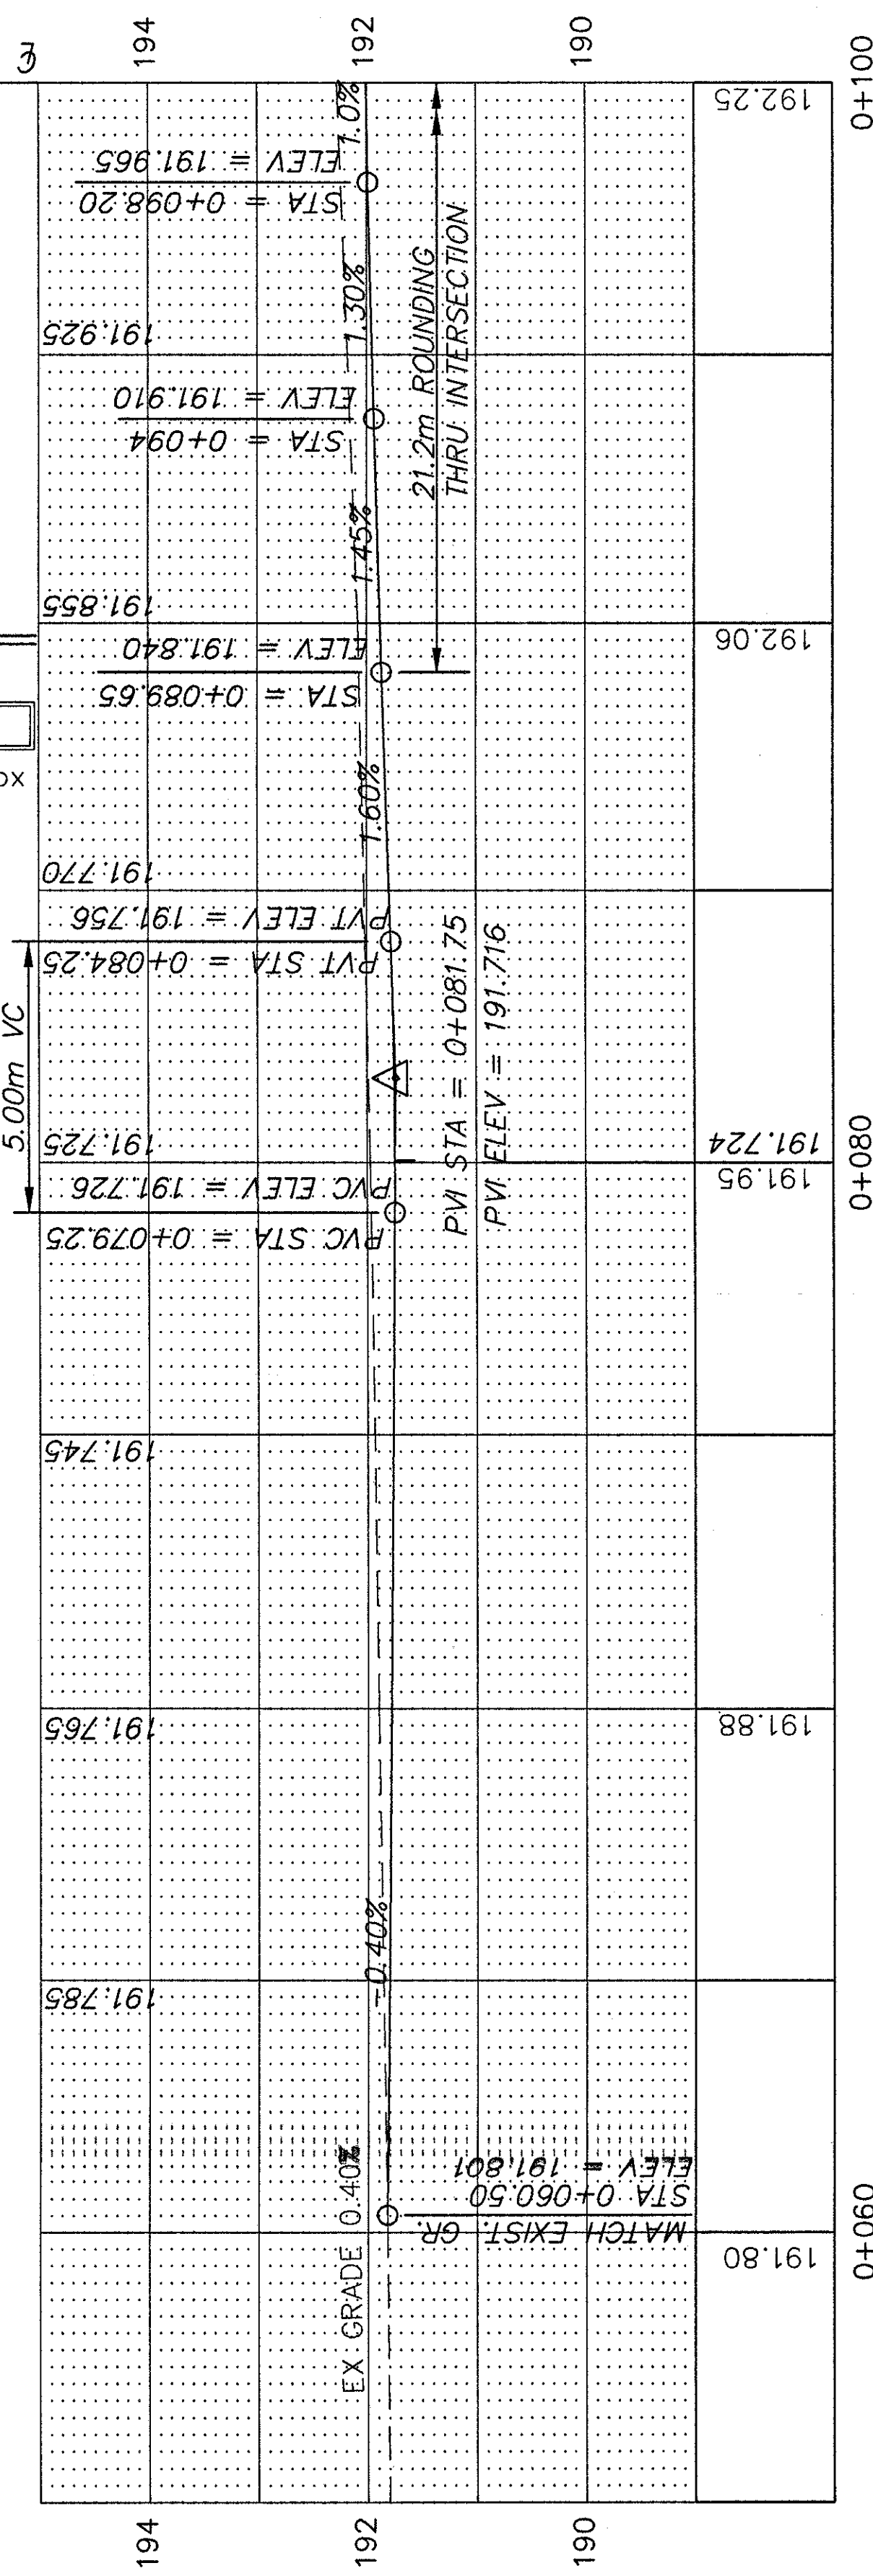

PROPOSED PROFILE LAKELAND BLVD.  
EXTRA AREA SHEET  
LAKELAND BOULEVARD

LAK-640-3.444