
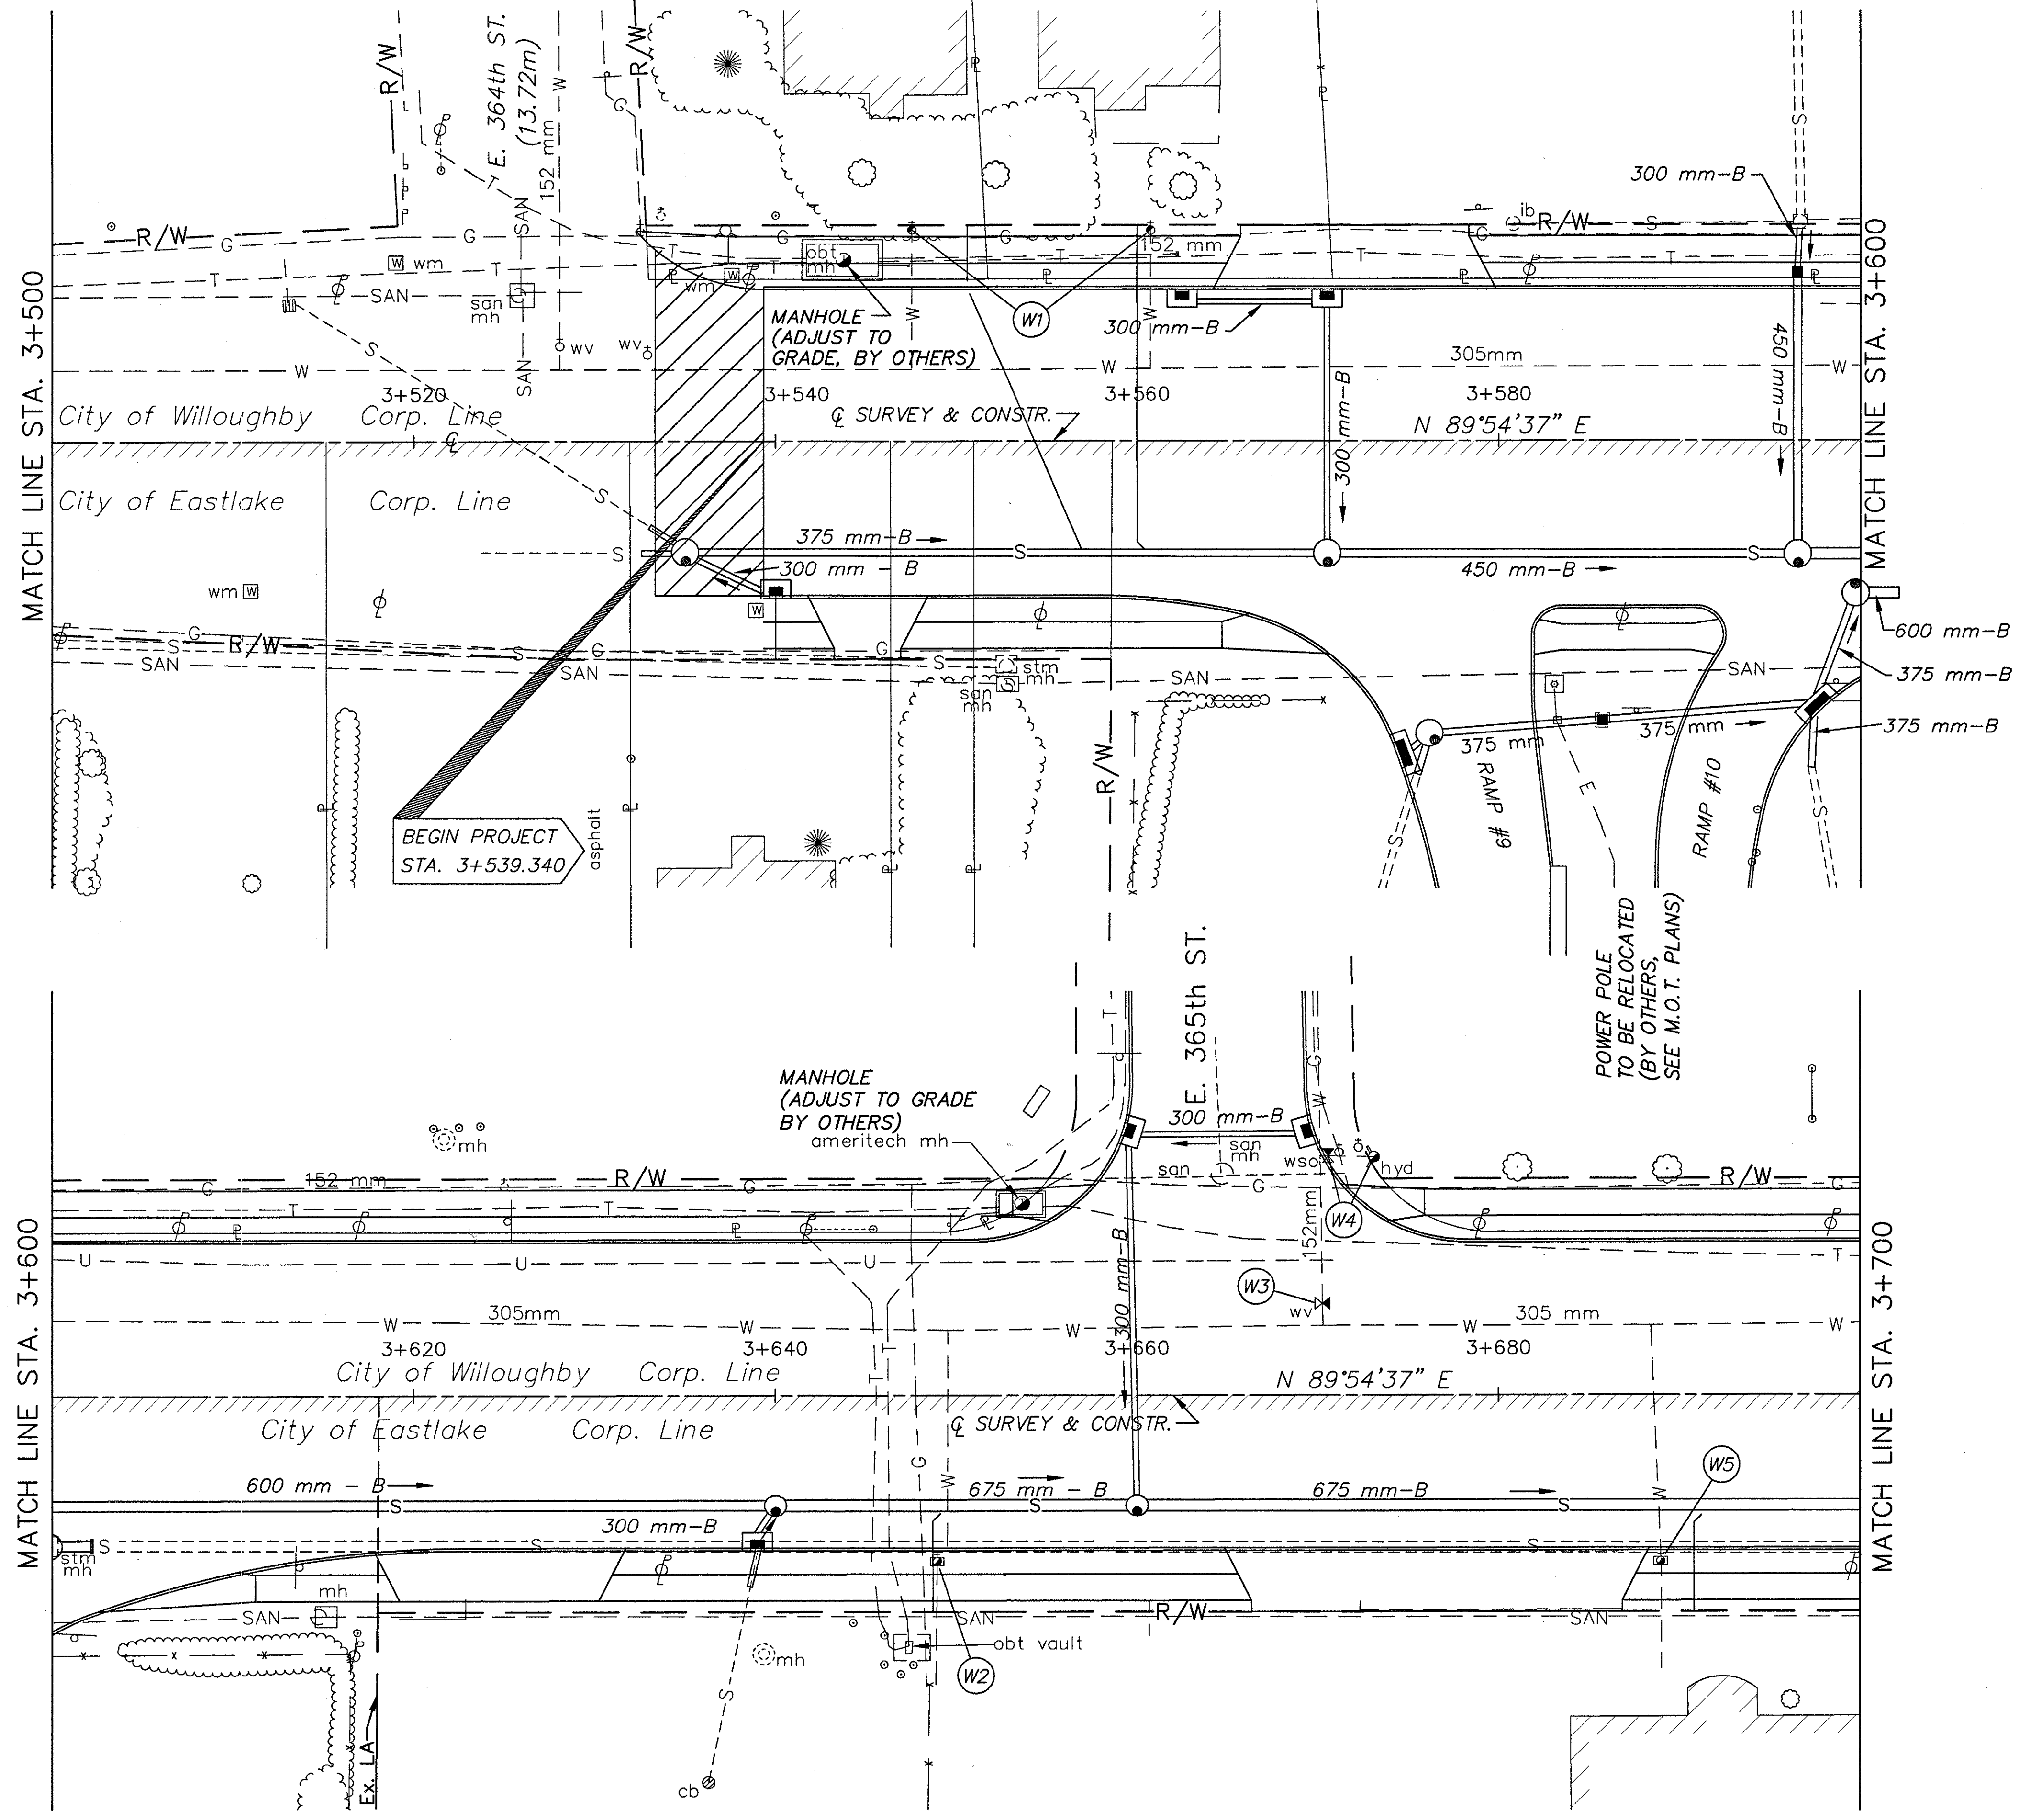


**LEGEND**

- W --- EX. WATER LINE
- SAN --- EX. SANITARY LINE
- G --- EX. GAS LINE
- S --- EX. STORM LINE
- T --- EX. TELEPHONE LINE

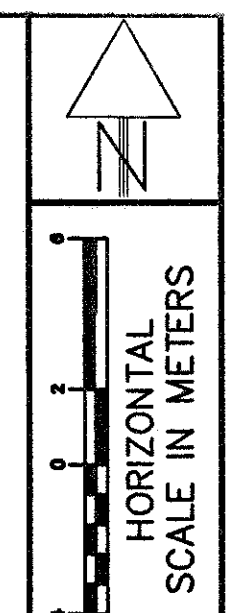

**NOTE:**  
 UNDERGROUND UTILITY LOCATIONS ARE TAKEN FROM RECORDS AND INFORMATION PROVIDED BY SO-DEEP.  
 CONTRACTOR SHALL VERIFY ALL LOCATIONS OF UTILITIES PRIOR TO THE START OF CONSTRUCTION.  
 CONTRACTOR TO NOTE SOME EXISTING UTILITY DUCTS ARE VERY SHALLOW. CONTRACTOR SHALL REMOVE PAVEMENT SO AS NOT TO DAMAGE THE EXISTING DUCTS.

REF. NO.	STATION		SIDE	SPECIAL		TOTALS CARRIED TO SHEET 59
	FROM	TO		QUANTITY	DESCRIPTION	
W1	3+547.5	3+560.7	L	1	VALVE CHAMBER ADJUSTED TO GRADE	2
W2	3+648.9		R	1	VALVE BOX ADJUSTED TO GRADE	2
W3	3+670.3		L	1	HYDRANT ADJUSTED TO GRADE	1
W4	3+670.6		L	1	SERVICE BOX ADJUSTED TO GRADE	2
W5	3+689.9		R	1		
				2		

UTILITY PLAN  
 STA. 3+500 TO STA. 3+700  
 S.R. 640

LAK-640-3.444