


LEGEND

- W --- EX. WATER LINE
- SAN --- EX. SANITARY LINE
- G --- EX. GAS LINE
- S --- EX. STORM LINE
- T --- EX. TELEPHONE LINE
- C --- EX. CABLE TV LINE


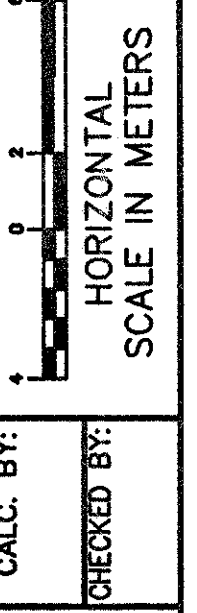


CALC. BY:
CHECKED BY:

NOTE:
 UNDERGROUND UTILITY LOCATIONS ARE TAKEN FROM RECORDS AND INFORMATION PROVIDED BY SO-DEEP.

CONTRACTOR SHALL VERIFY ALL LOCATIONS OF UTILITIES PRIOR TO THE START OF CONSTRUCTION.

CONTRACTOR TO NOTE SOME EXISTING UTILITY DUCTS ARE VERY SHALLOW. CONTRACTOR SHALL REMOVE PAVEMENT SO AS NOT TO DAMAGE THE EXISTING DUCTS.

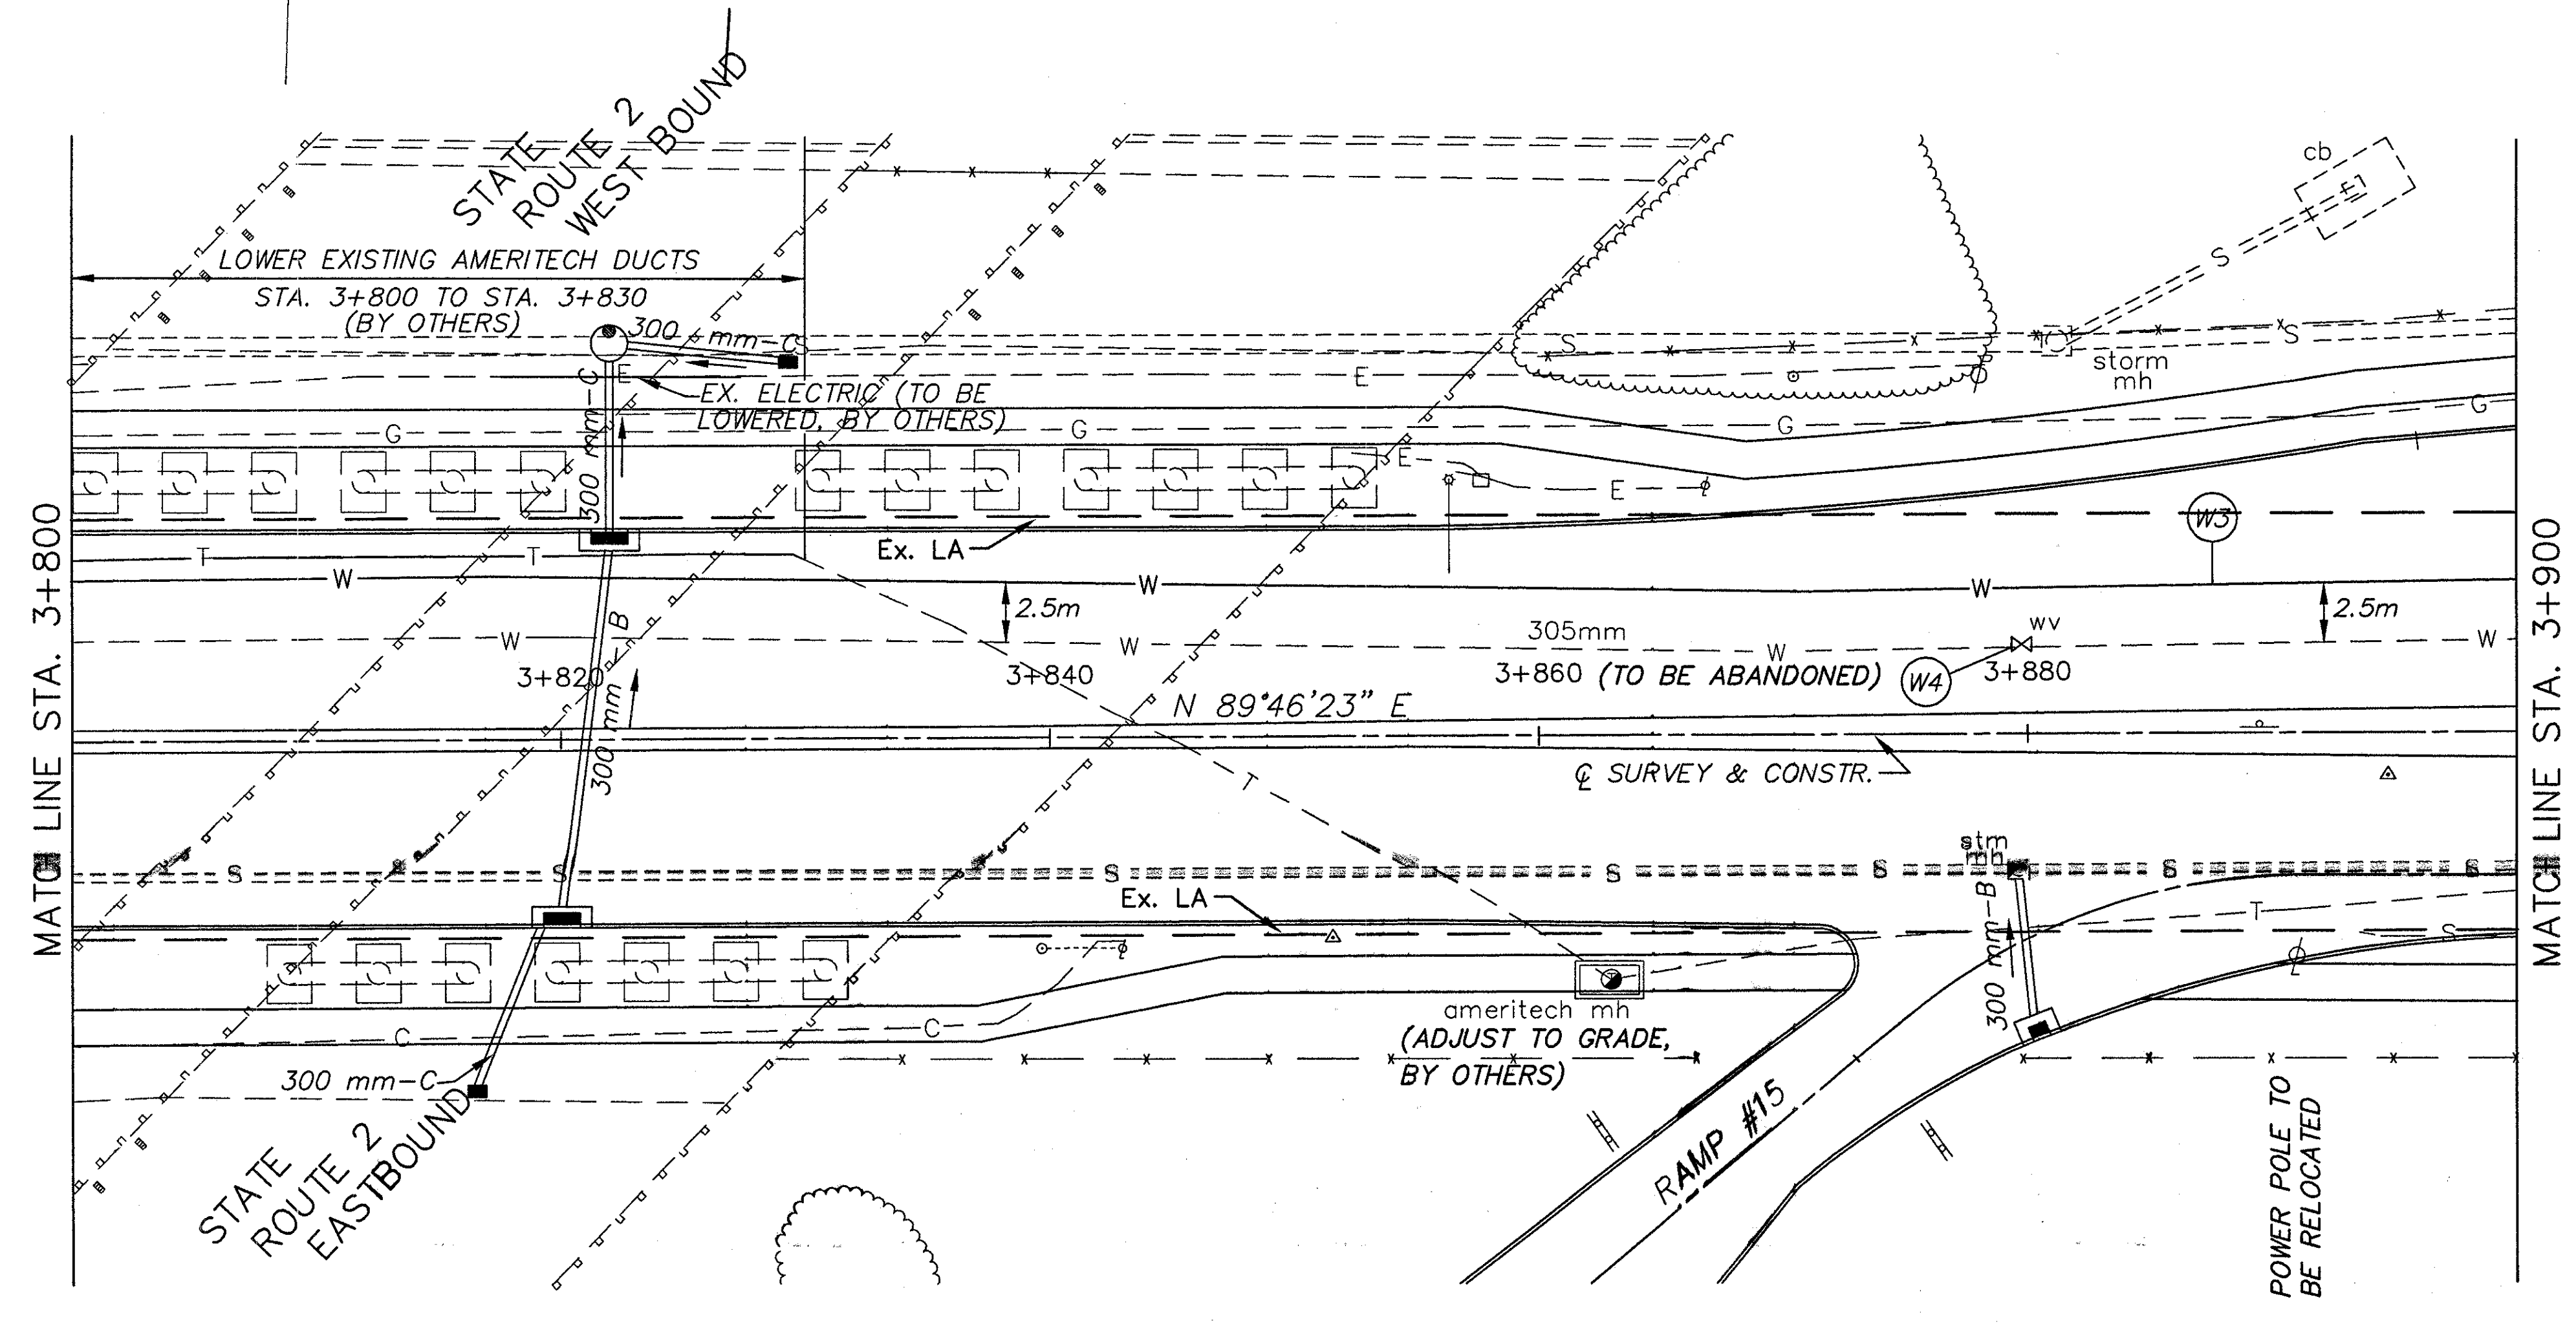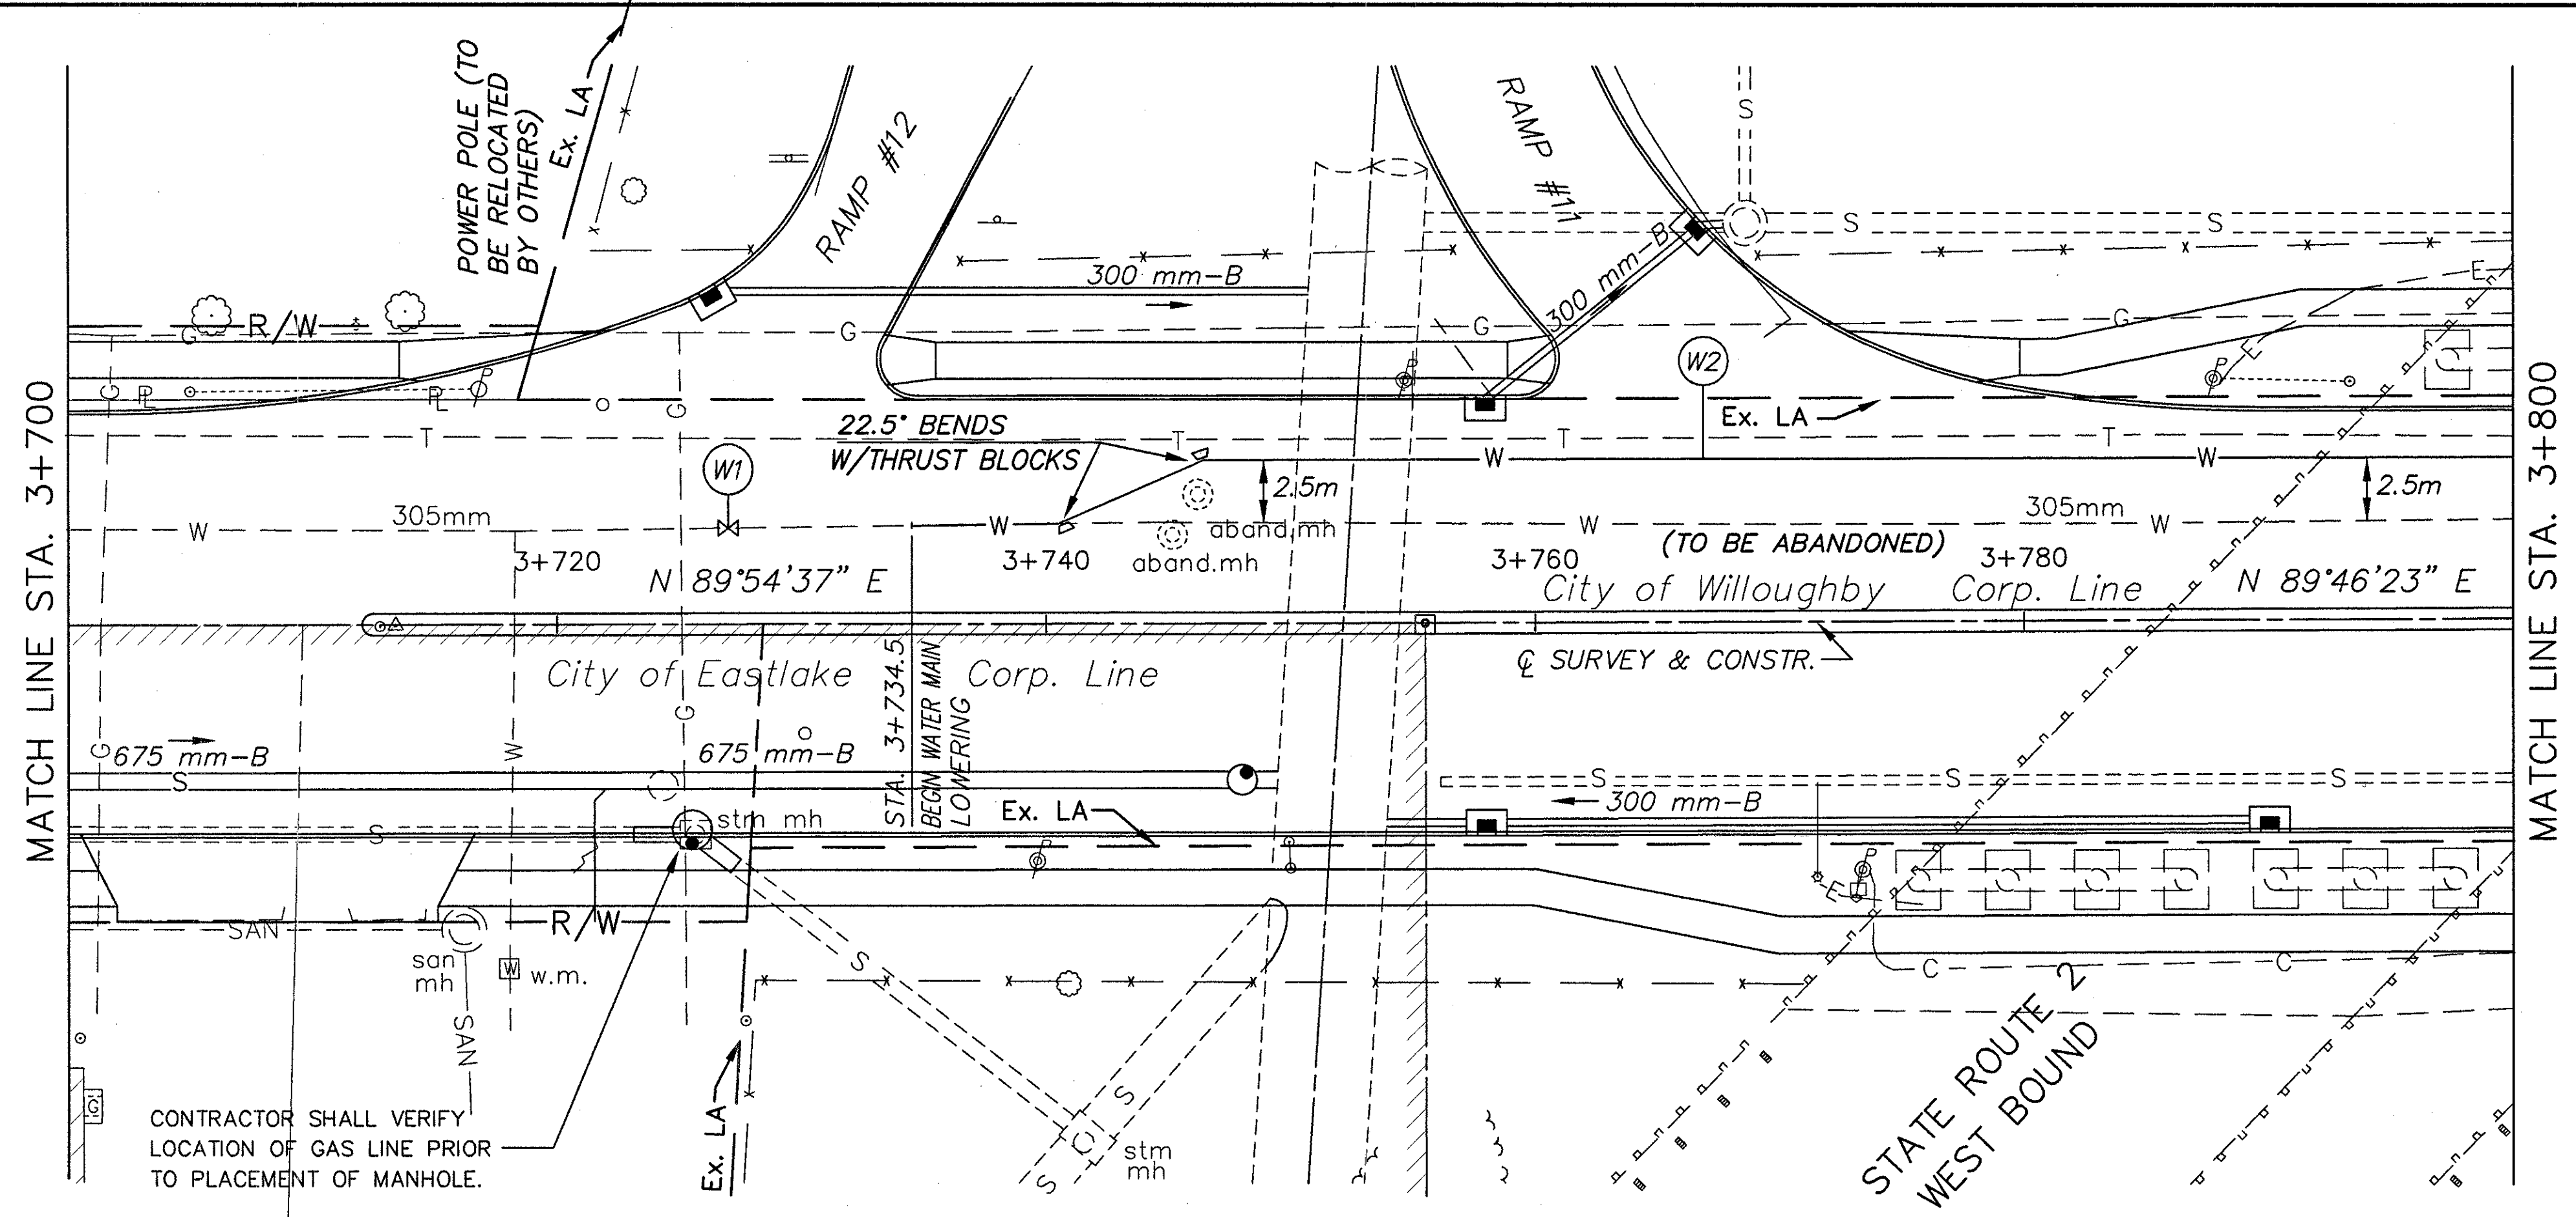

REF. NO.	STATION		SIDE	METER	TOTALS CARRIED TO SHEET 59
	FROM	TO			
W1	3+727.0	3+734.5	L	65.5	
W2	3+734.5	3+800	L	100.0	
W3	3+800	3+900	L		
W4	3+879.7		L		
TOTALS CARRIED TO SHEET 59					165.5