


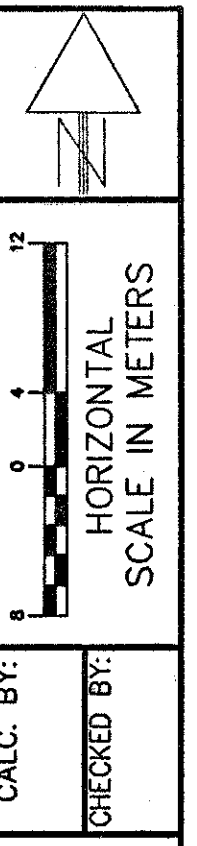
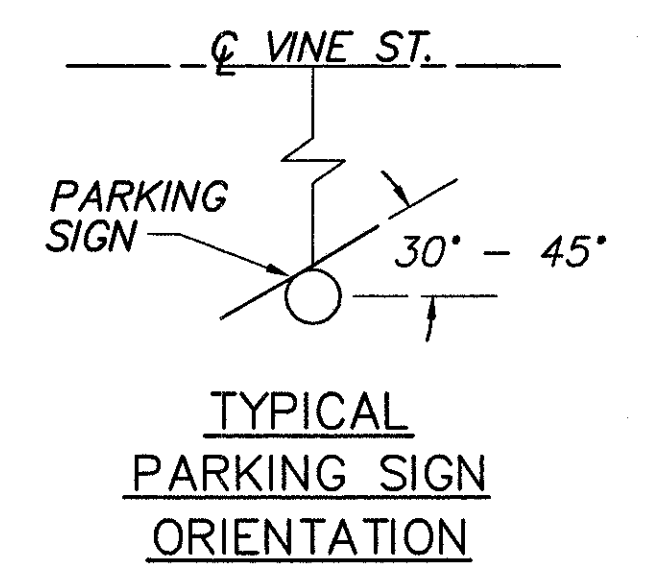


LEGEND

-  EXISTING TO REMAIN
-  EXISTING TO BE REMOVED (STORAGE, REERECTION OR DISPOSAL)
-  PROPOSED



SIGNING AND PAVEMENT MARKING PLAN

LAK-640-3.444