


E.J. DICKEY'S LAND
SECOND SURVEY
VOL. 8 PG. 43

SEE SHEET 173

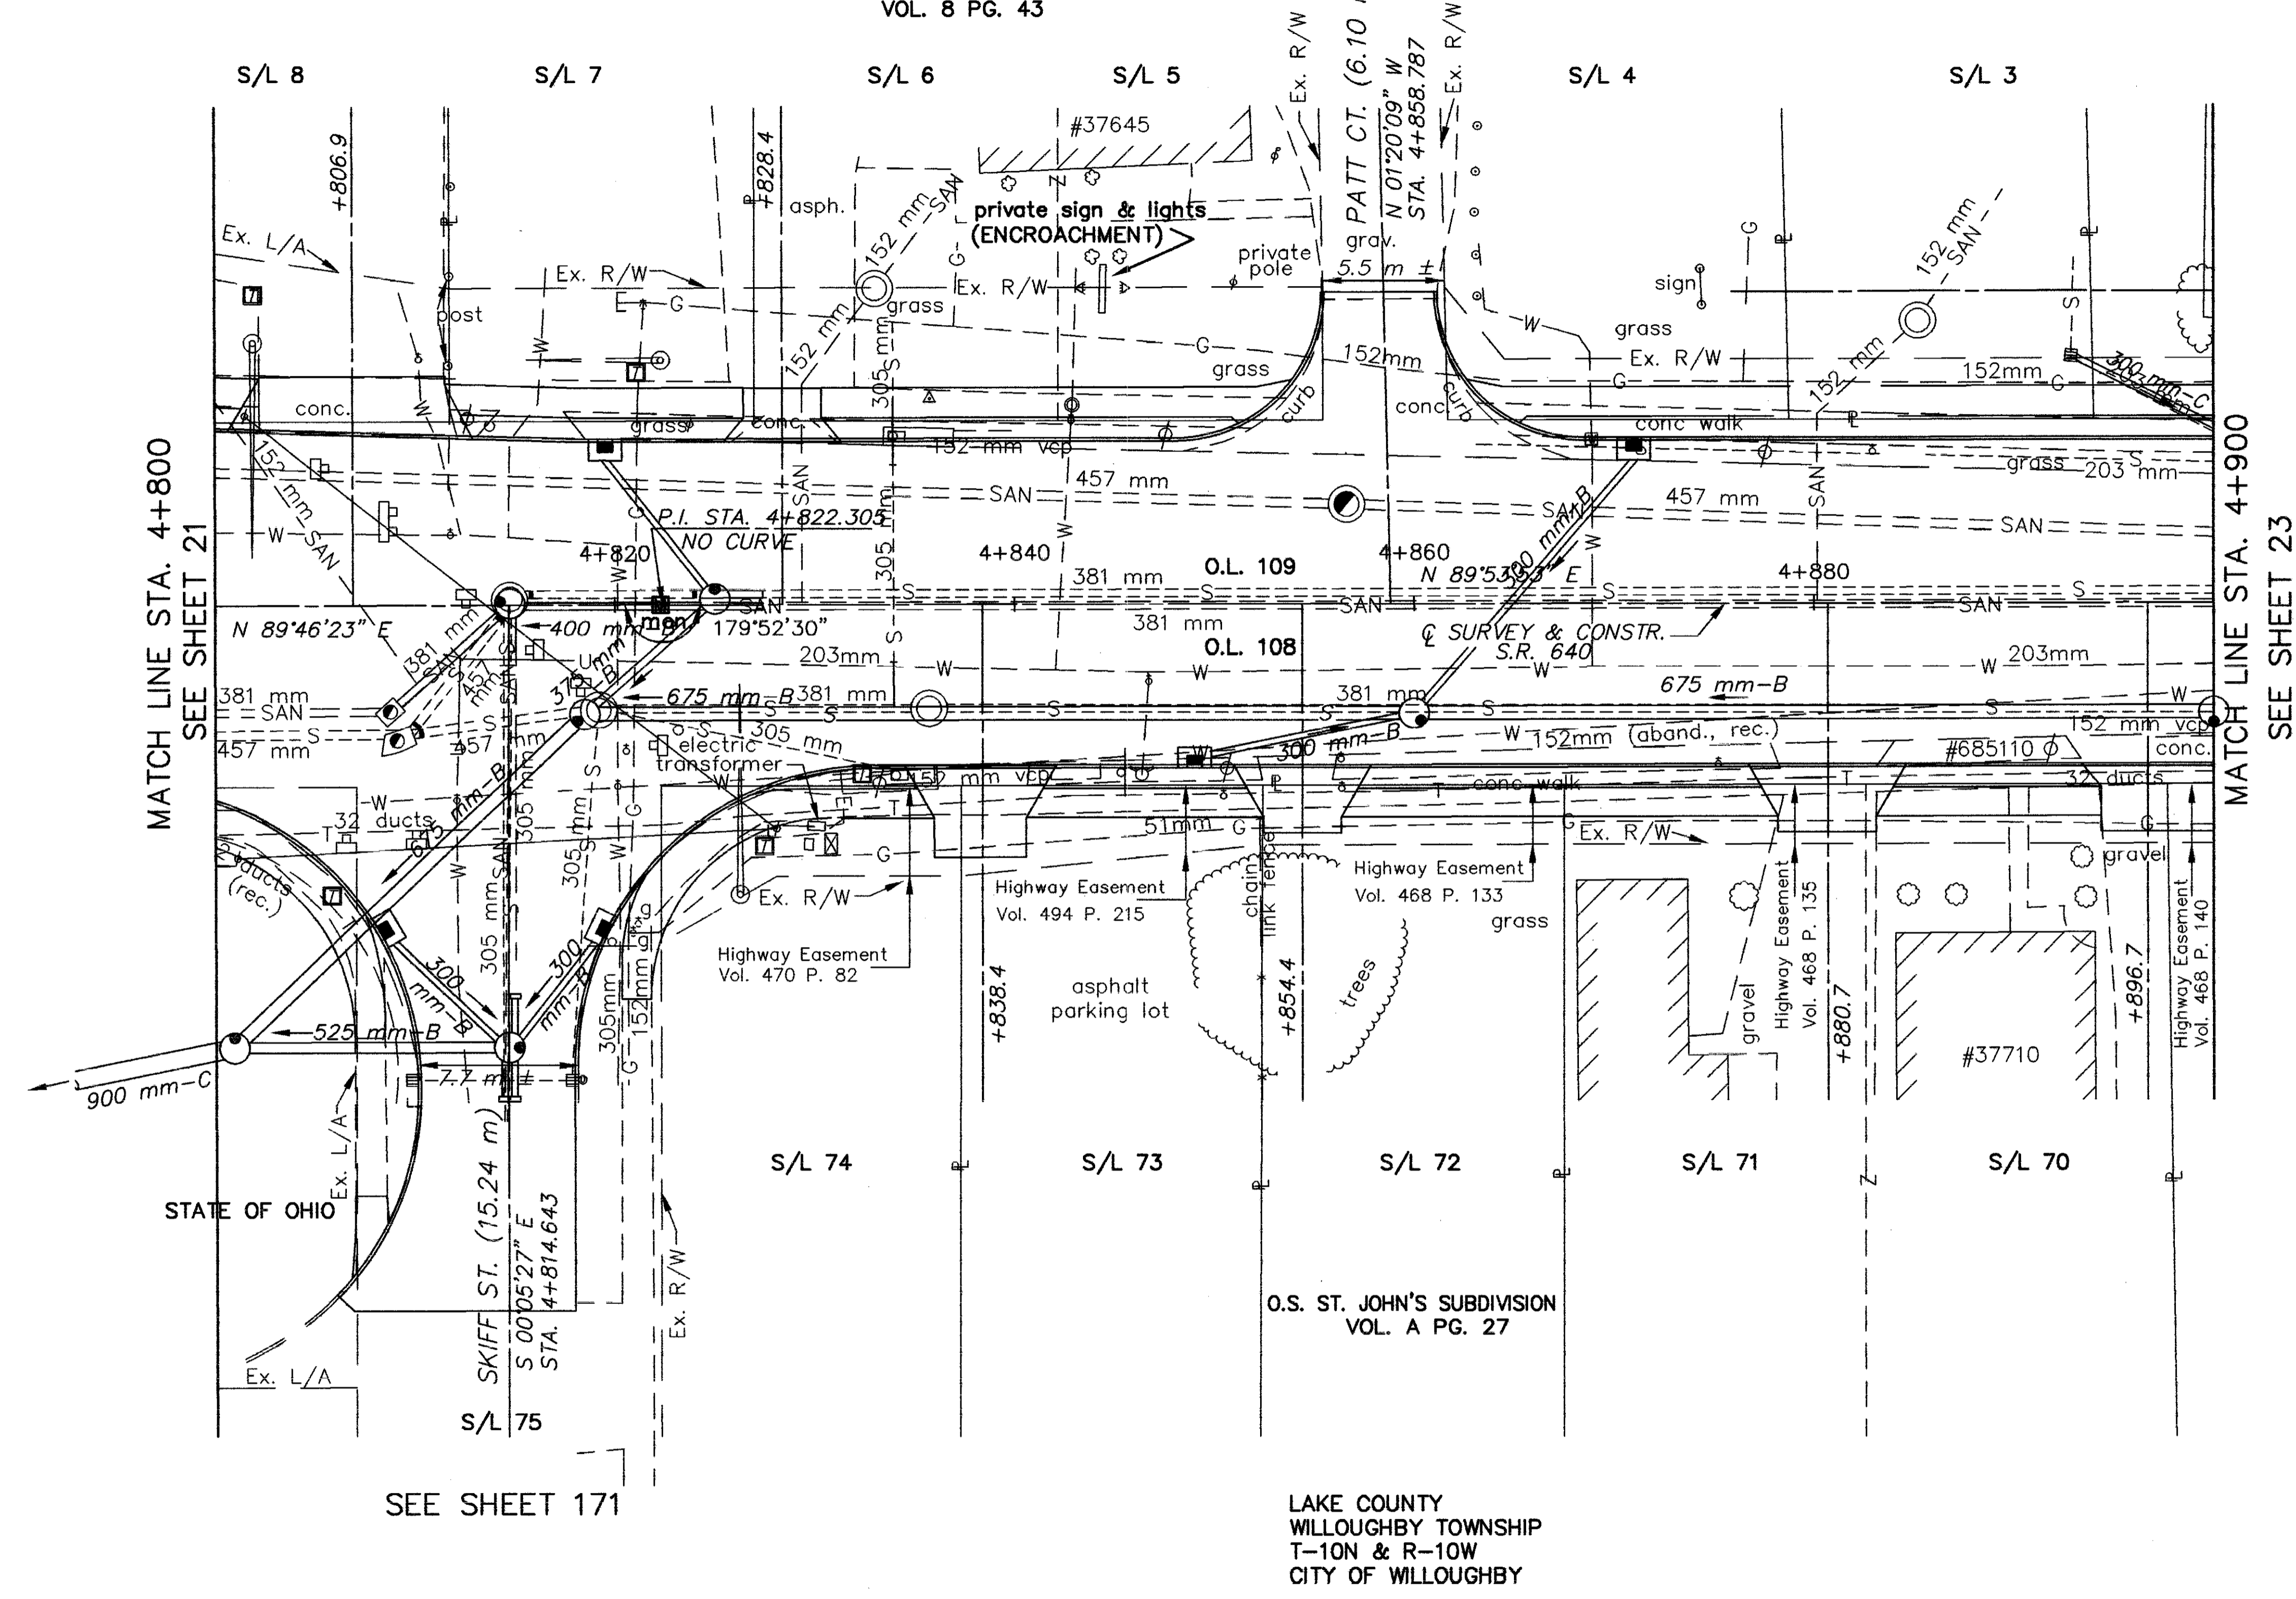

MATCH LINE STA. 4+800
SEE SHEET 21

MATCH LINE STA. 4+900
SEE SHEET 23

NOTES: BASIS OF BEARING FOR THIS PROJECT IS AS ESTABLISHED ON PRIOR PROJECT PLANS LAK-2-0.00.

EXISTING RIGHT OF WAY LOCATION AND WIDTH DETERMINED USING RIGHT OF WAY PLAN SH. NO. 25 FROM PRIOR PROJECT PLAN LAK-640-2.56.

LAKE COUNTY
WILLOUGHBY TOWNSHIP
T-10N & R-10W
CITY OF WILLOUGHBY

REV.	DATE	DESCRIPTION

DATE OF COMPLETION