

END PROJECT  
STA. 5+381.8


GRAPHIC SCALE  
( IN METERS )  
1 : 1500

CALCULATED  
CHECKED

SOIL PROFILE

LAK-640-3.444

2  
5

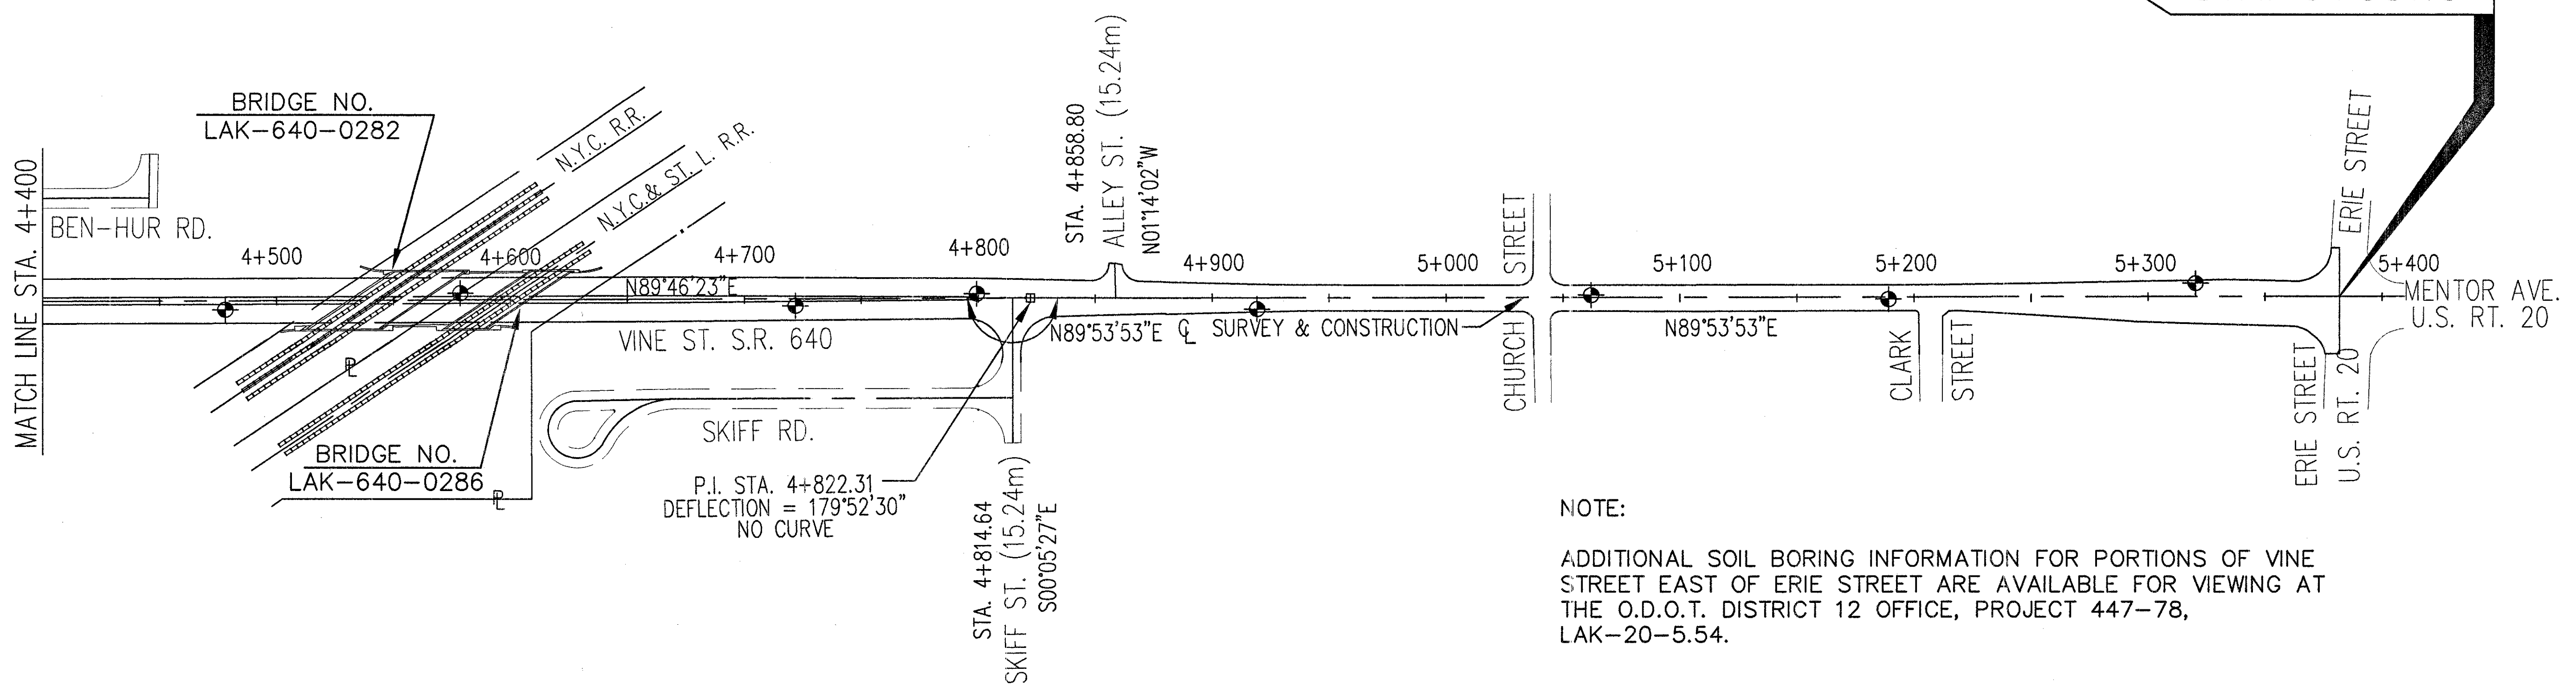

NOTE:  
ADDITIONAL SOIL BORING INFORMATION FOR PORTIONS OF VINE STREET EAST OF ERIE STREET ARE AVAILABLE FOR VIEWING AT THE O.D.O.T. DISTRICT 12 OFFICE, PROJECT 447-78, LAK-20-5.54.

