



TYPE 451 VINE STREET

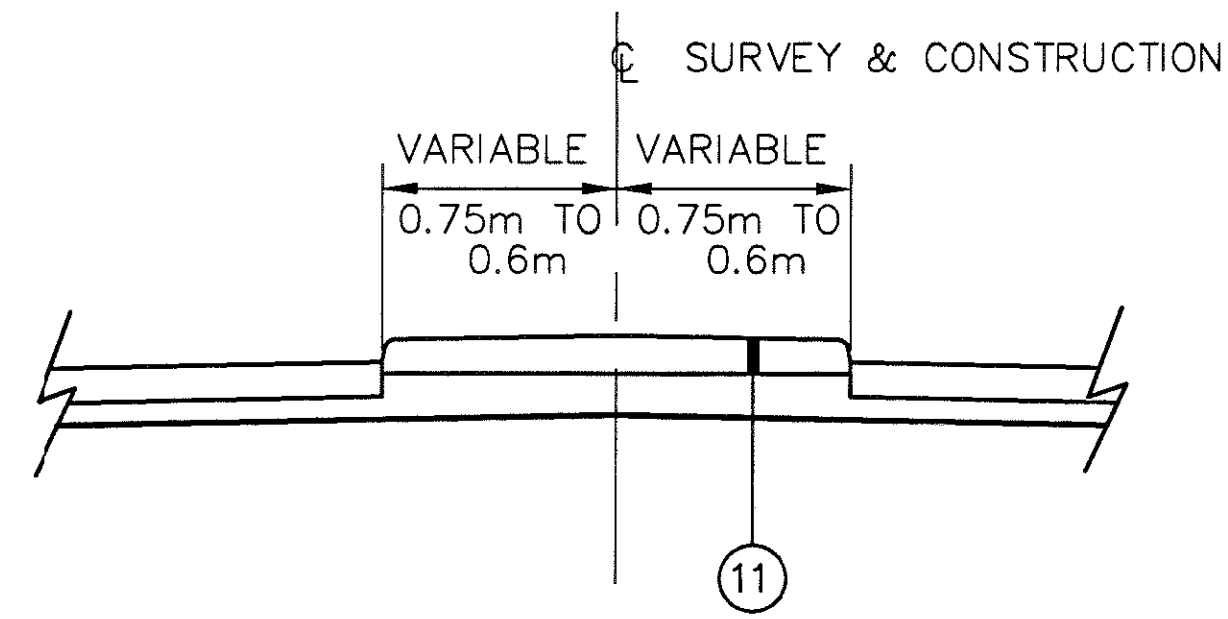

STA. 4+777.67 TO 4+799.09m = 21.42m

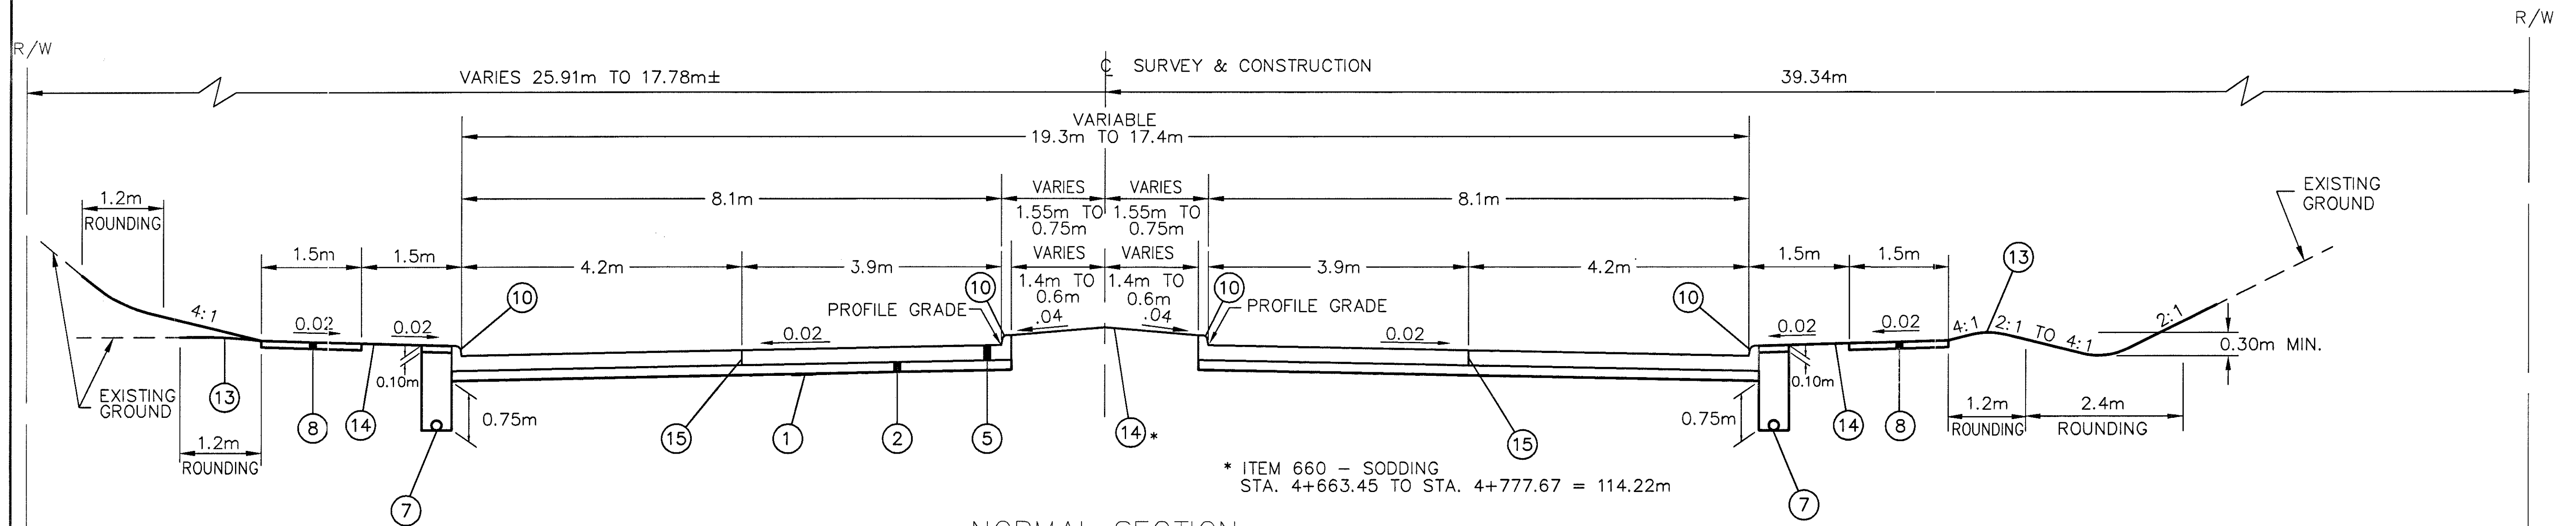

* ITEM 660 - SODDING
STA. 4+663.45 TO STA. 4+777.67 = 114.22m

NORMAL SECTION
SECTION APPLIES:
STA. 4+663.45 TO STA. 4+799.09 = 135.64m
FOR LEGEND, SEE SHEET NO. 3

CALCULATED	CHECKED
TYPICAL SECTION	
STA. 4+663.45 TO STA. 4+799.09	
LAK-640-3.444	
7 214	