



# VINE STREET

CALCULATED  
CHECKED

EXISTING TYPICAL SECTION

LAK-640-3.444

13  
214

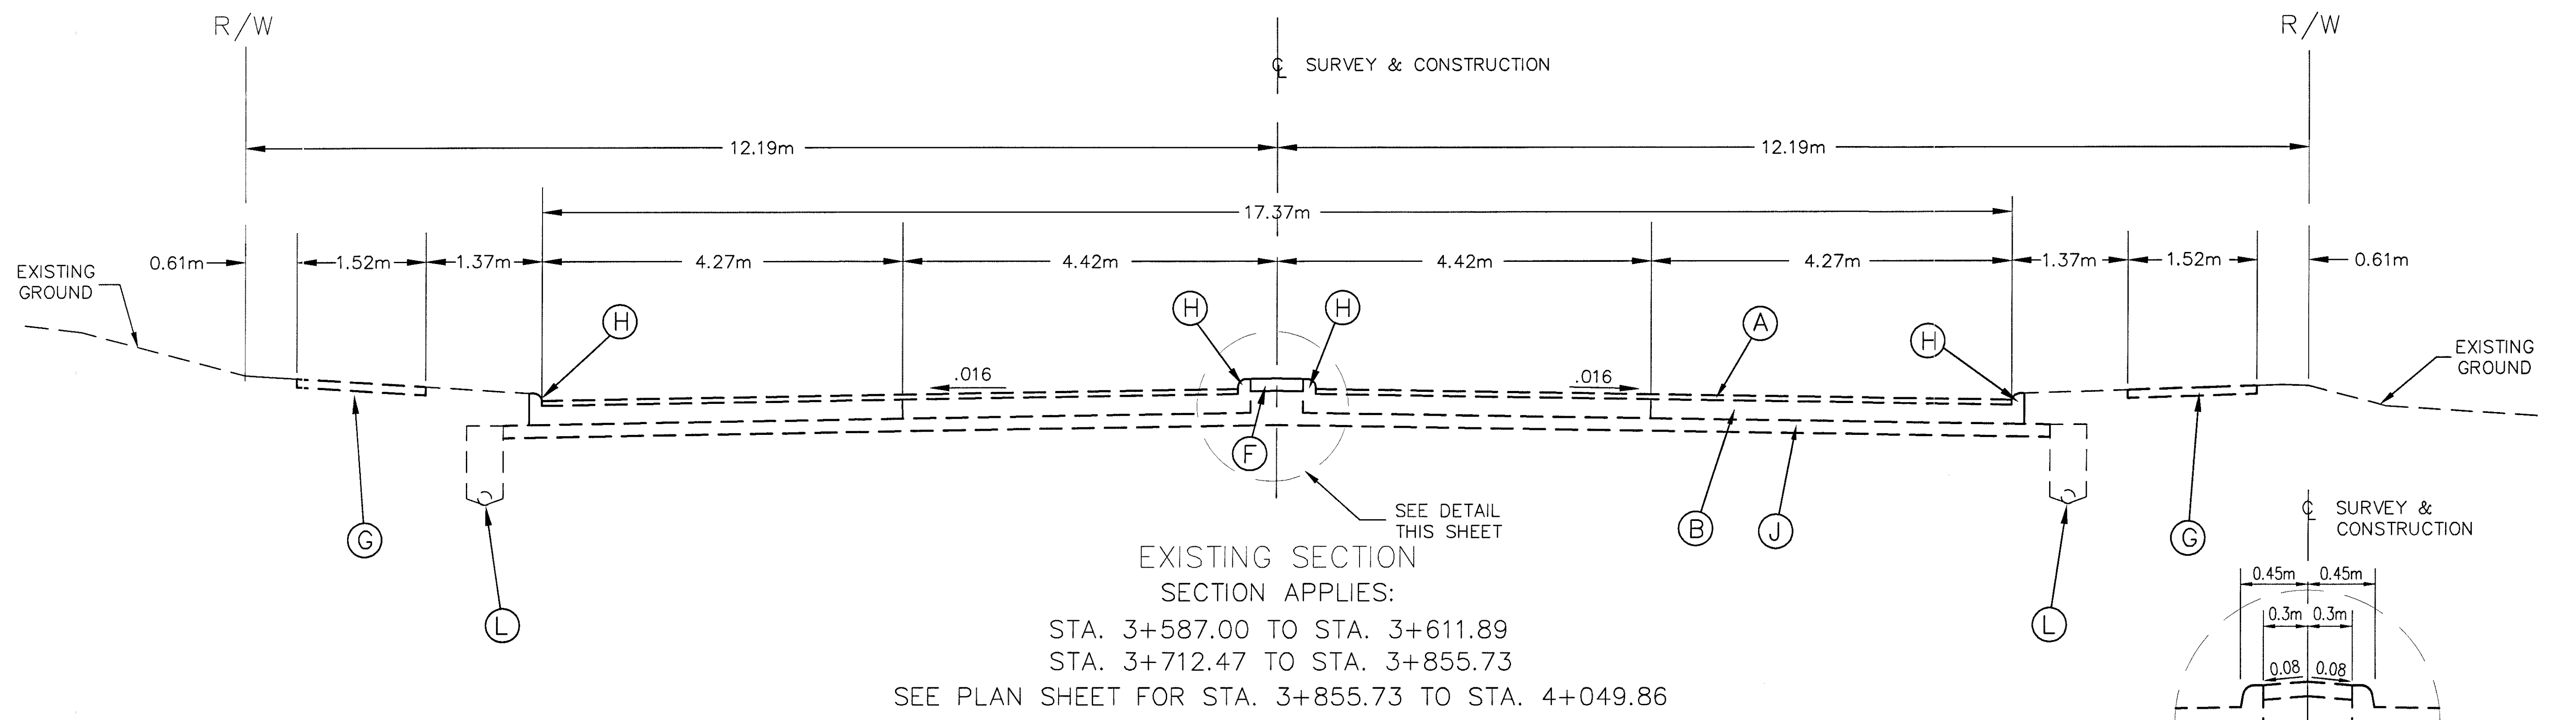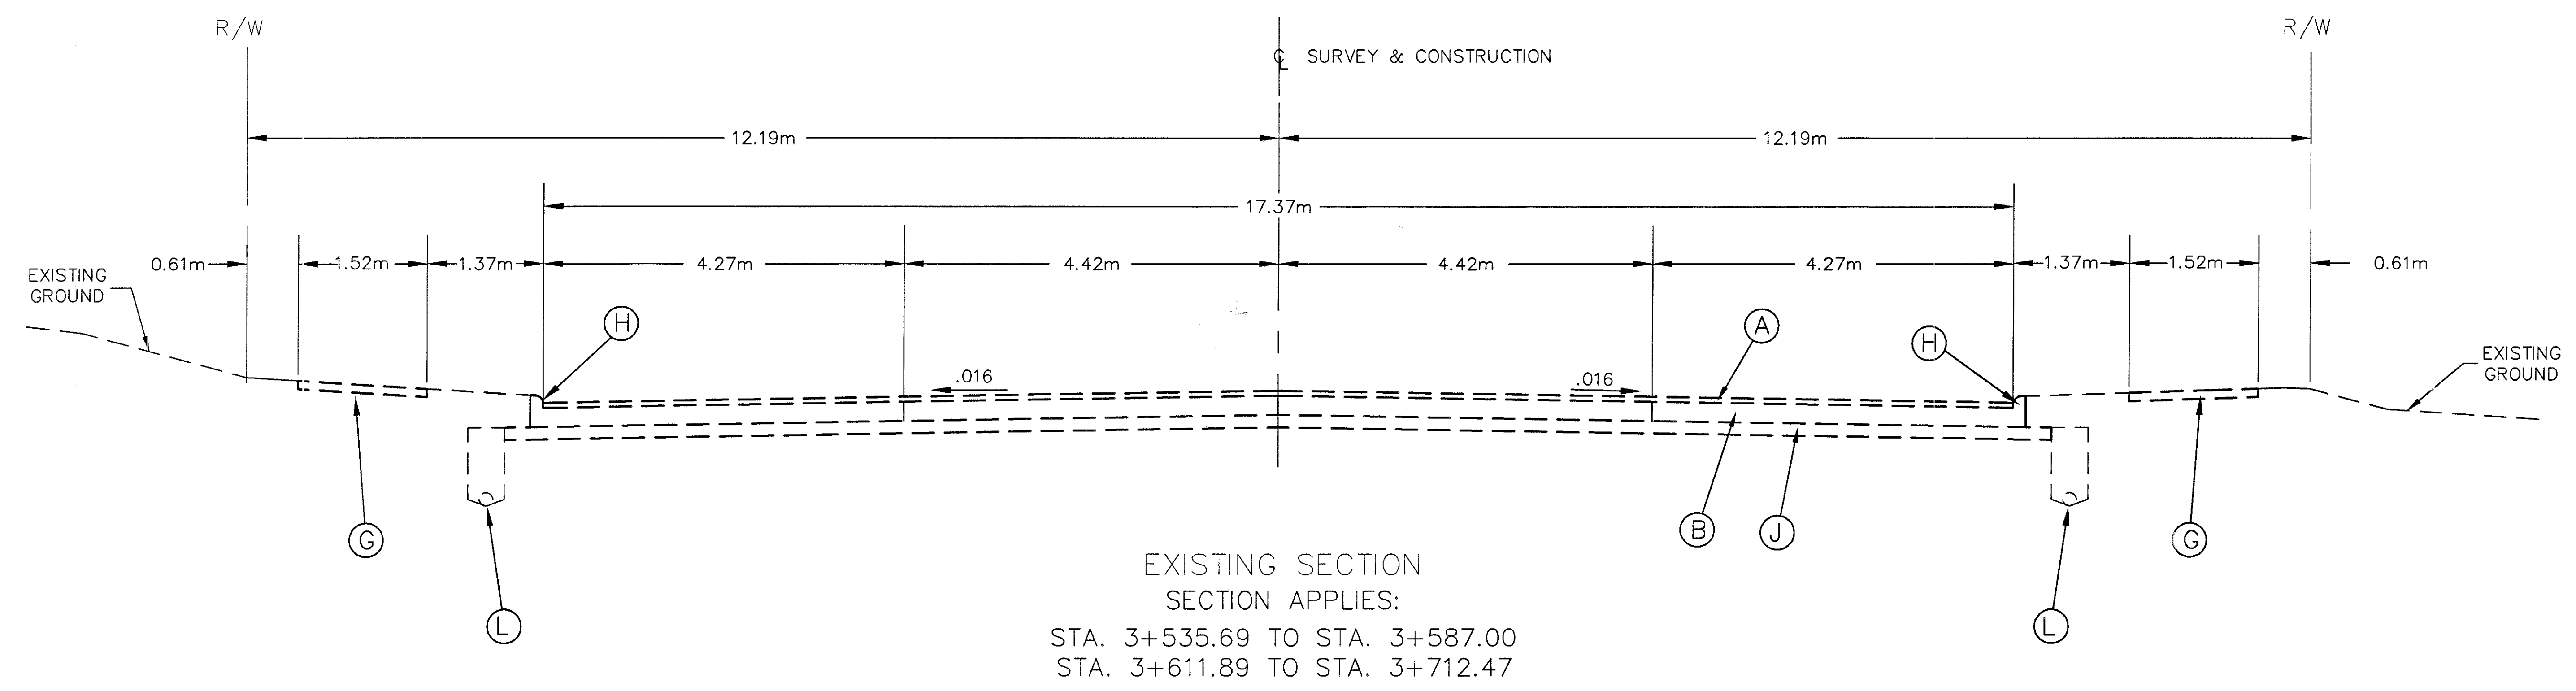

- |                          |                       |
|--------------------------|-----------------------|
| (A) ASPHALT CONCRETE     | (G) CONCRETE SIDEWALK |
| (B) REINFORCED CONCRETE  | (H) CONCRETE CURB     |
| (C) CONCRETE BASE        | (I) SANDSTONE CURB    |
| (D) BRICK WEARING COURSE | (J) SUBBASE           |
| (E) SAND CUSHION         | (K) 100 mm UNDERDRAIN |
| (F) CONCRETE MEDIAN      | (L) 150 mm UNDERDRAIN |
|                          | (M) TREATED SHOULDER  |

