


VINE STREET

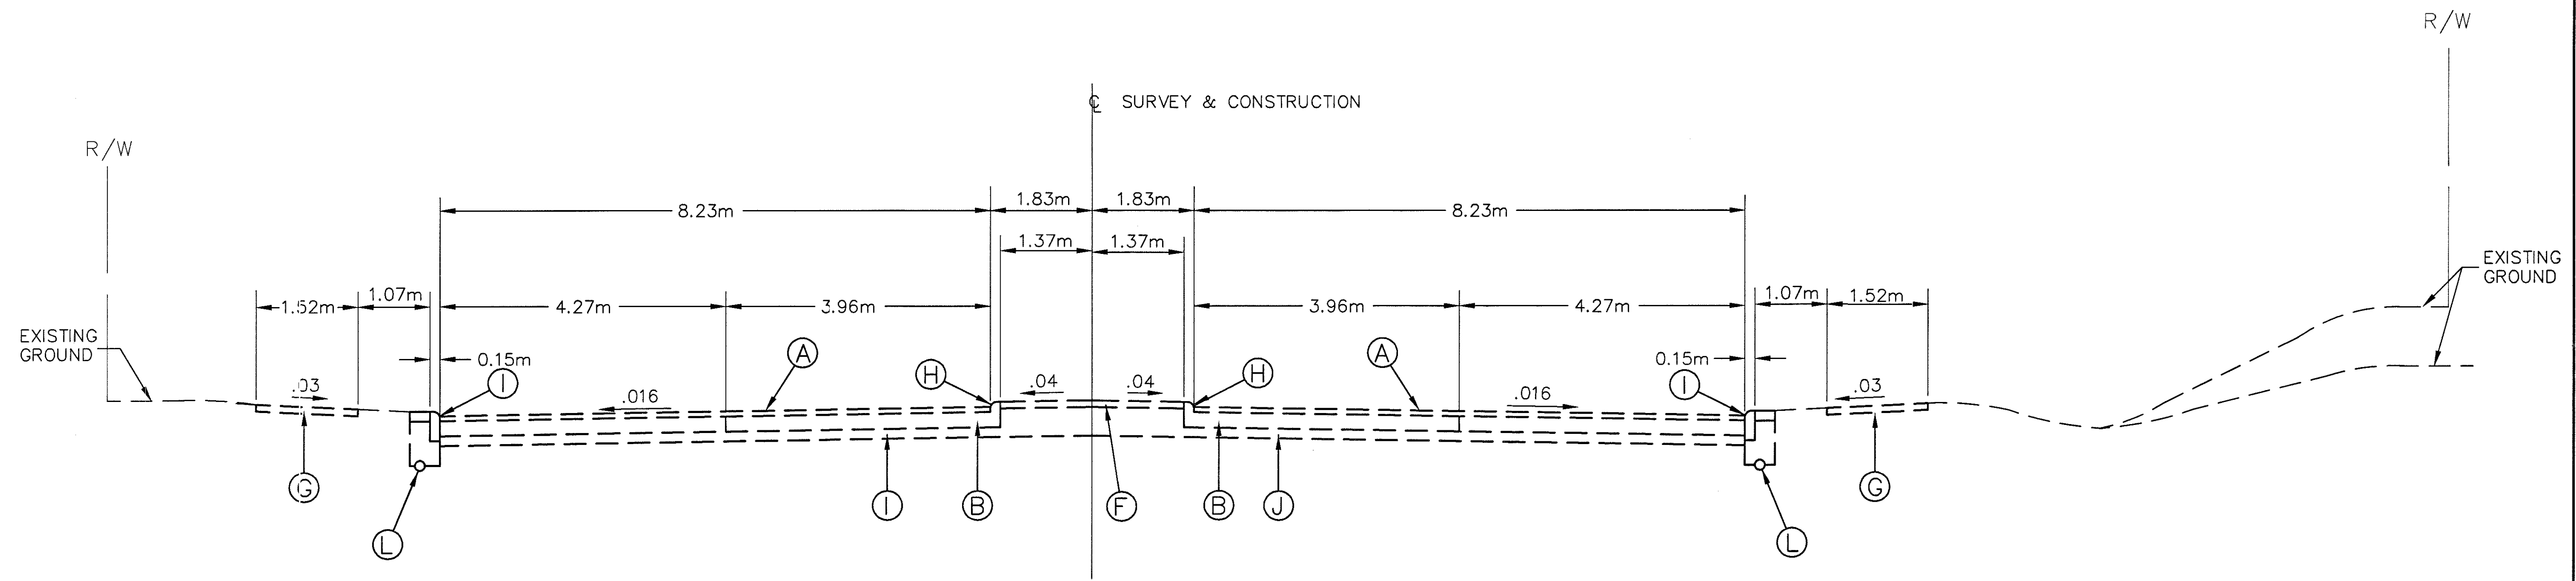

NORMAL SECTION
 SECTION APPLIES:
 STA 4+358.65 TO STA 4+480.57
 FOR LEGEND SEE SHEET NO. 13

CALCULATED
 CHECKED

EXISTING TYPICAL SECTION

LAK-640-3.444

15
 214