


VINE STREET

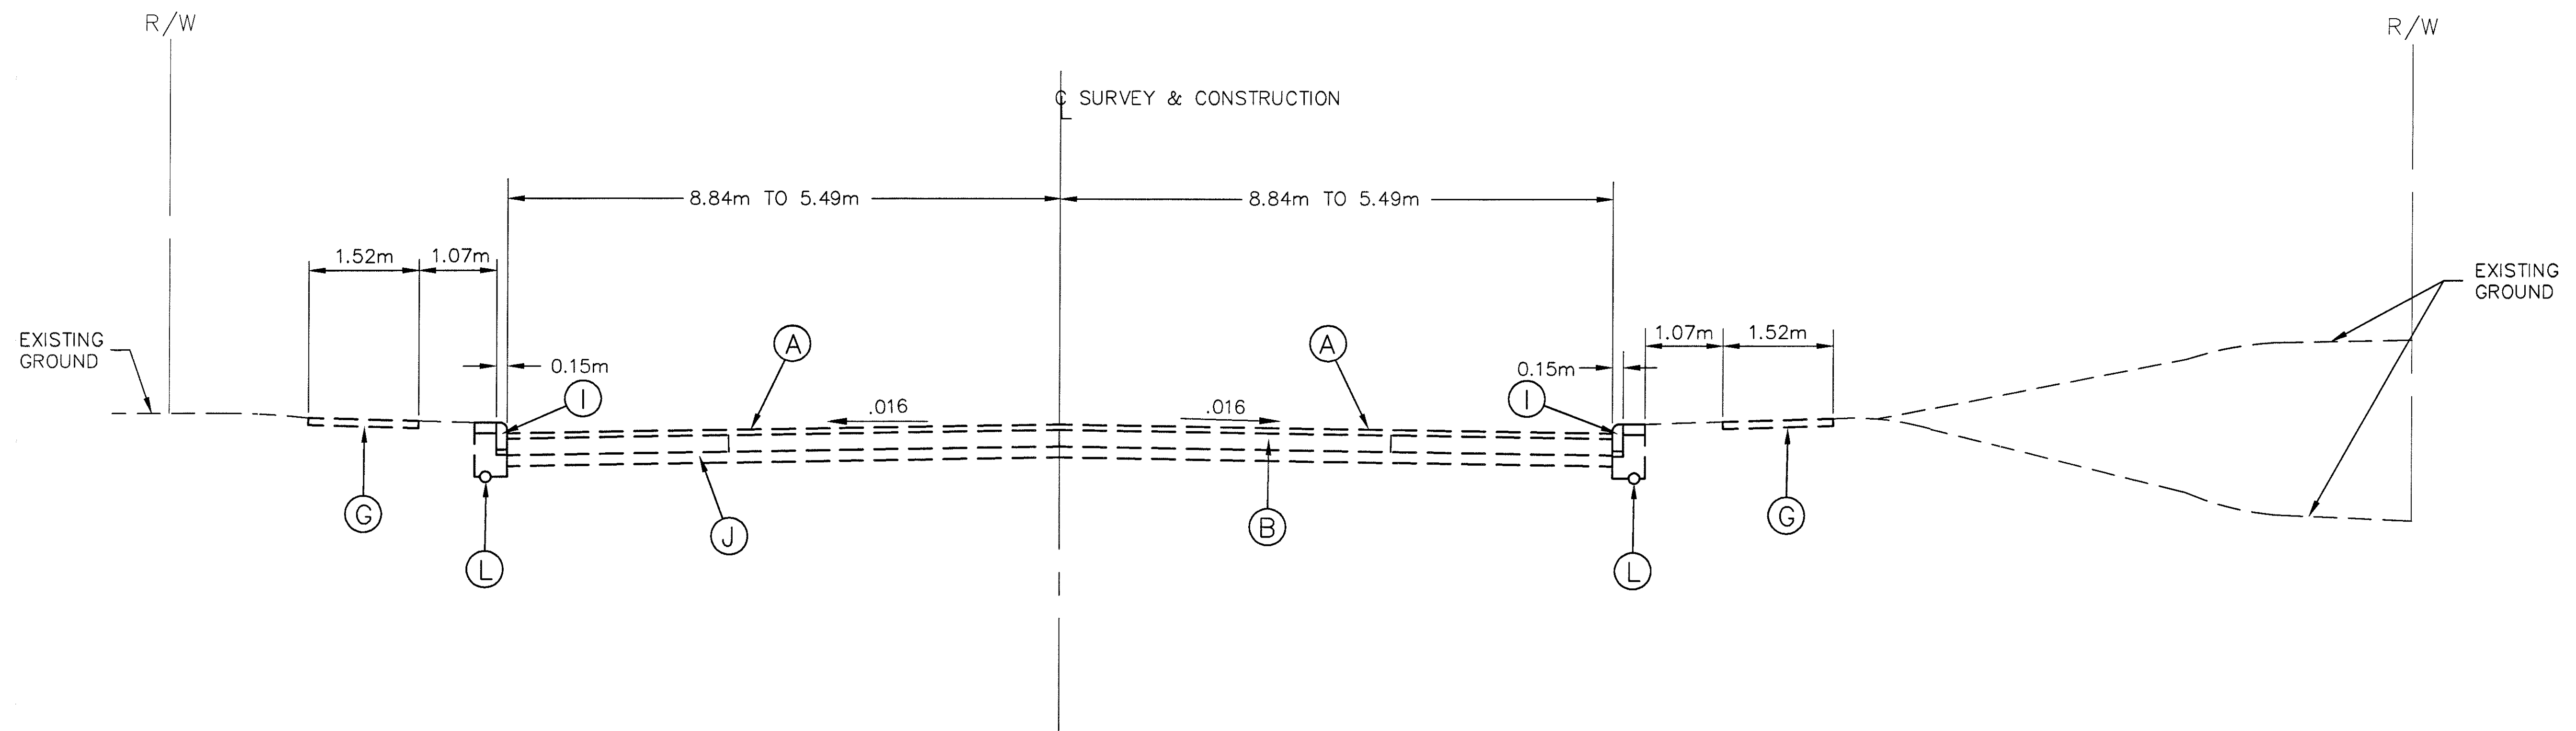

NORMAL SECTION
 SECTION APPLIES:
 STA 4+794.97 TO STA 4+934.72
 FOR LEGEND SEE SHEET NO. 13

CALCULATED
 CHECKED

EXISTING TYPICAL SECTION

LAK-640-3.444

18
 214