

PLAN AND PROFILE SHEET
STA. 4+000 TO STA. 4+100 S.R. 640

LAK-640-3.444

75
214

SEE SHEET 155 FOR S.R. 2 RAMP #13 EXTRA AREA
SEE SHEET 163 FOR LAKELAND BLVD. EXTRA AREA
SEE SHEETS 113, 181 FOR CATCH BASIN CROSS-OVERS
SEE SHEET 196 FOR WATER WORK QUANTITIES
SEE SHEET 60 FOR STORM CONNECTION QUANTITIES
SEE SHEET 61 FOR DRIVE QUANTITIES
SEE SHEET 76 FOR ESTIMATED DRAINAGE QUANTITIES
SEE SHEET 196 FOR UTILITY RELOCATION


LEGEND

- W --- EX. WATER LINE
- SAN --- EX. SANITARY LINE
- G --- EX. GAS LINE
- S --- EX. STORM LINE
- T --- EX. TELEPHONE LINE
- C --- EX. CABLE LINE

BENCH MARK: ELEV. 191.928
STA. 4+030.56, OFFSET 0.0 m
MONUMENT BOX
TOP OF IRON PIN

(* 707.41 NON-PERFORATED,
ASTM D-3034 SDR 35,
707.33 OR 707.42

REFERENCE NUMBER		STATION		SIDE	603		605		BENDS AND BRANCHES FOR INFORMATION ONLY
					150 mm CONDUIT, TYPE F (*)	METER	150 mm SHALLOW PIPE UNDERDRAIN WITH FABRIC WRAP	METER	
U1	FROM	4+000	4+024	L					
	TO	190.520	190.750						
U2	FROM	4+033	4+037	L	3		18.8	1	
	TO	190.765	190.545						
U3	FROM	4+037	4+058.5	L	3		20.9	1	
	TO	190.545	190.835						
U4	FROM	4+060	4+098.5	L	3		35.5	1	
	TO	190.840	191.030						
U5	FROM	4+000	4+017.7	R			18.2		
	TO	190.520	190.585						
U6	FROM	4+017.7	4+023	R	3		7.0	1	
	TO	190.585	190.445						
U7	FROM	4+023	4+025.6	R	3		15.3	1	
	TO	190.445	190.585						
U8	FROM	4+034.9	4+037.4	R	3		15.3	1	
	TO	190.590	190.445						
U9	FROM	4+037.4	4+058.5	R	3		21.9	1	
	TO	190.445	190.765						
U10	FROM	4+060	4+098.5	R	3		35.5	1	
	TO	190.770	190.965						
TOTALS CARRIED TO SHEET 76					24	216.0	8		

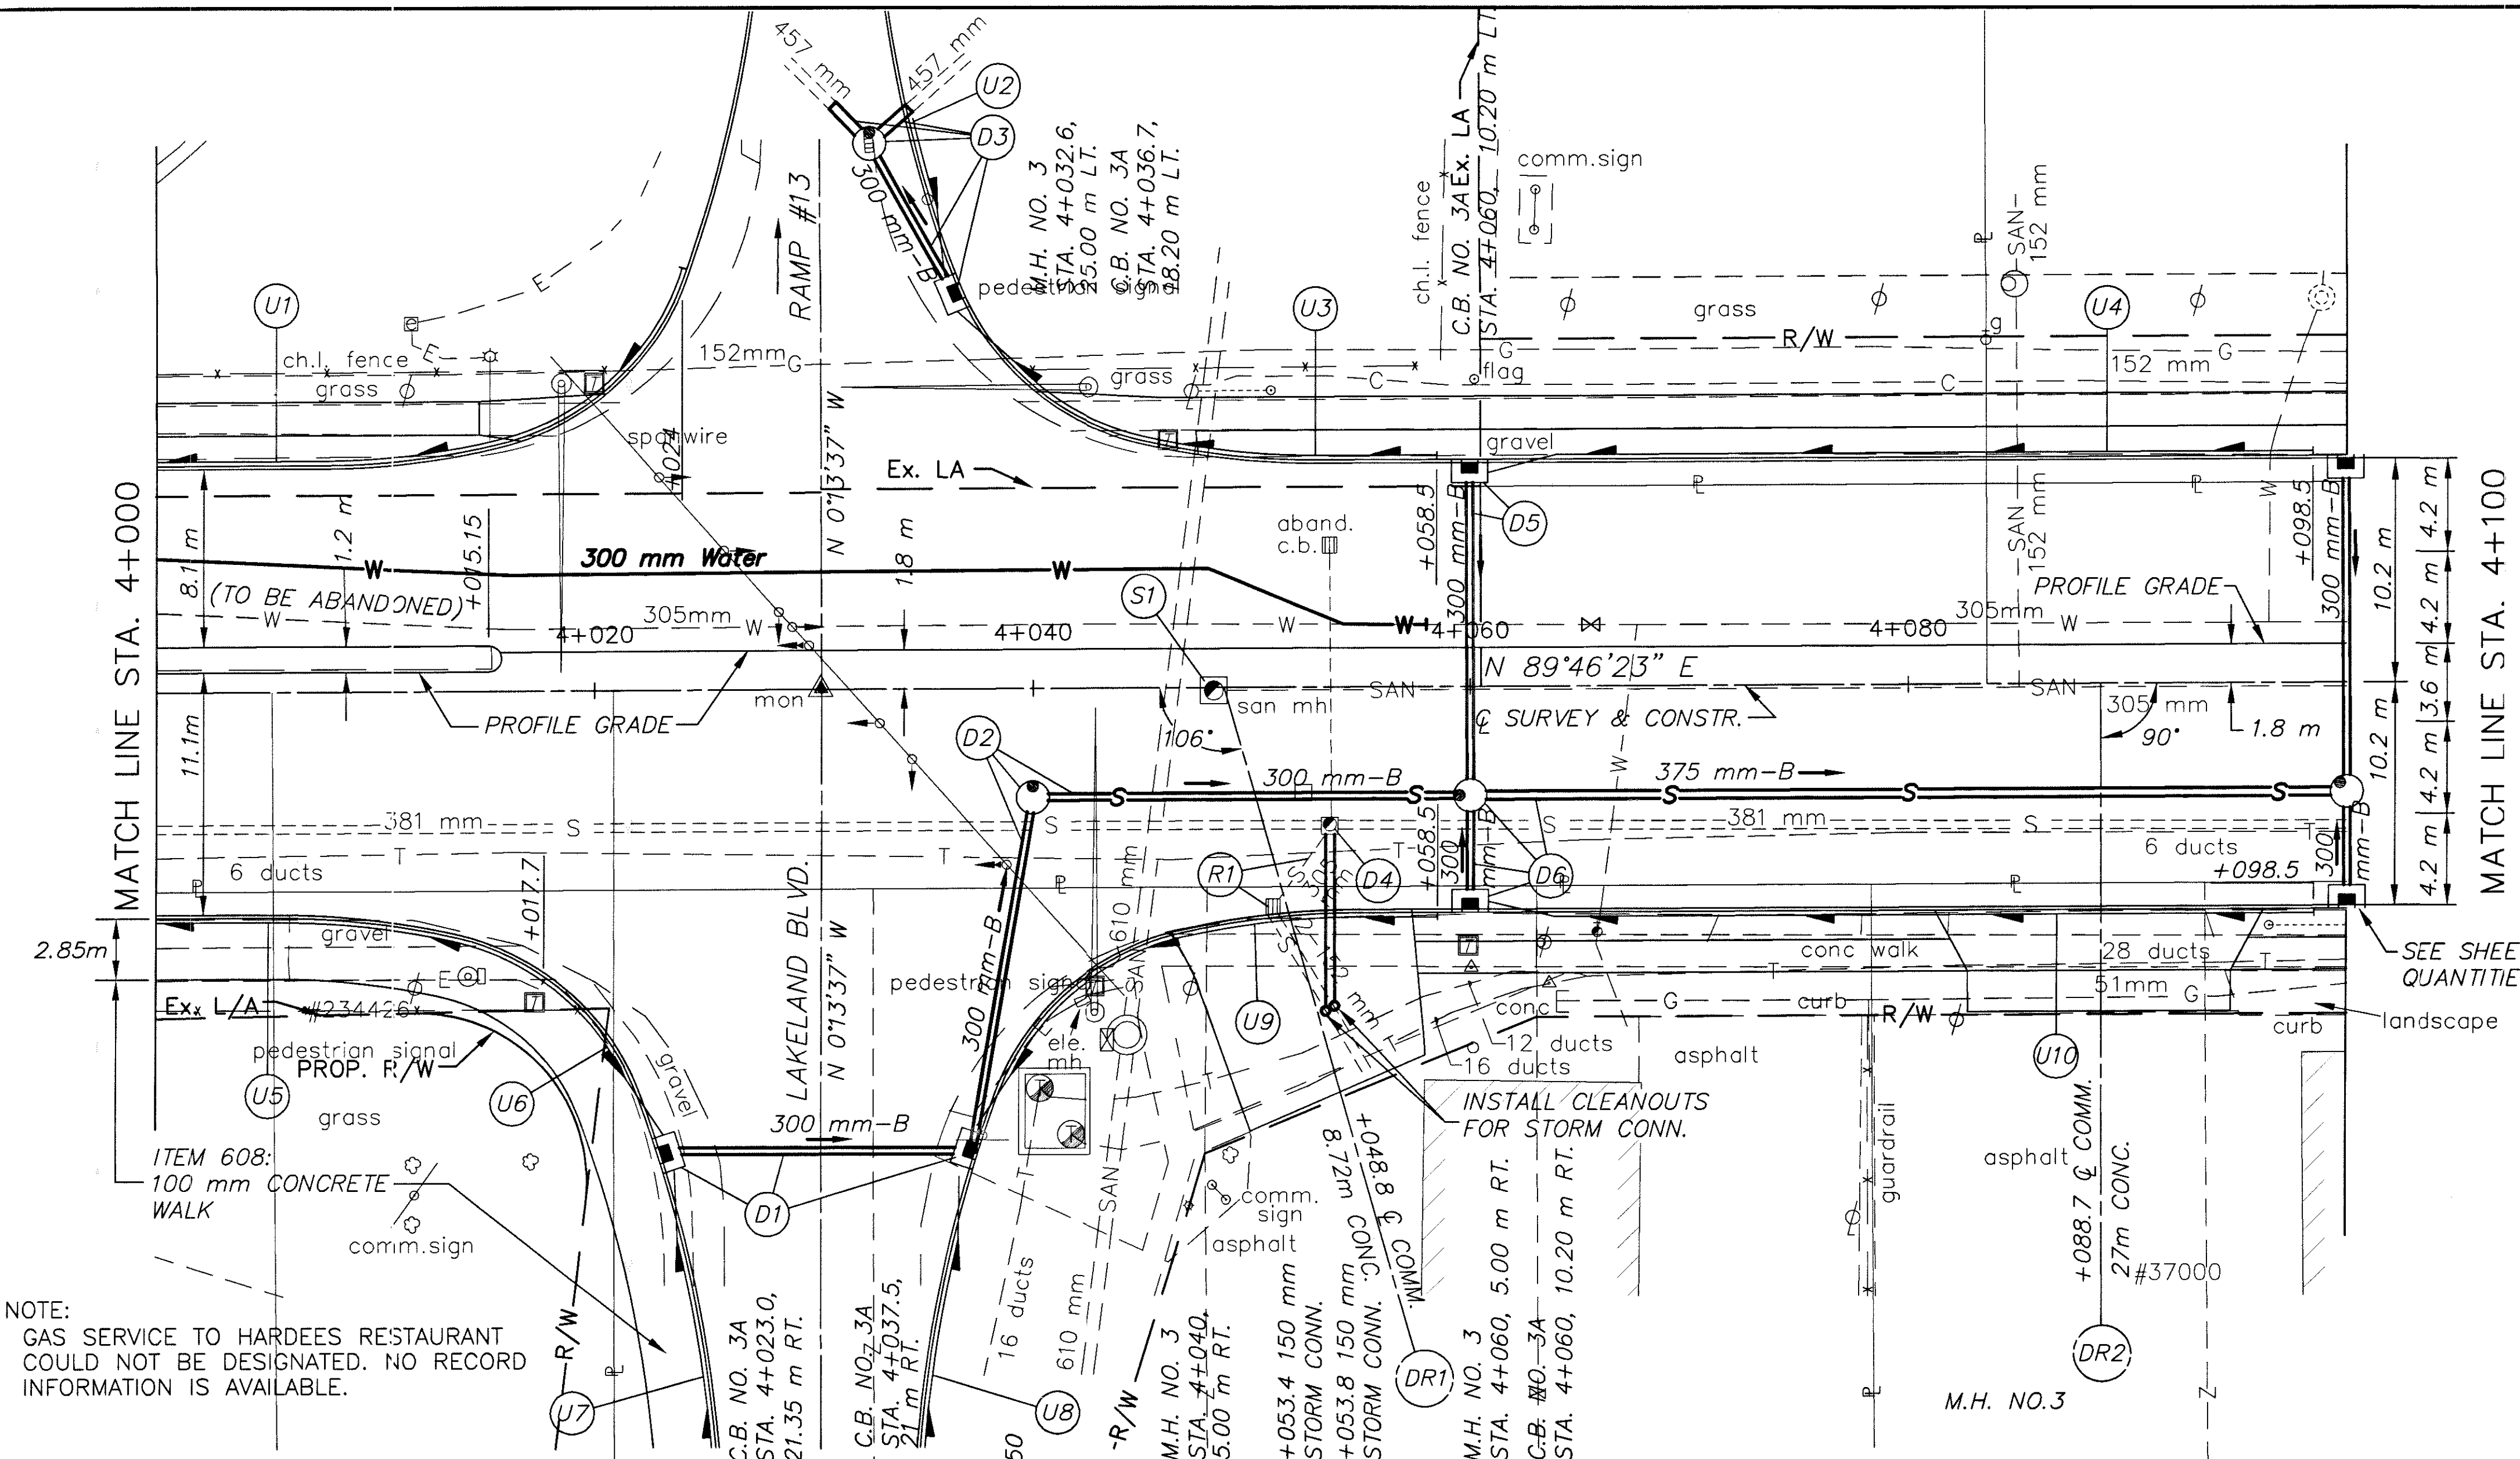

NOTE:
GAS SERVICE TO HARDEES RESTAURANT
COULD NOT BE DESIGNATED. NO RECORD
INFORMATION IS AVAILABLE.

