


**LEGEND**

- W — EX. WATER LINE
- SAN — EX. SANITARY LINE
- G — EX. GAS LINE
- S — EX. STORM LINE
- T — EX. TELEPHONE LINE

C.B. NO. 3A  
STA. 5+060  
7.2 m RT.  
M.H. NO. 3  
STA. 5+063  
5.5 m RT.

C.B. NO. 3A  
STA. 5+037.35  
12.65 m RT.  
M.H. NO. 3  
STA. 5+038.3  
5.5 m RT.  
M.H. NO. 3, A.P.P.-TYPE A  
STA. 5+042, 11.5 m RT.  
C.B. NO. 3A  
STA. 5+044.50,  
12.65 m RT.

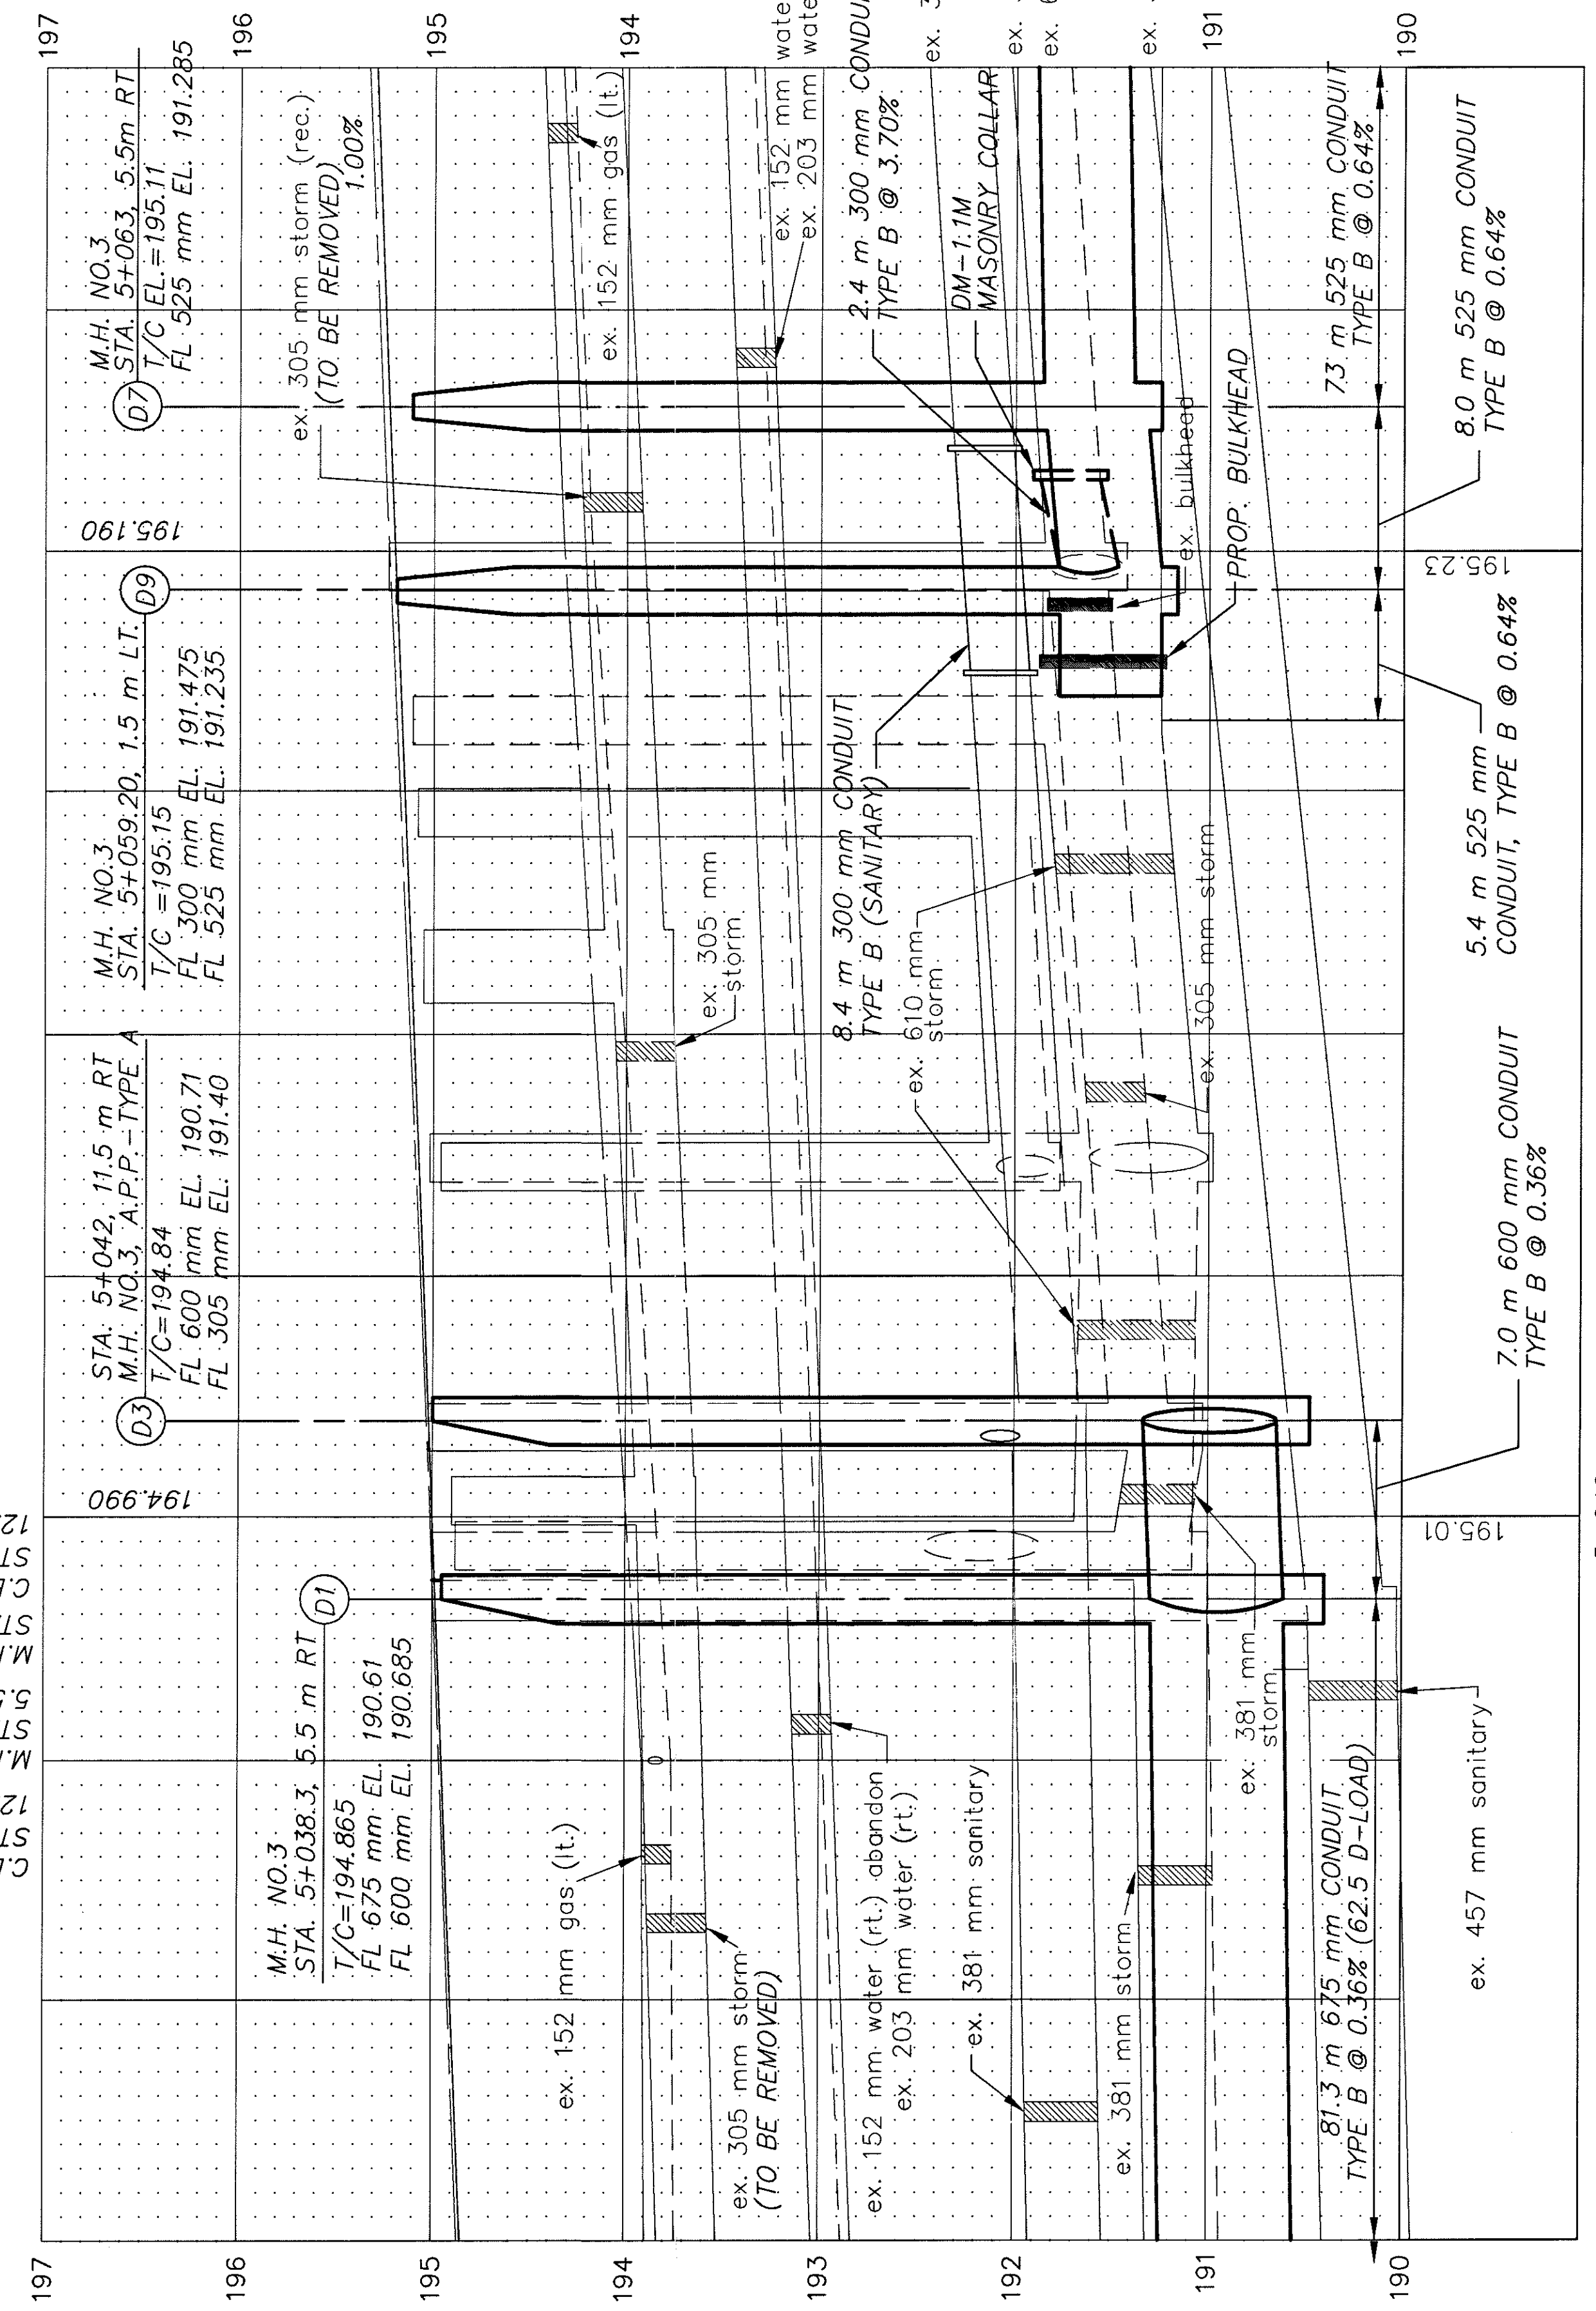

**LAK-640-3.444**

**PLAN AND PROFILE SHEET**

**VINE ST. AND CHURCH ST. INTERSECTION**

91  
214

CALC. BY: \_\_\_\_\_  
CHECKED BY: \_\_\_\_\_

HORIZONTAL  
SCALE IN METERS