



SEE SHT. 105 FOR ESTIMATED DRAINAGE QUANTITIES.  
SEE SHT. 188 FOR M.H. NO. 3 A.P.P., TYPE A DETAILS.

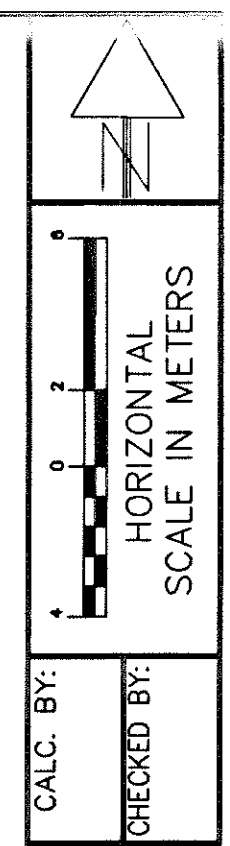

CALC. BY:  
CHECKED BY:

PROPOSED STORM RELIEF SEWER  
STA. 4+740 TO STA. 4+840

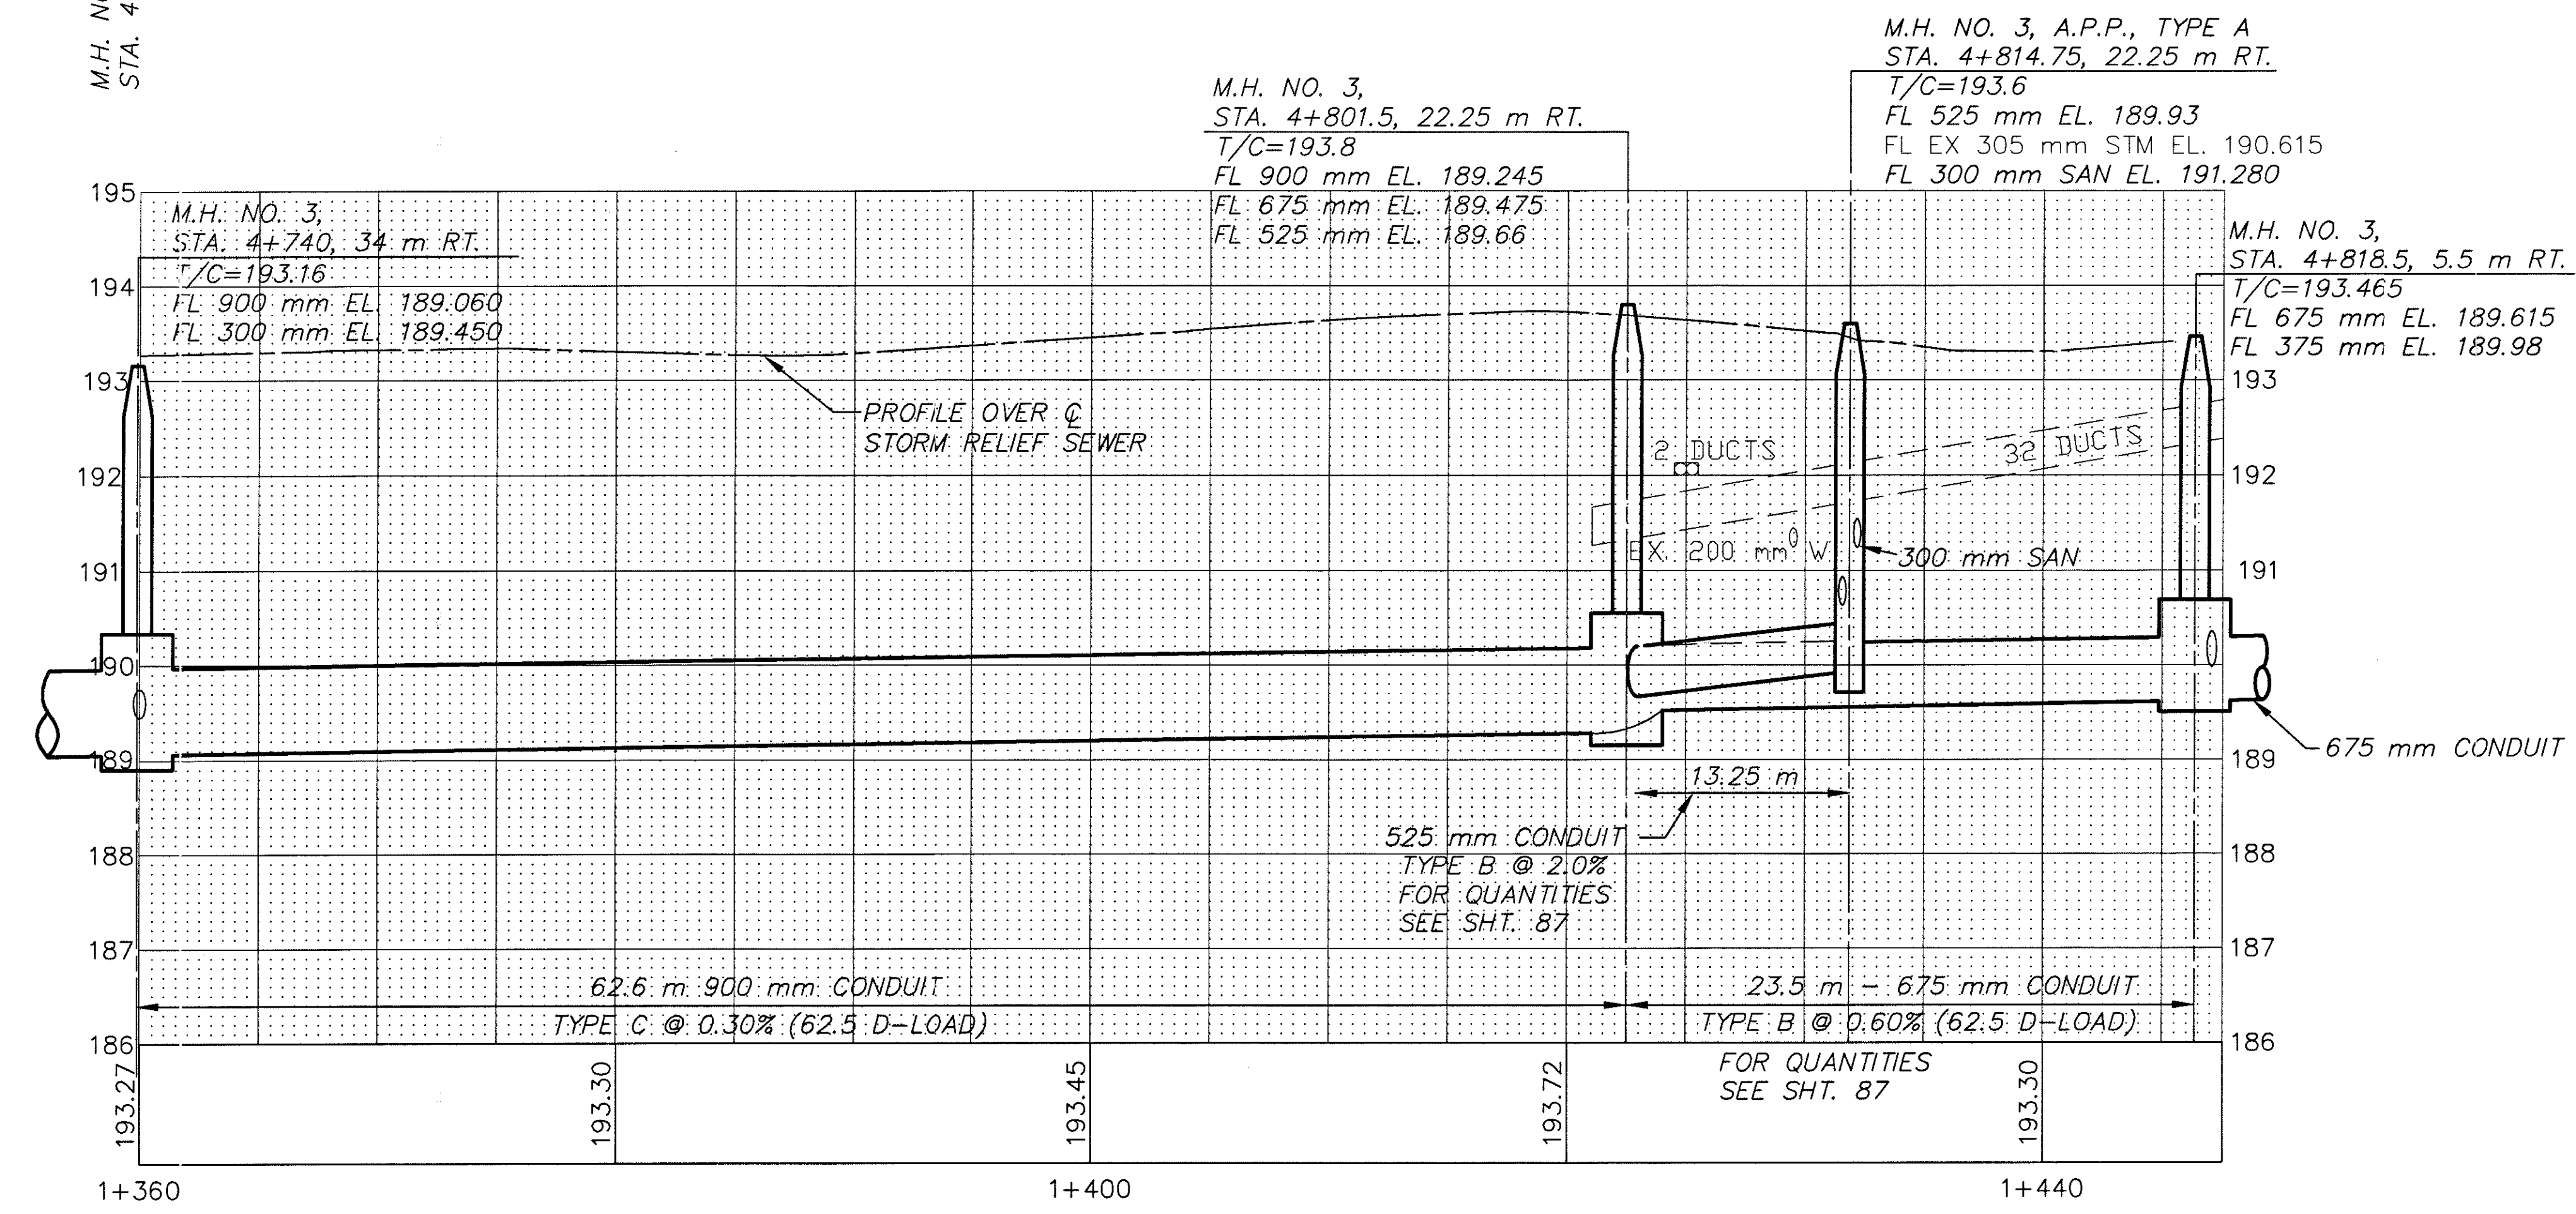

LAK-640-3.444