


SODDING
END SQ.
WIDTH M.

END AREA	VOLUME
CUT/FILL	CUT/FILL

CALCULATED
CHECKED

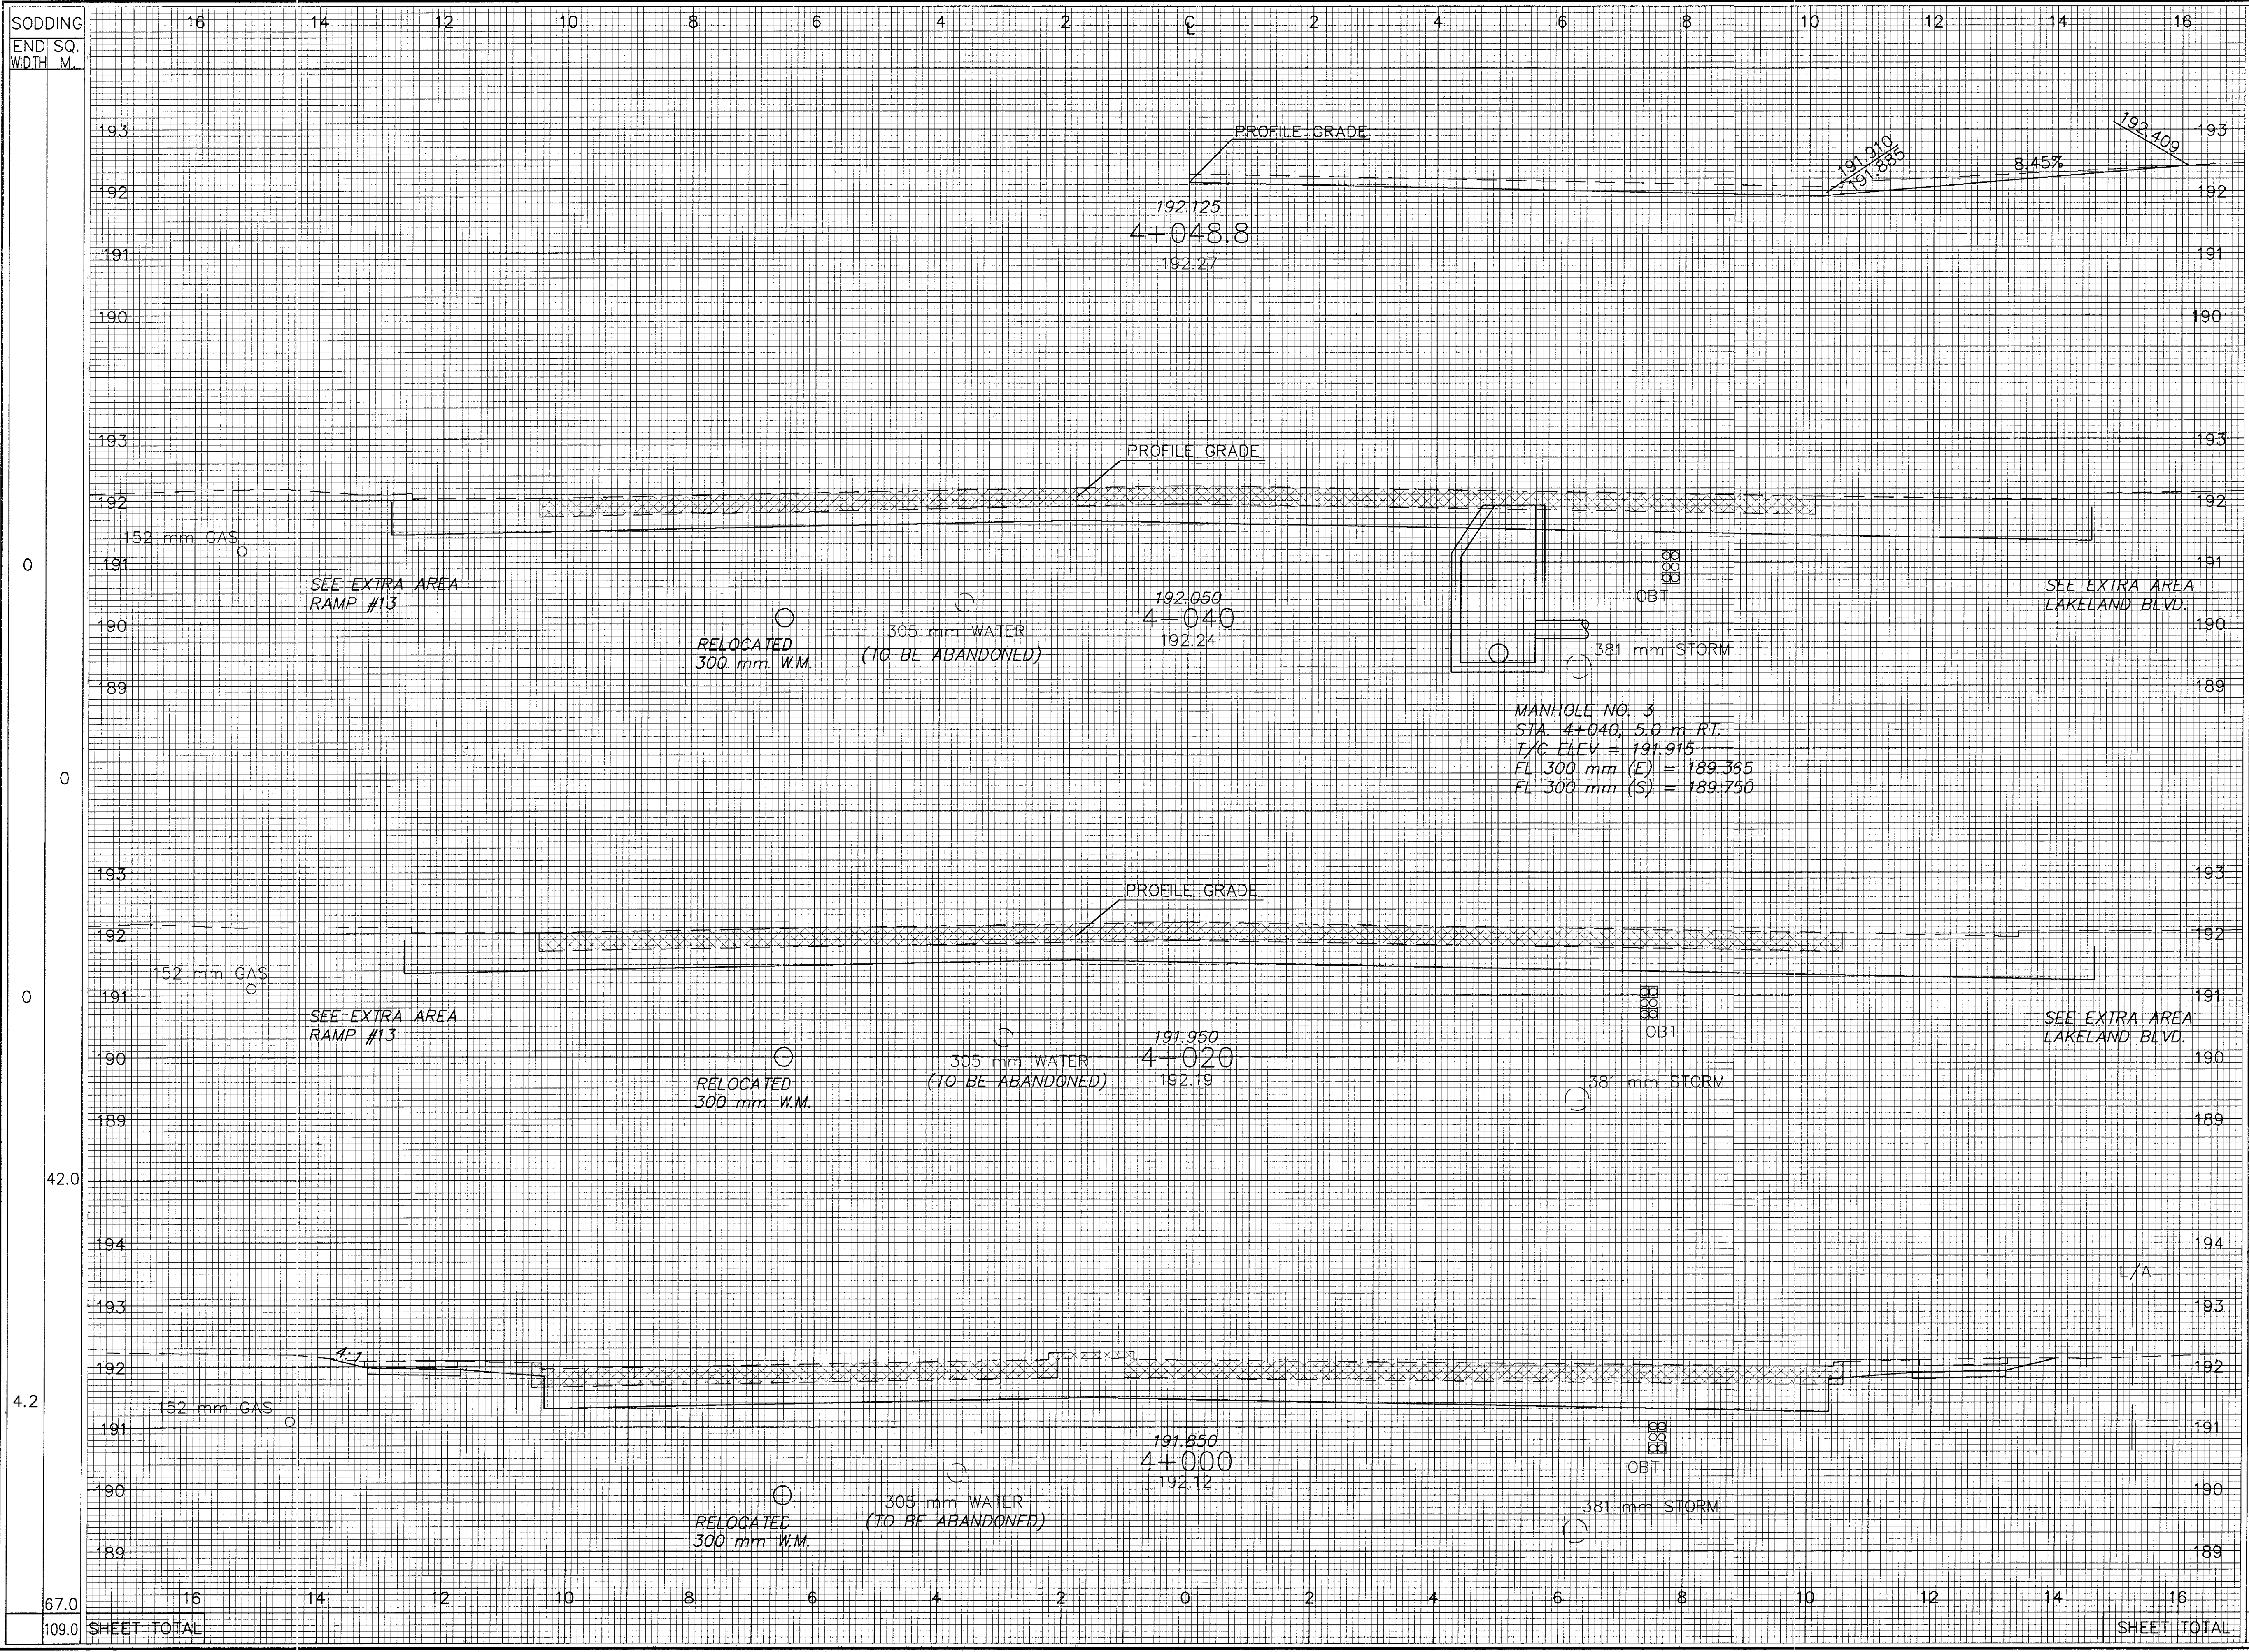

10.03	-
213.6	-
11.33	-
200.9	0.6
8.76	0.06
194.3	0.6
608.8	1.2

CROSS SECTIONS STA 4+000 TO STA 4+048.8

LAK-640-3.444

113
214