


SODDING
END SQ.
WIDTH M.

END AREA
CUT/FILL

VOLUME
CUT/FILL

CALCULATED
CHECKED

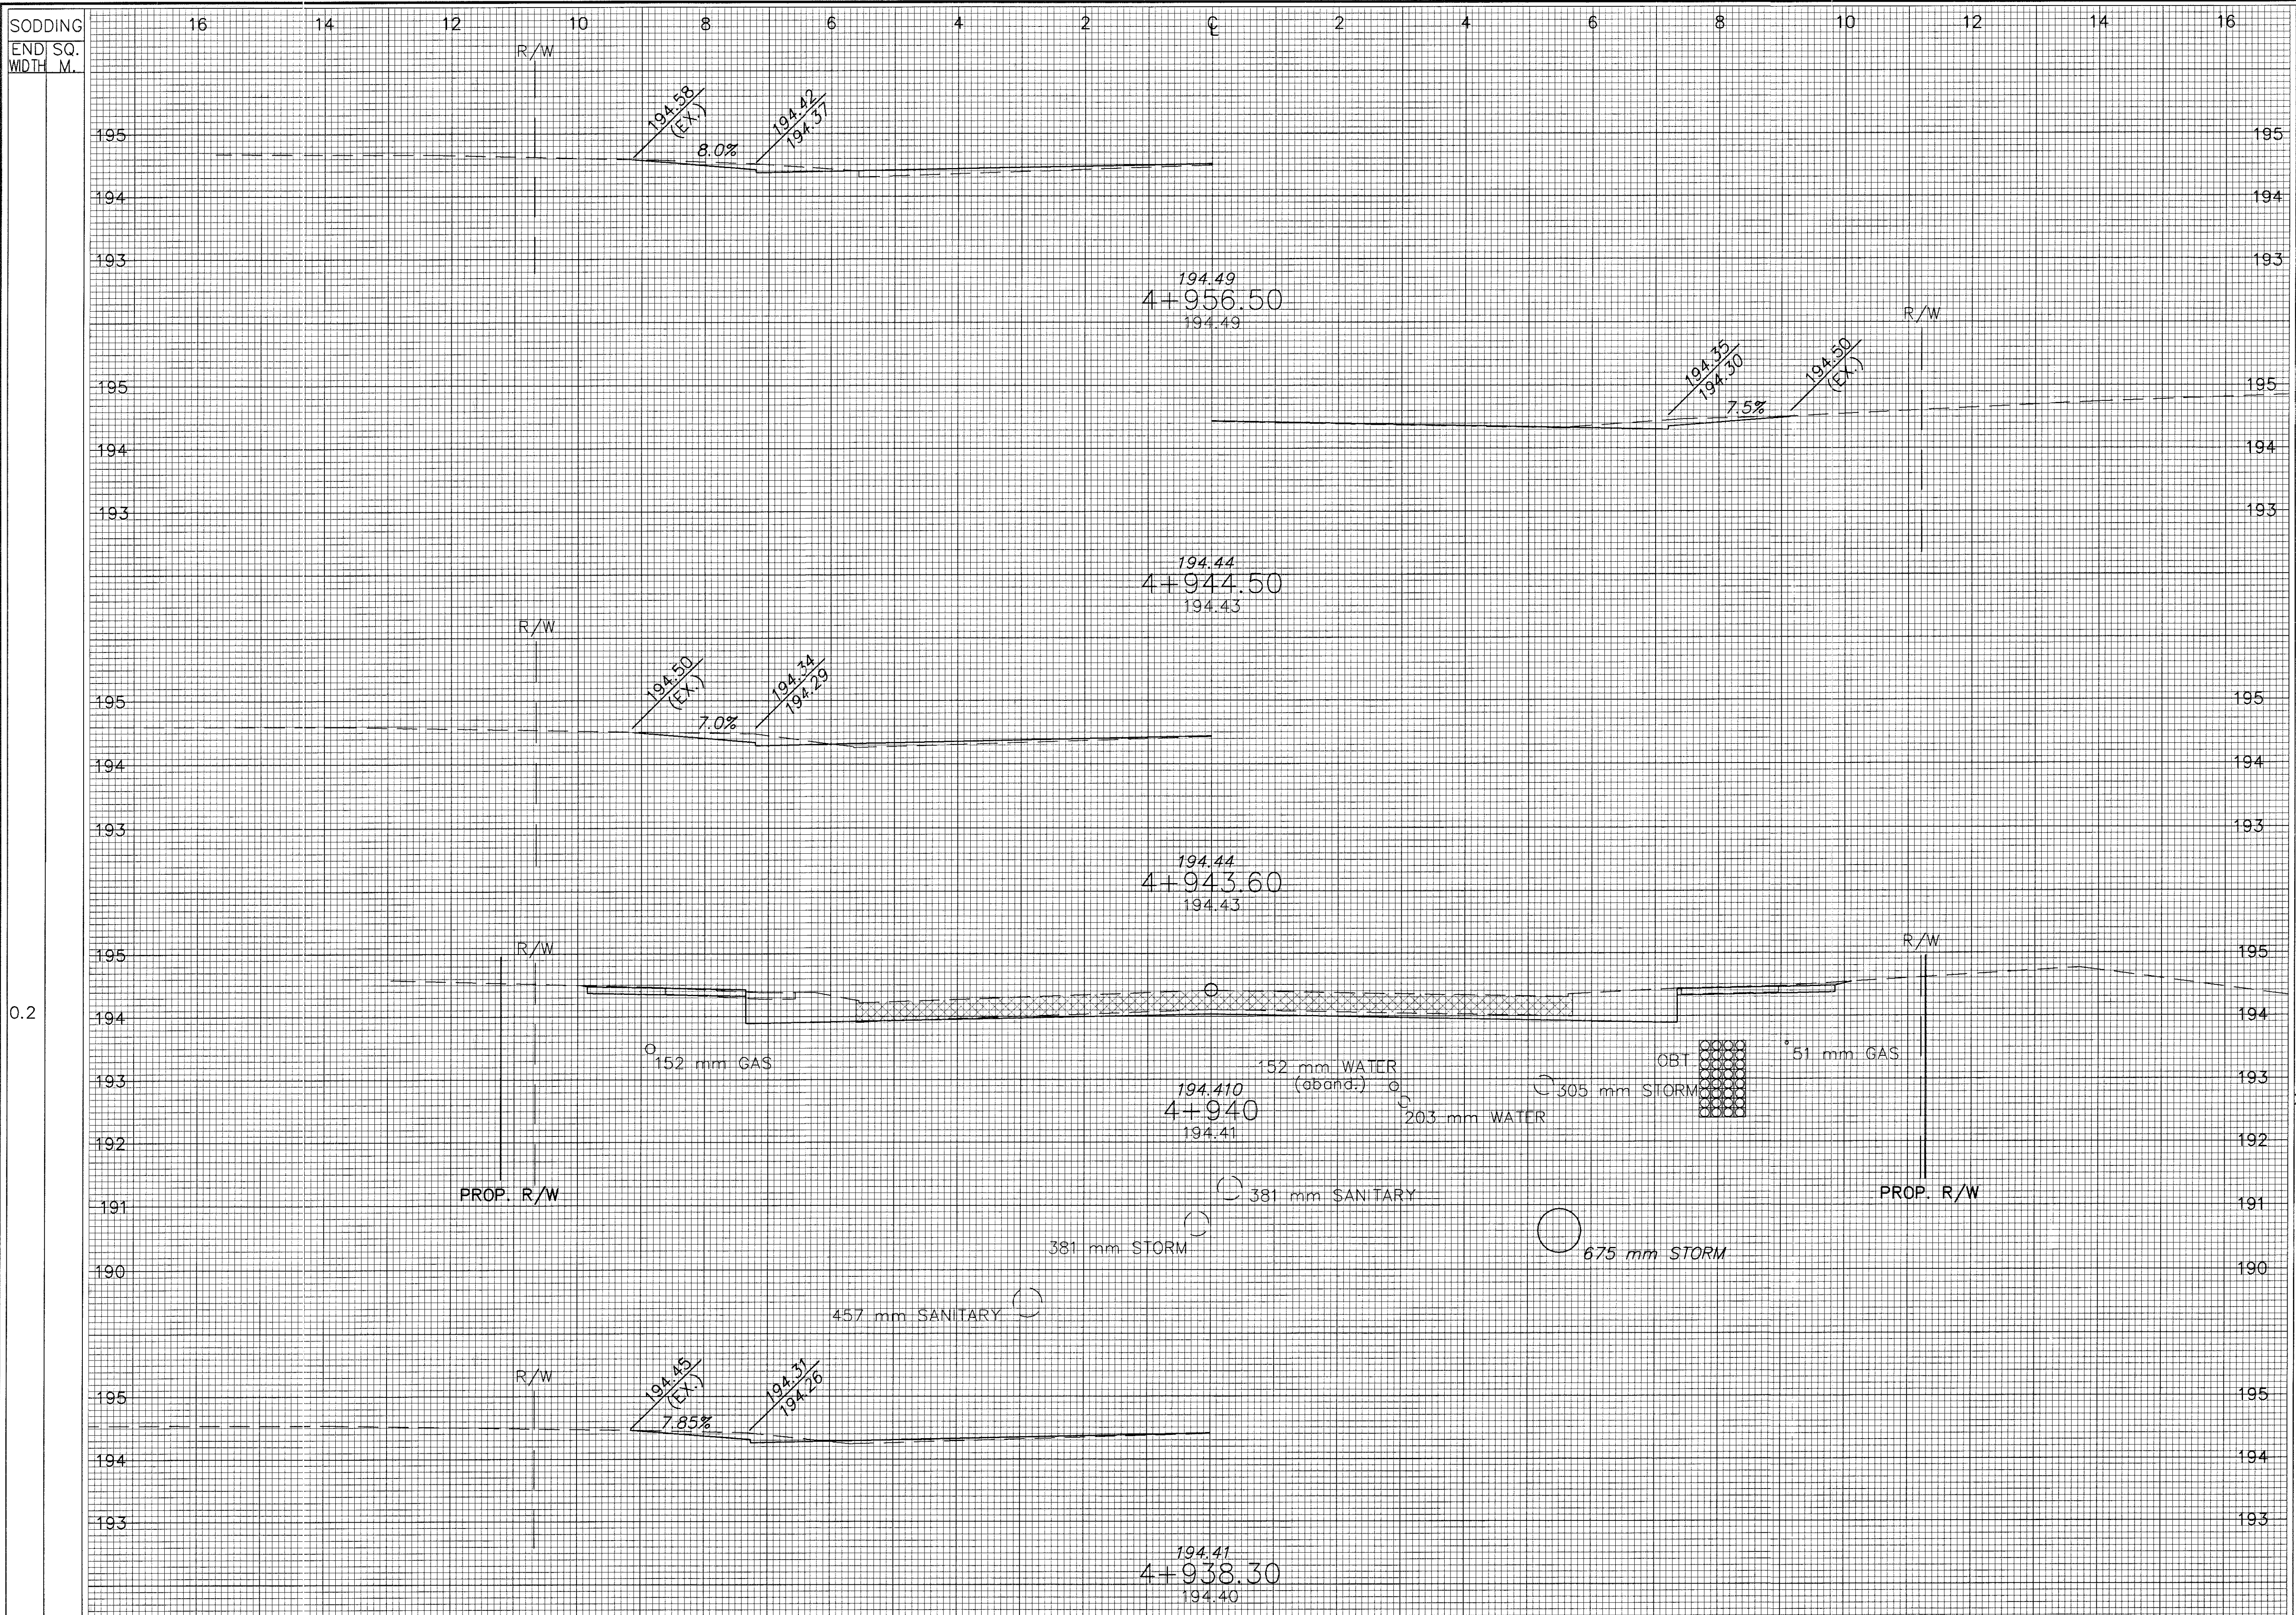

END AREA CUT/FILL	VOLUME CUT/FILL
2.090.02	
46.80.20	
46.80.20	

CROSS SECTIONS STA 4+938.30 TO STA 4+956.50

LAK-640-3.444

13.0 SHEET TOTAL

13.0 SHEET TOTAL

133
214