


SODDING
END SQ.
WIDTH M.

16 14 12 10 8 6 4 2 0 2 4 6 8 10 12 14 16

END AREA
CUT/FILL

VOLUME
CUT/FILL

CALCULATED
CHECKED

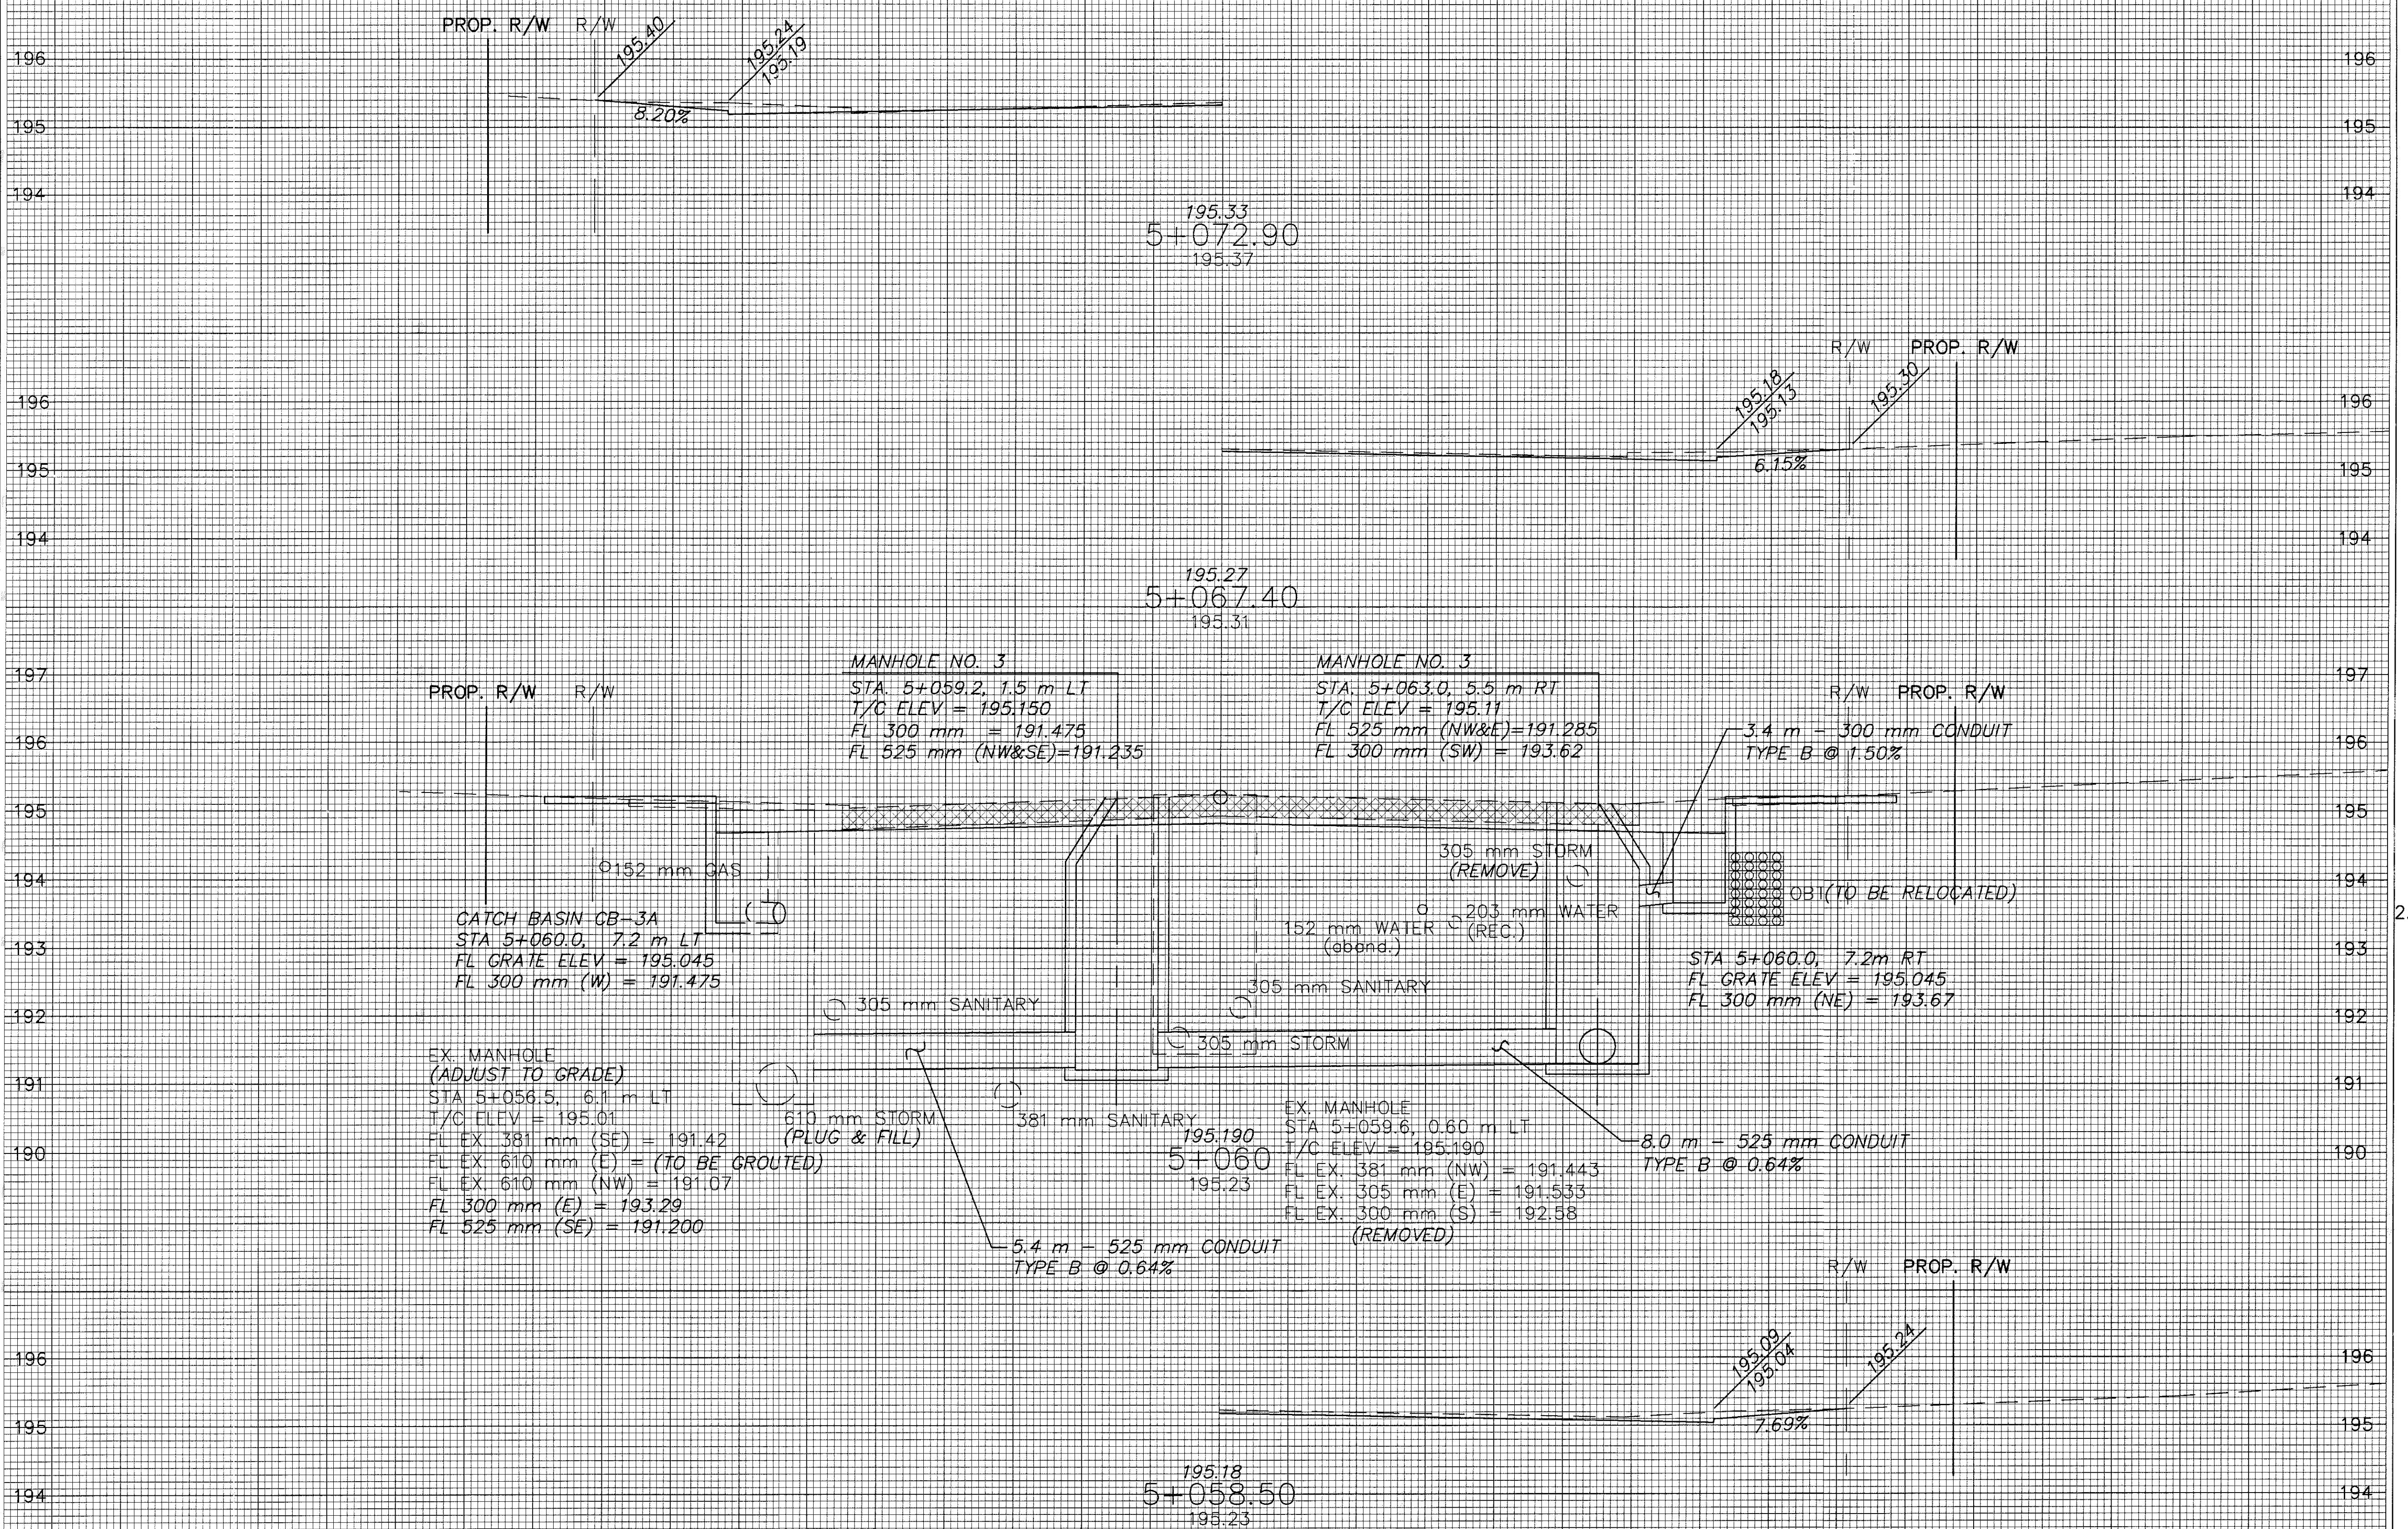

2.250.09

0.0 16 14 12 10 8 6 4 2 0 2 4 6 8 10 12 14 16
0.0 SHEET TOTAL

SHEET TOTAL

41.0 0.9
41.0 0.9

CROSS SECTIONS STA 5+058.50 TO STA 5+072.90

LAK-640-3.444

137
214