


SODDING  
END SQ.  
WIDTH M.

END AREA	VOLUME
CUT	FILL
1.75	0.37
34.6	3.8
34.6	3.8

CALCULATED  
CHECKED

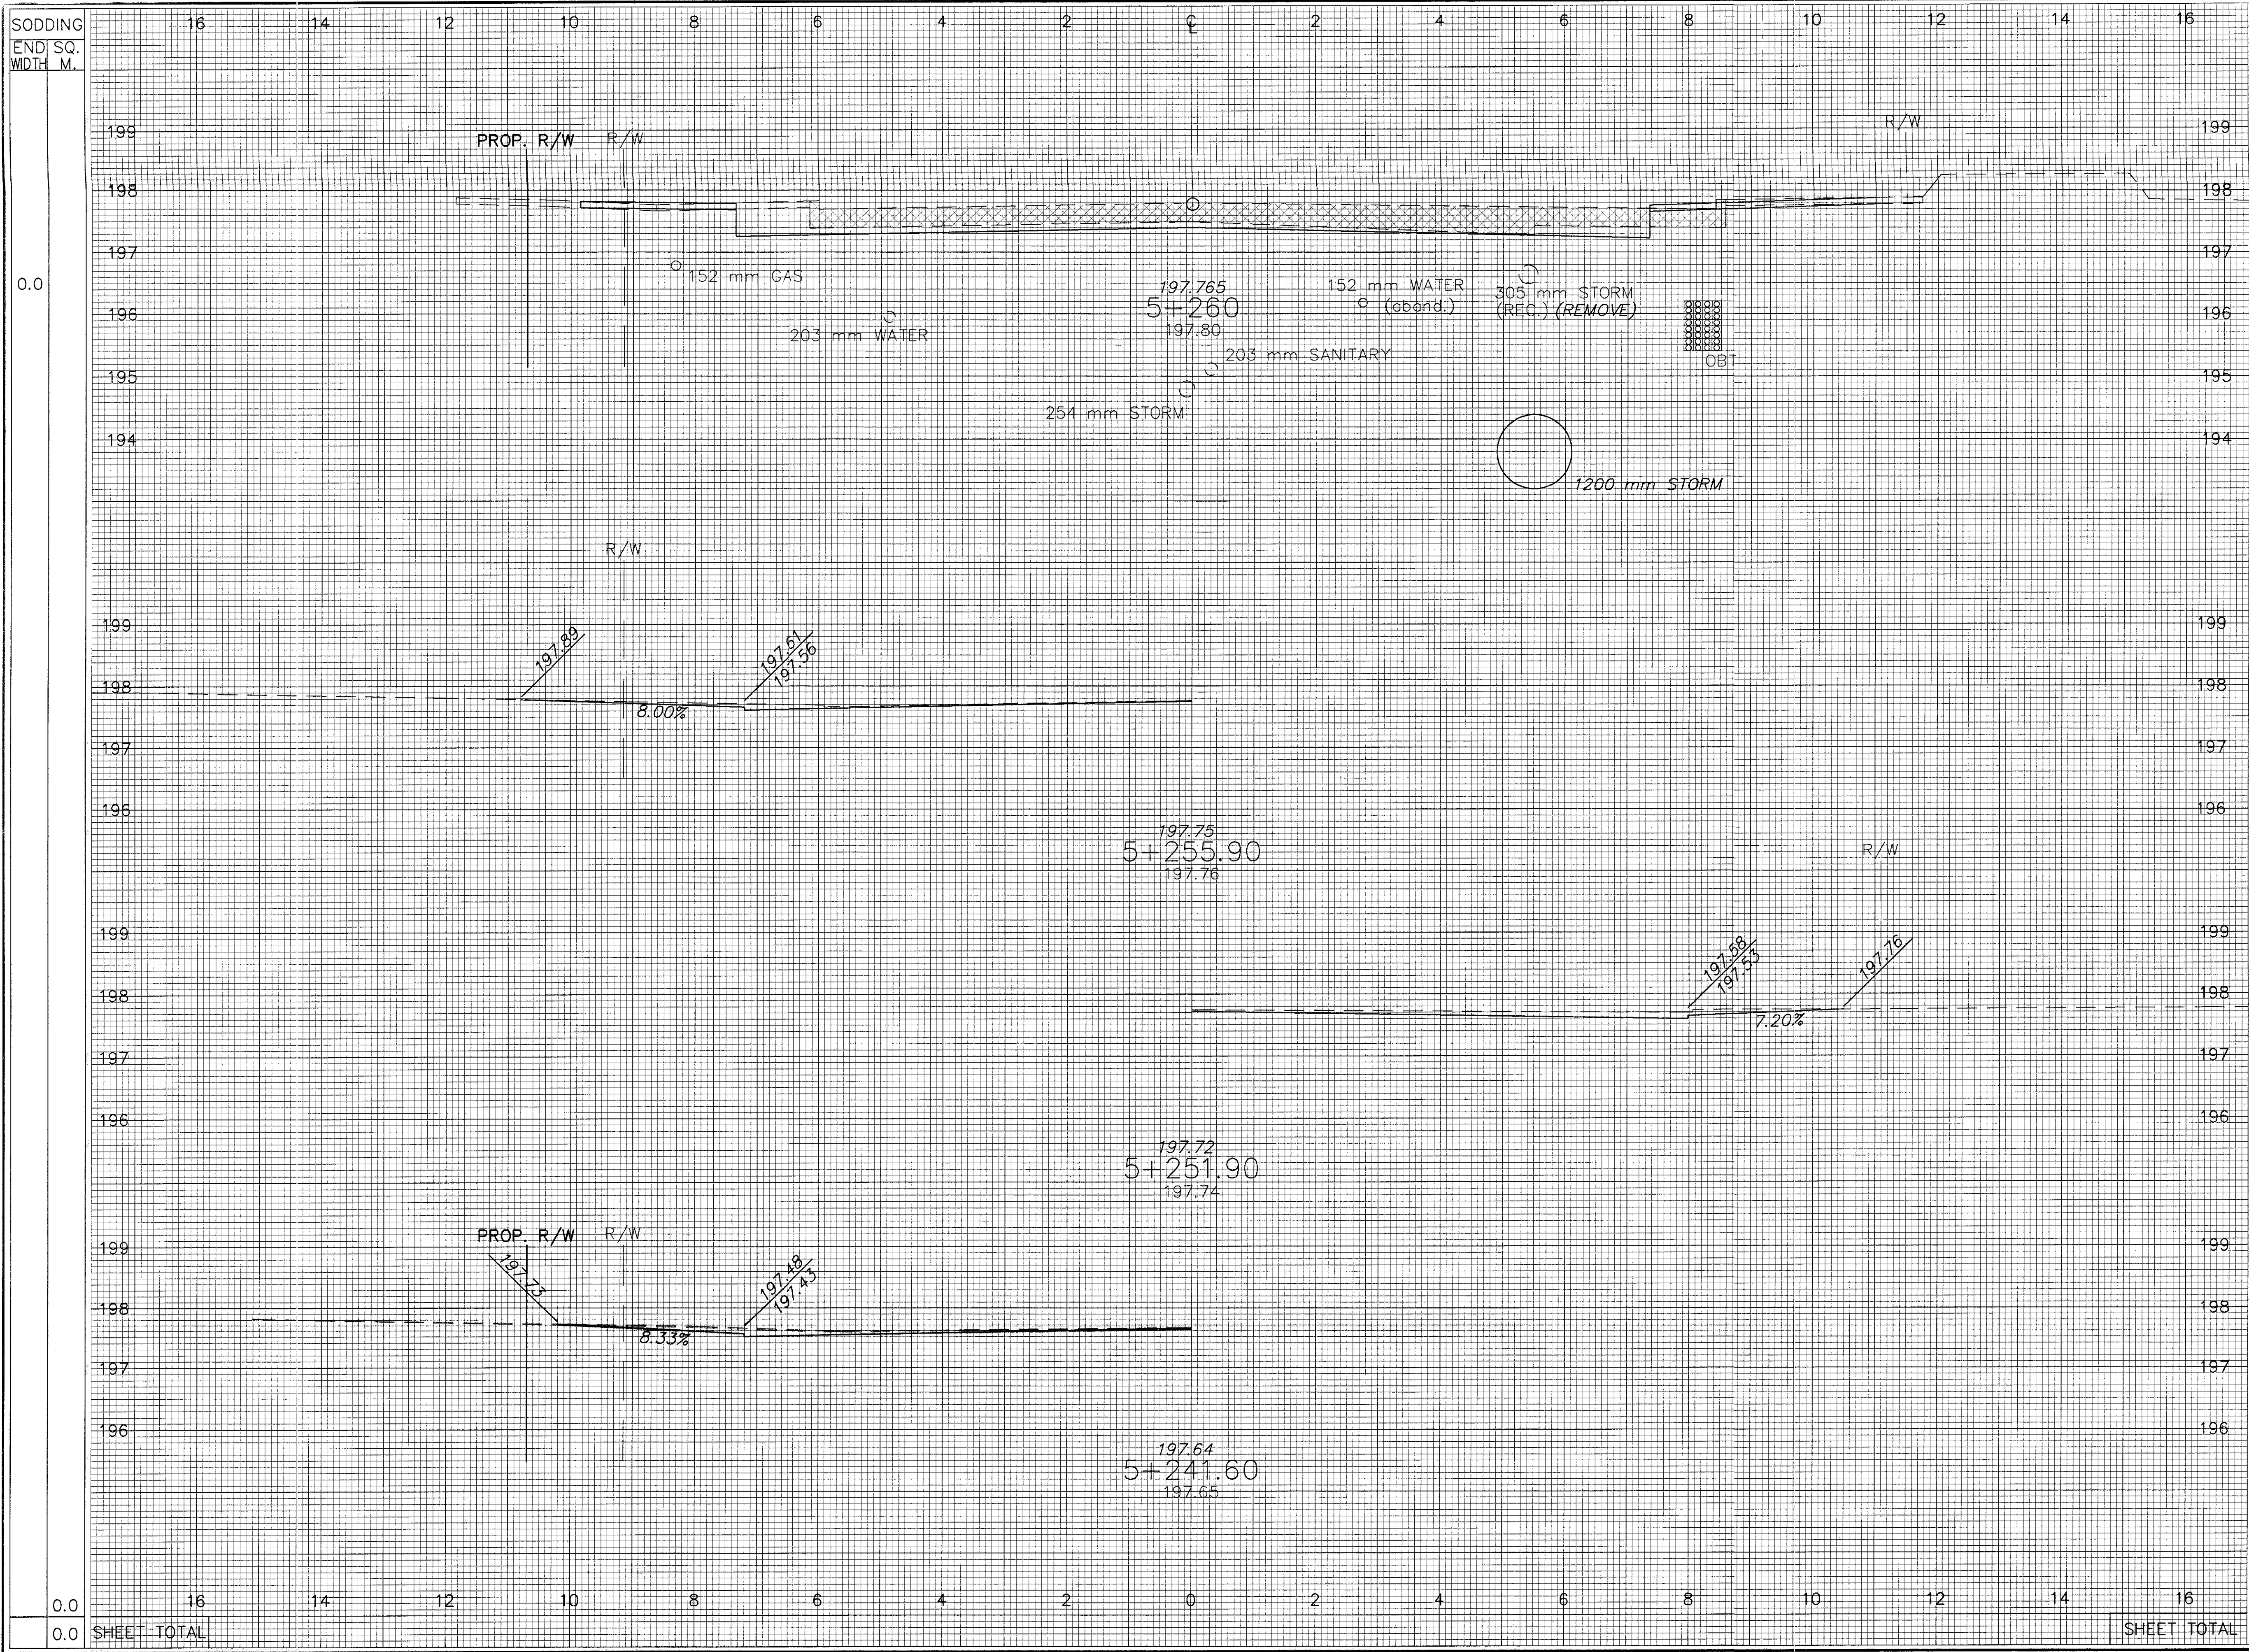

CROSS SECTIONS STA 5+241.60 TO STA 5+260

LAK-640-3.444

142  
214